

Madison Township


RECEIVED OCT 0 9 1987

SITE PLAN
— FOR —
JOE WELSH

Grading Plan Approved
as shown and/or noted
THOMAS P. GILLES, P.E.
Lake County Engineer

By APR 1987 Date 12-17-87
Contributed Urban Zoning Dept.
Approved JMF

SCALE: 1" = 30'

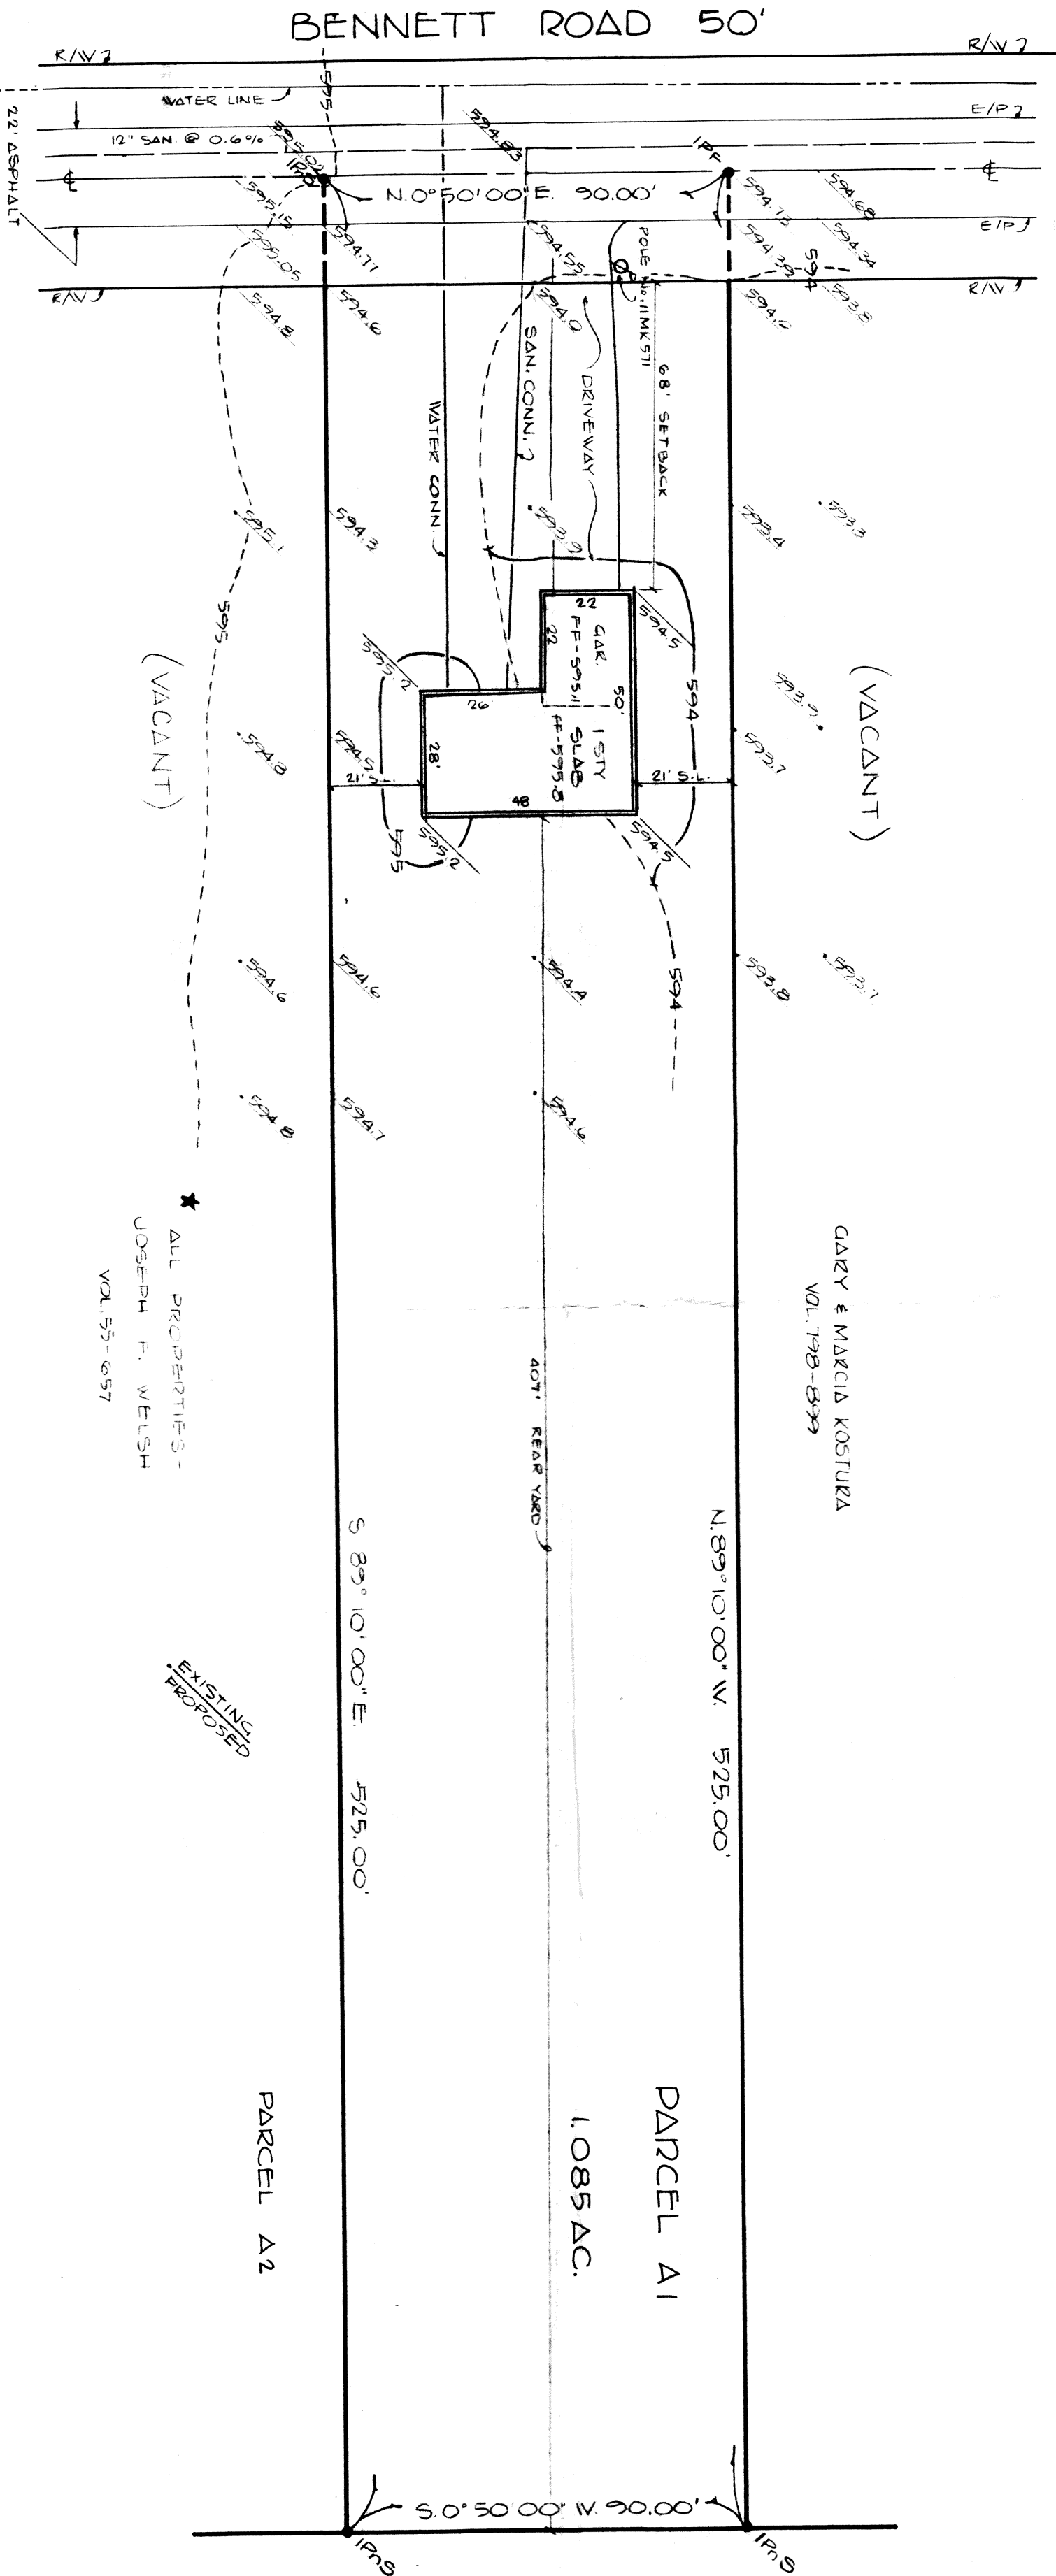

ALL PROPERTIES -
JOSEPH F. WELSH
VOL. 55-657

EXISTING
PROPOSED

PARCEL A2


PARCEL A1

1.085 AC.

VILLAGE SURVEYING CO.

THOMAS M. COFFMAN, P.S.
202 TUIRD STREET, FAIRPORT HARBOR, OHIO. 44077
(216) 351-1359

BENCHMARK - 600.43
HYDRANT - NORTH BOLT

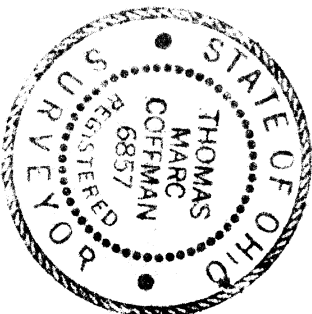

APPROVED
MADISON TWP. ZONING
Permit: 12178
Zoning Inspector: [Signature]

THIS PLAN WAS PREPARED BY ME AND IS
TRUE AND ACCURATE TO THE BEST OF
MY KNOWLEDGE AND BELIEF

[Signature]
THOMAS M. COFFMAN, P.S.