



SITE PLAN
JOSEPH F. WELSH
DRAWN BY: **TW**
REVISID:
DATE: **MARCH, 1987**
SCALE: **1" = 20'**
APPROVED BY:
THIS PLAT WAS PREPARED BY ME
AND IS ACCURATE TO THE BEST
OF MY KNOWLEDGE AND BELIEF
REG. SURVEYOR

Being Part of the Balts Tract,
Lot 2, Madison Twp., Lake County,
State of Ohio.

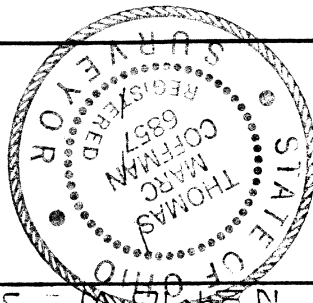

By *[Signature]* Date **4-15-87**
Grading Plan Approved
as shown and/or noted
THOMAS P. GILLES, P.E.
Lake County Engineer

APPROVED
MADISON TWP. ZONING
Permit **12042**
Zoning Inspector *[Signature]*
Richard & Edna Molchen
Vol. 273-1002

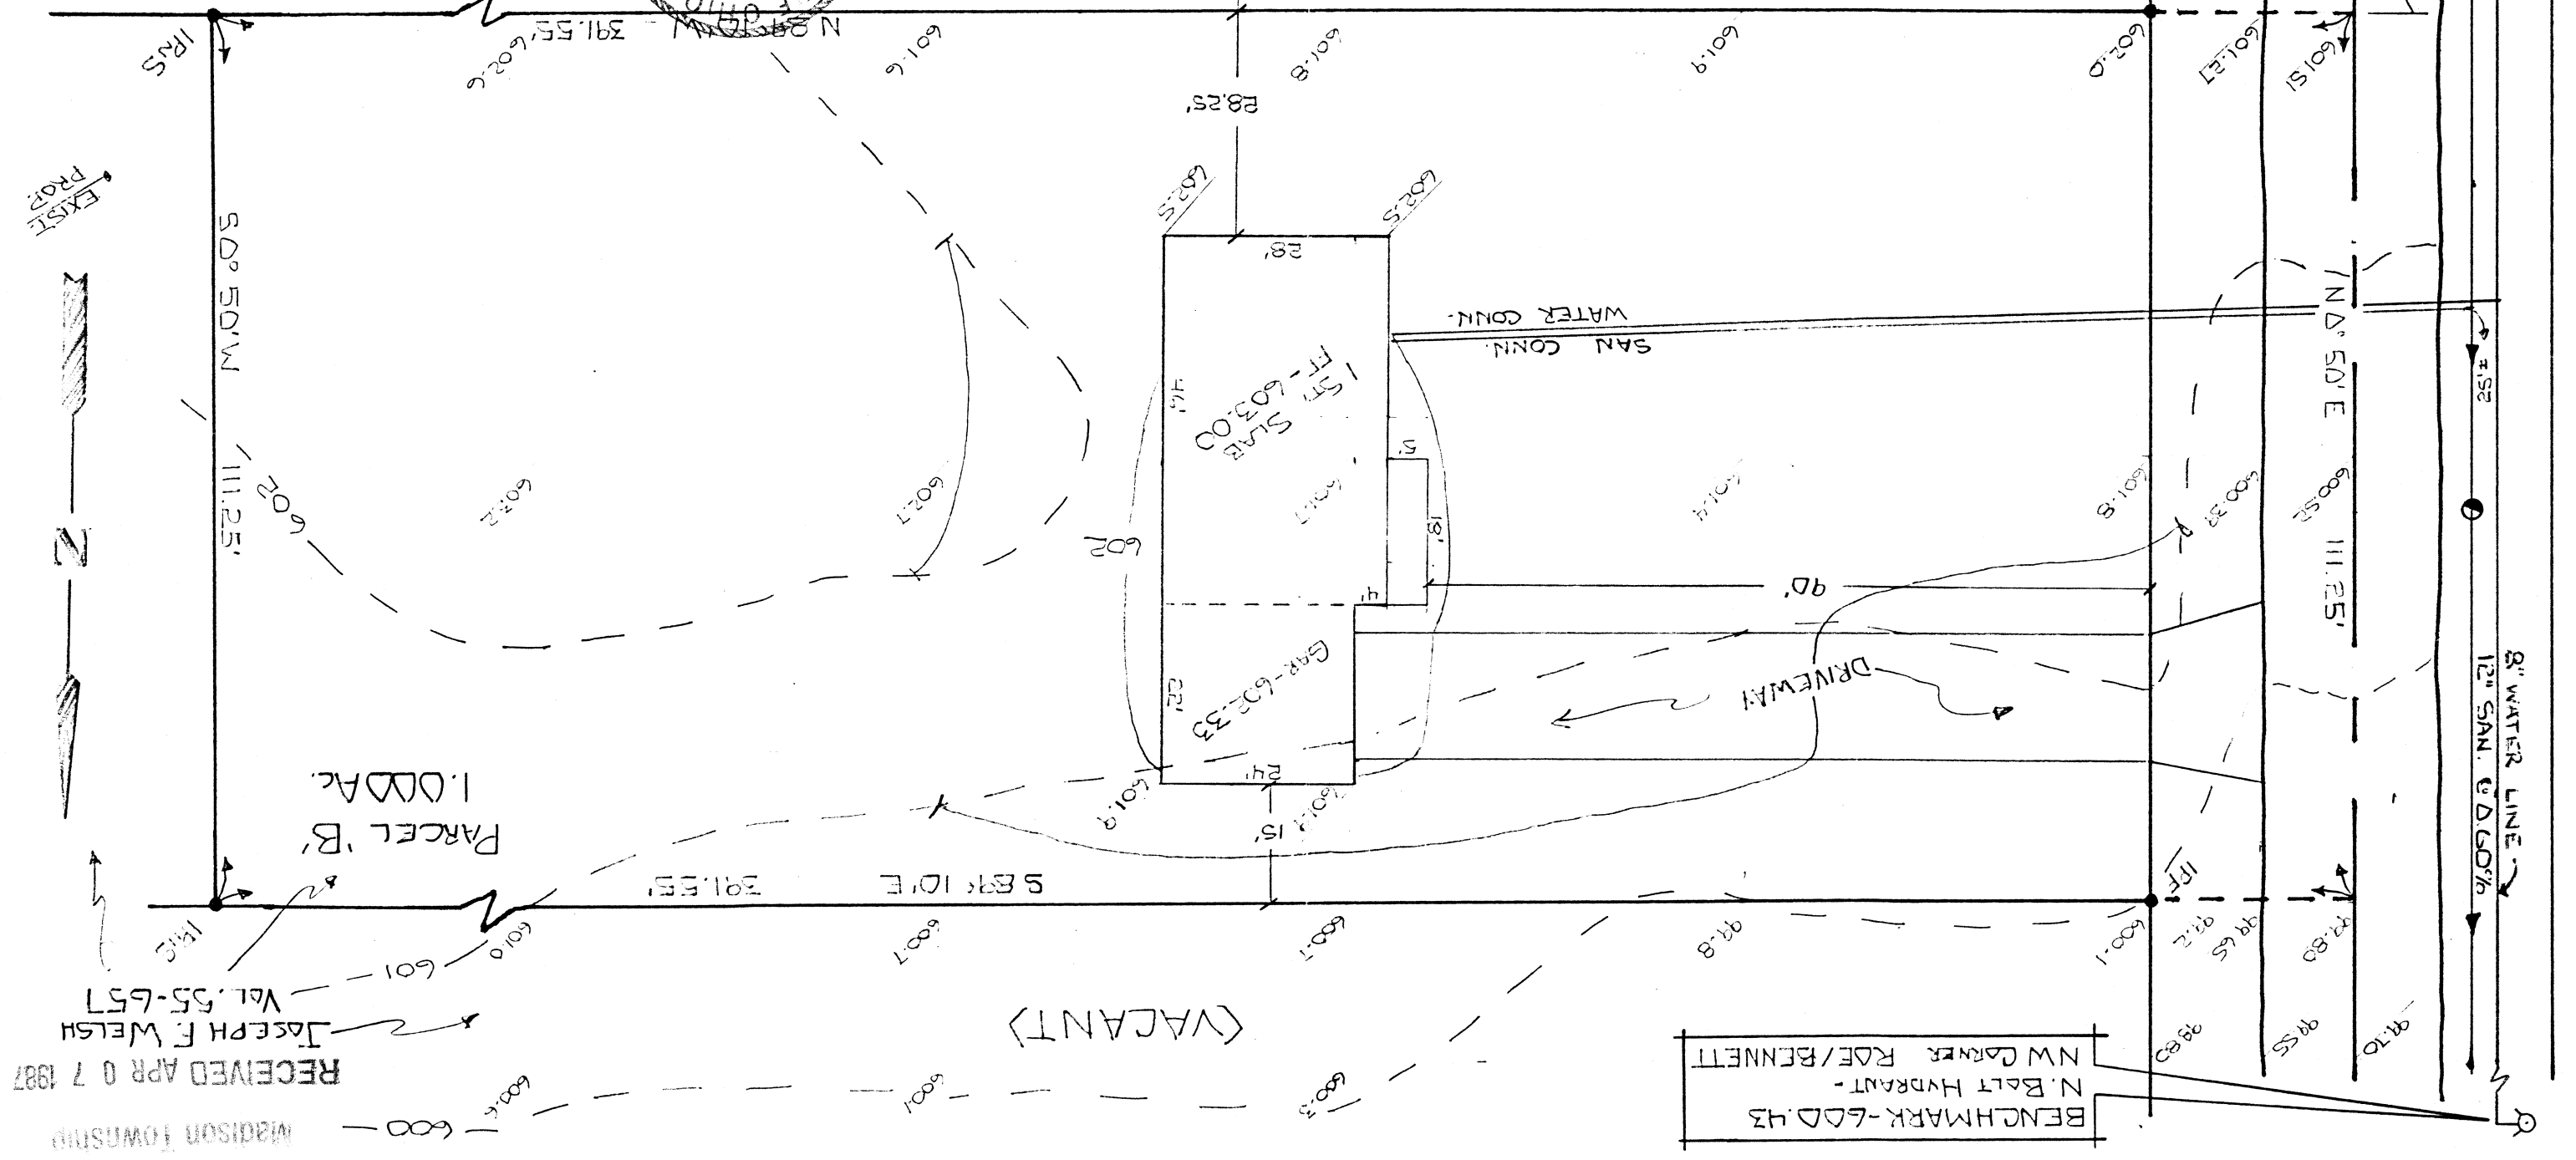

RECEIVED APR 07 1987
Joseph F. Welsh
Vol. 55-657
Madison Township

BENCHMARK-600.43
N. Bolt Hydrant -
NW Corner R/OE/BENNETT

(VACANT)