


SITE PLAN
FOR
JDE WELSH

* ALL PROPERTIES -
Joseph F. Welch
Vol. 55-657

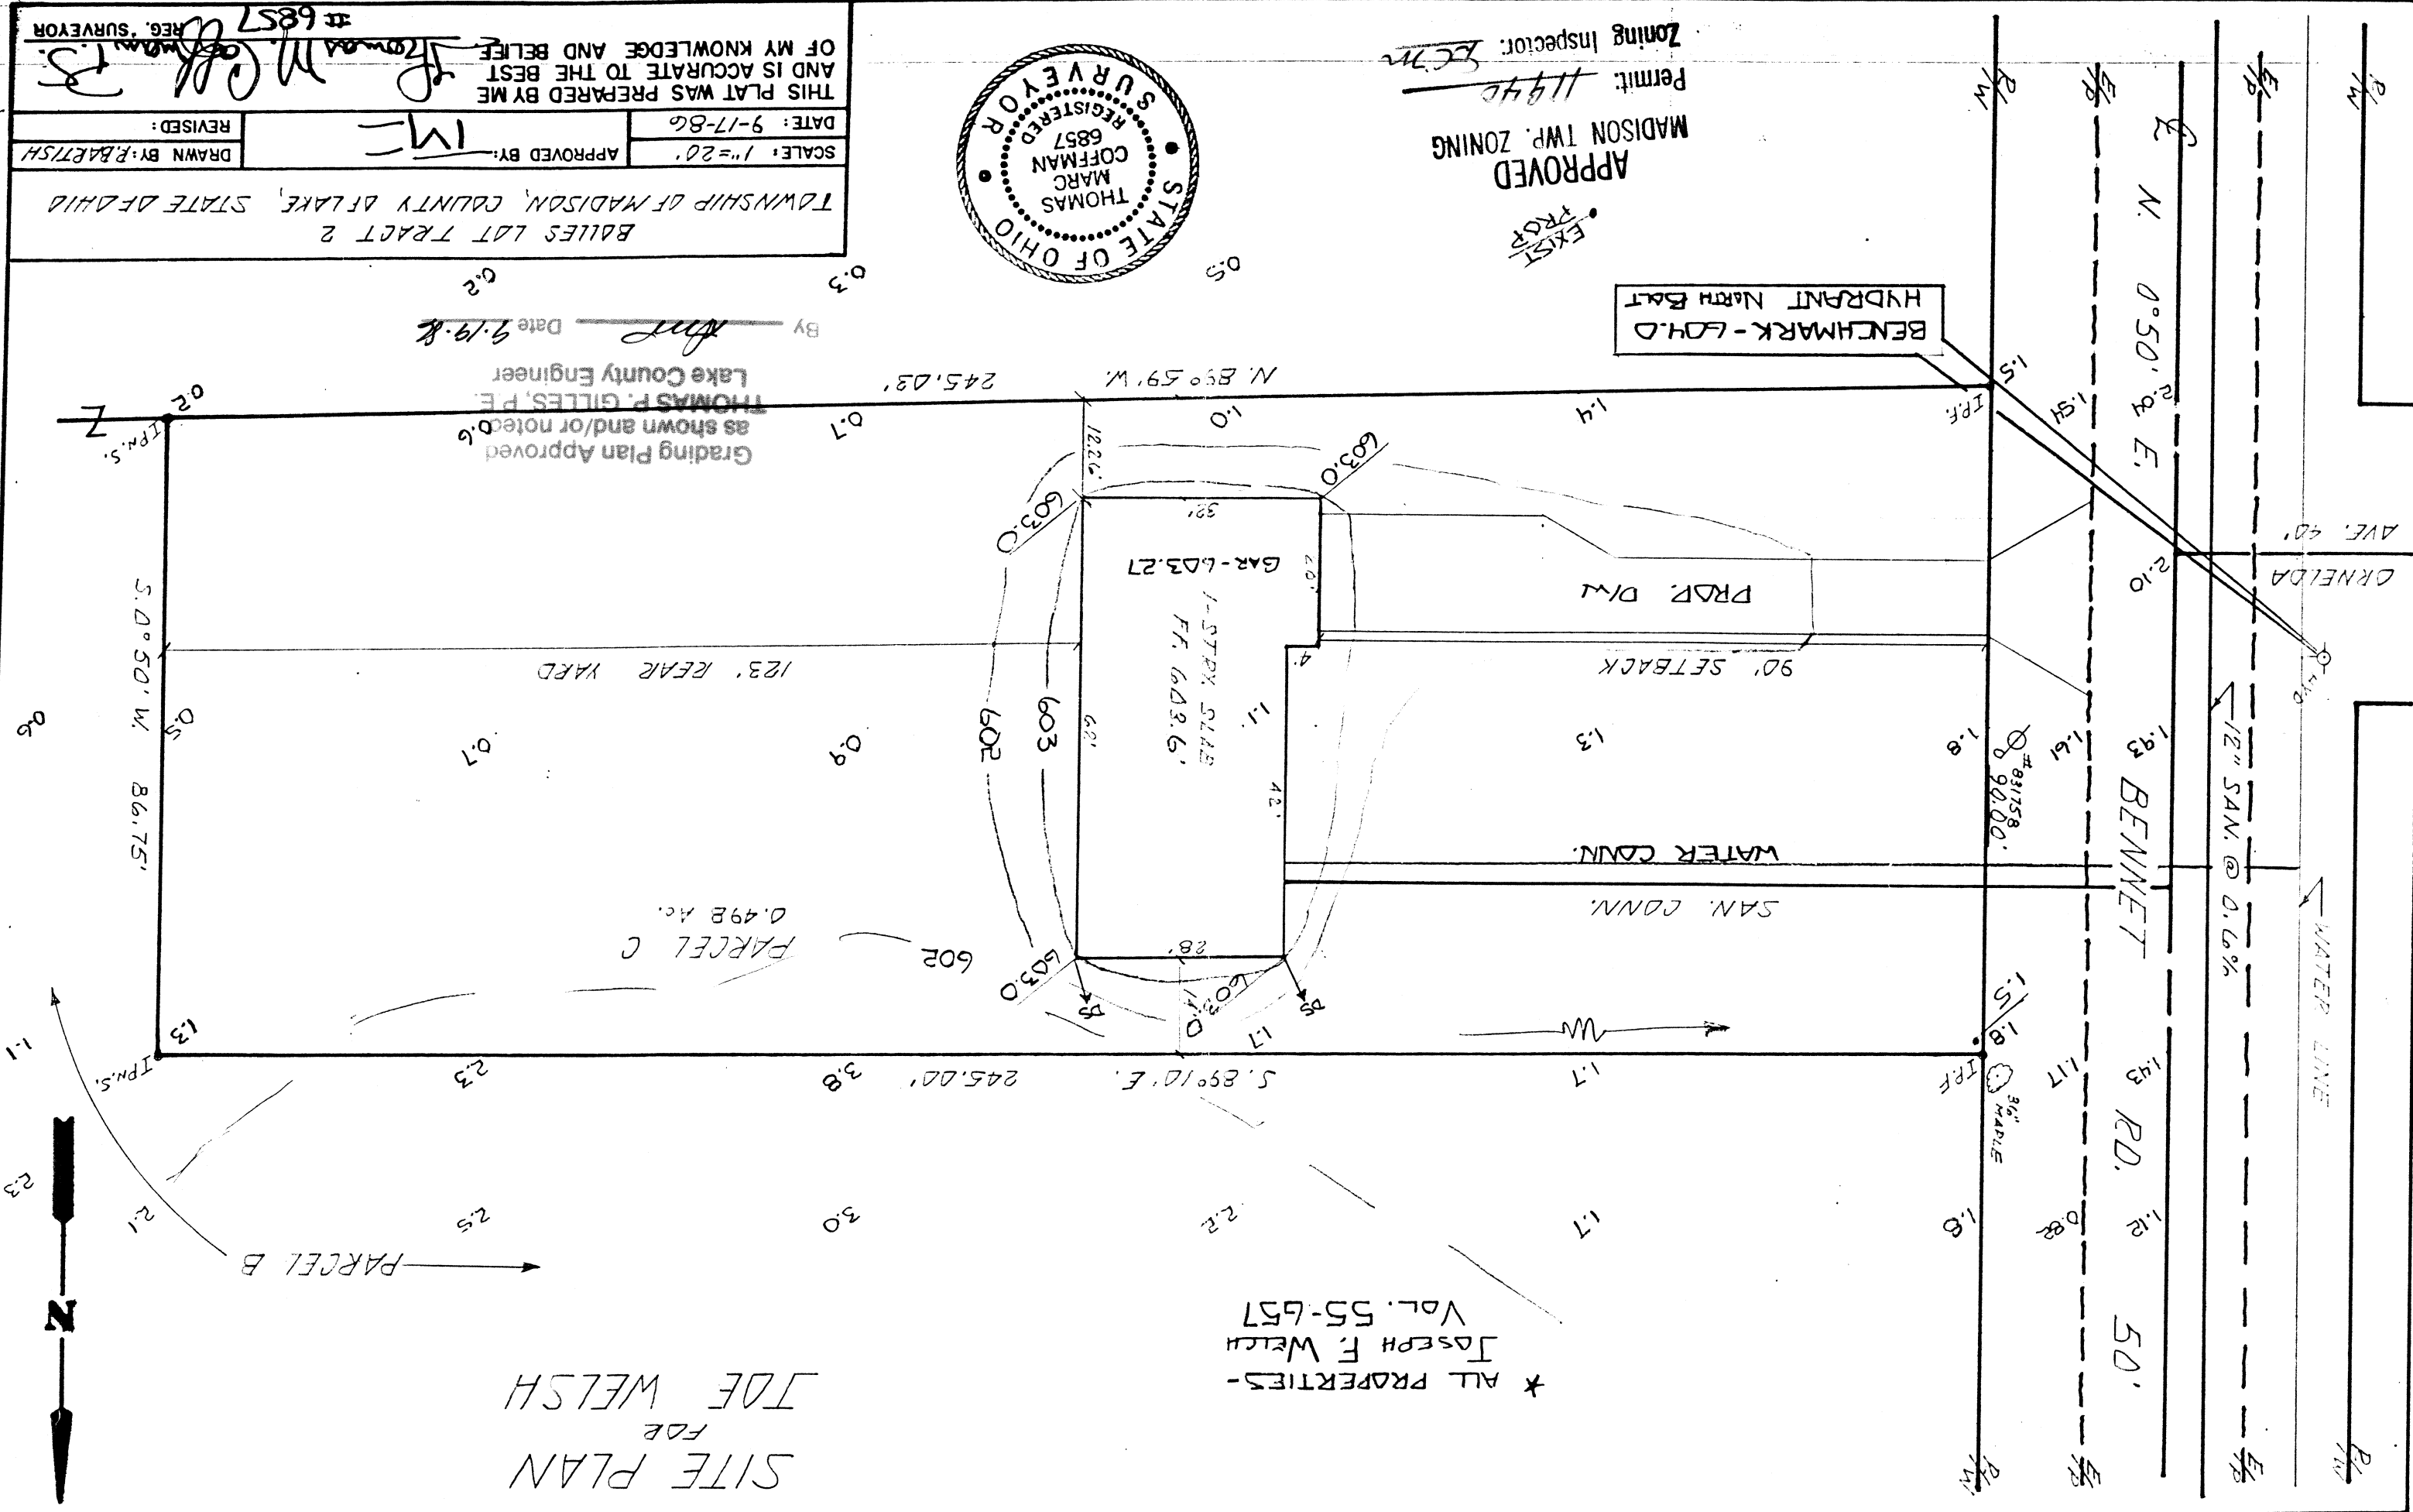

APPROVED
MADISON TWP. ZONING
Permit: 11940
Zoning Inspector: [Signature]

THIS PLAT WAS PREPARED BY ME
AND IS ACCURATE TO THE BEST
OF MY KNOWLEDGE AND BELIEF

DATE: 9-17-86
SCALE: 1"=20'
APPROVED BY: [Signature]
DRAWN BY: P. BARTISH
REVISED: [Blank]

BOILES LOT TRACT 2
TOWNSHIP OF MADISON, COUNTY OF LAKE, STATE OF OHIO

REG. SURVEYOR
#6857
[Signature]