


SITE PLAN

FOR
JOE KOZLOWSKI


Being Sublot No. 22, Chimney Ridge
Subd., Township of Madison, County
of Lake, State of Ohio.

I, the undersigned hereby certify that
this topography, indicated by 1' contours,
and elevations shown hereon represent an
actual field survey made by me on May 31, 1991
and that the elevations were taken at
appropriate intervals and that as of that
date they existed as indicated hereon.

J. M. Coffman, P.S.
Notary

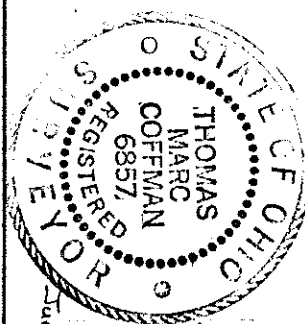

SCALE
1" = 20'

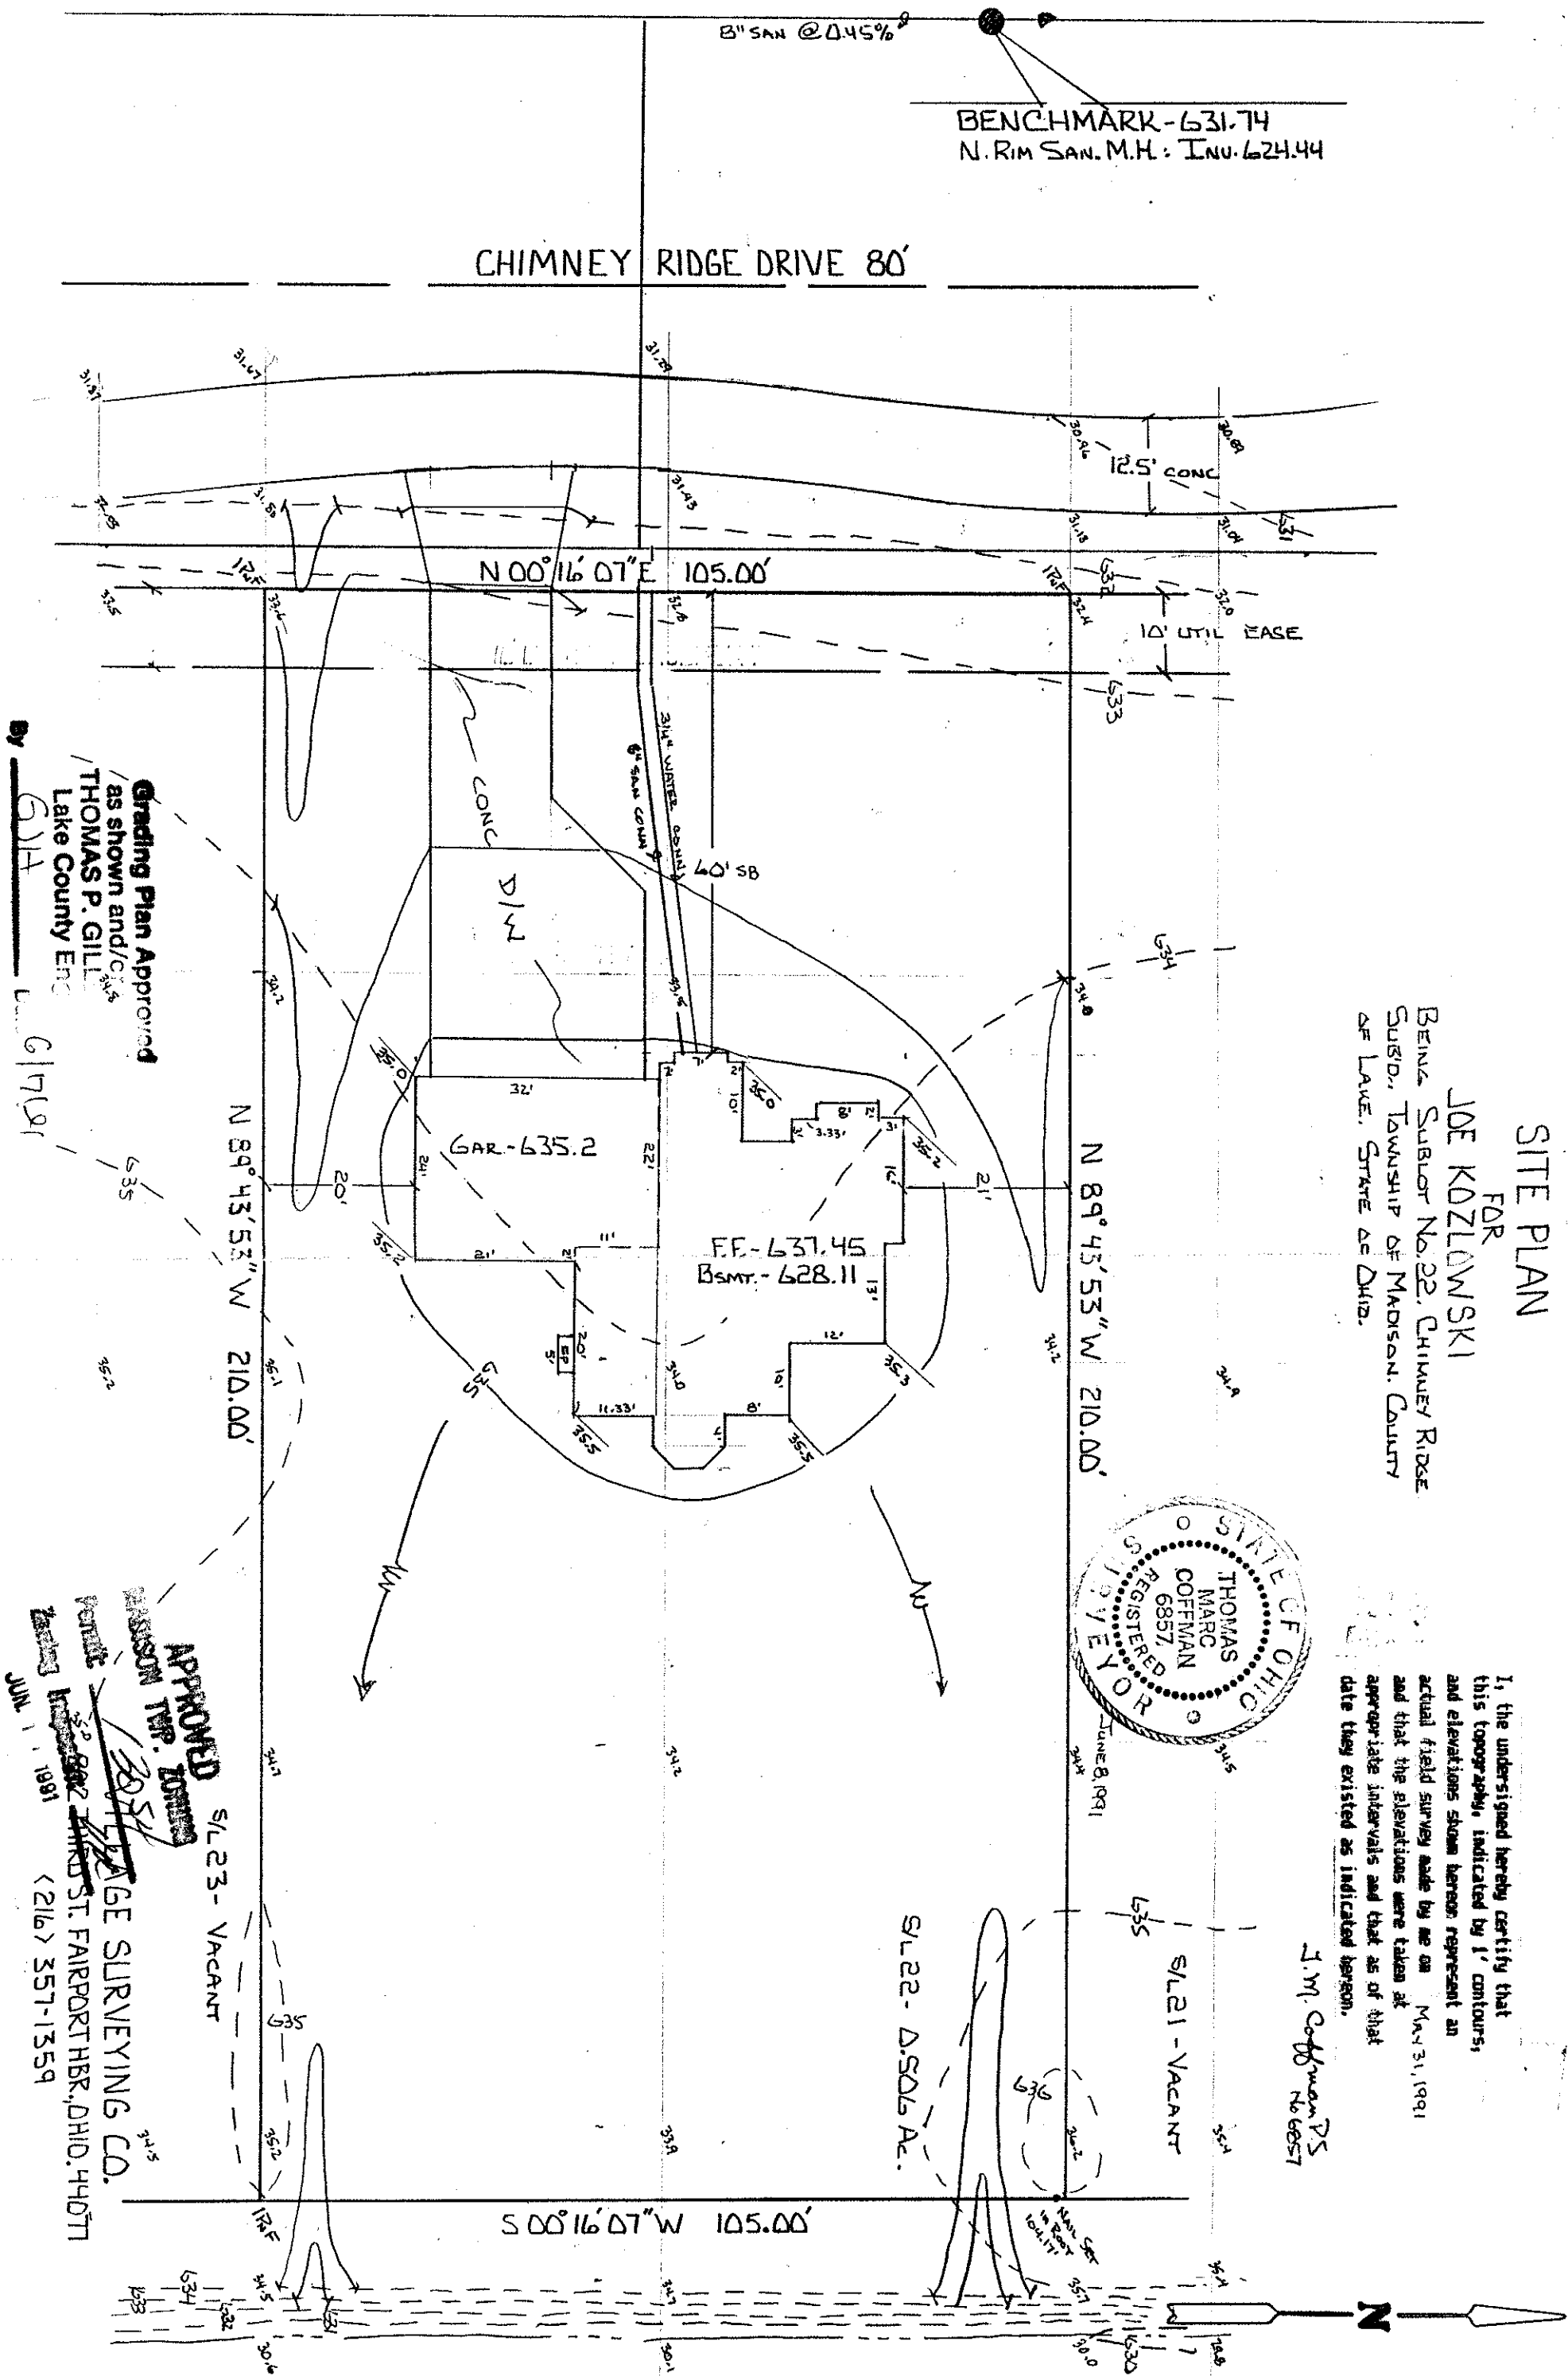

Grading Plan Approved
as shown and/or
THOMAS P. GILL
Lake County Eng.
By GJA 6/17/91

APPROVED
MADISON TWP. ZONING
OFFICIAL
JUN 11 1991
LARGE SURVEYING CO.
216 ST. FAIRPORT HBR, OHIO 44077
<216> 357-1359