
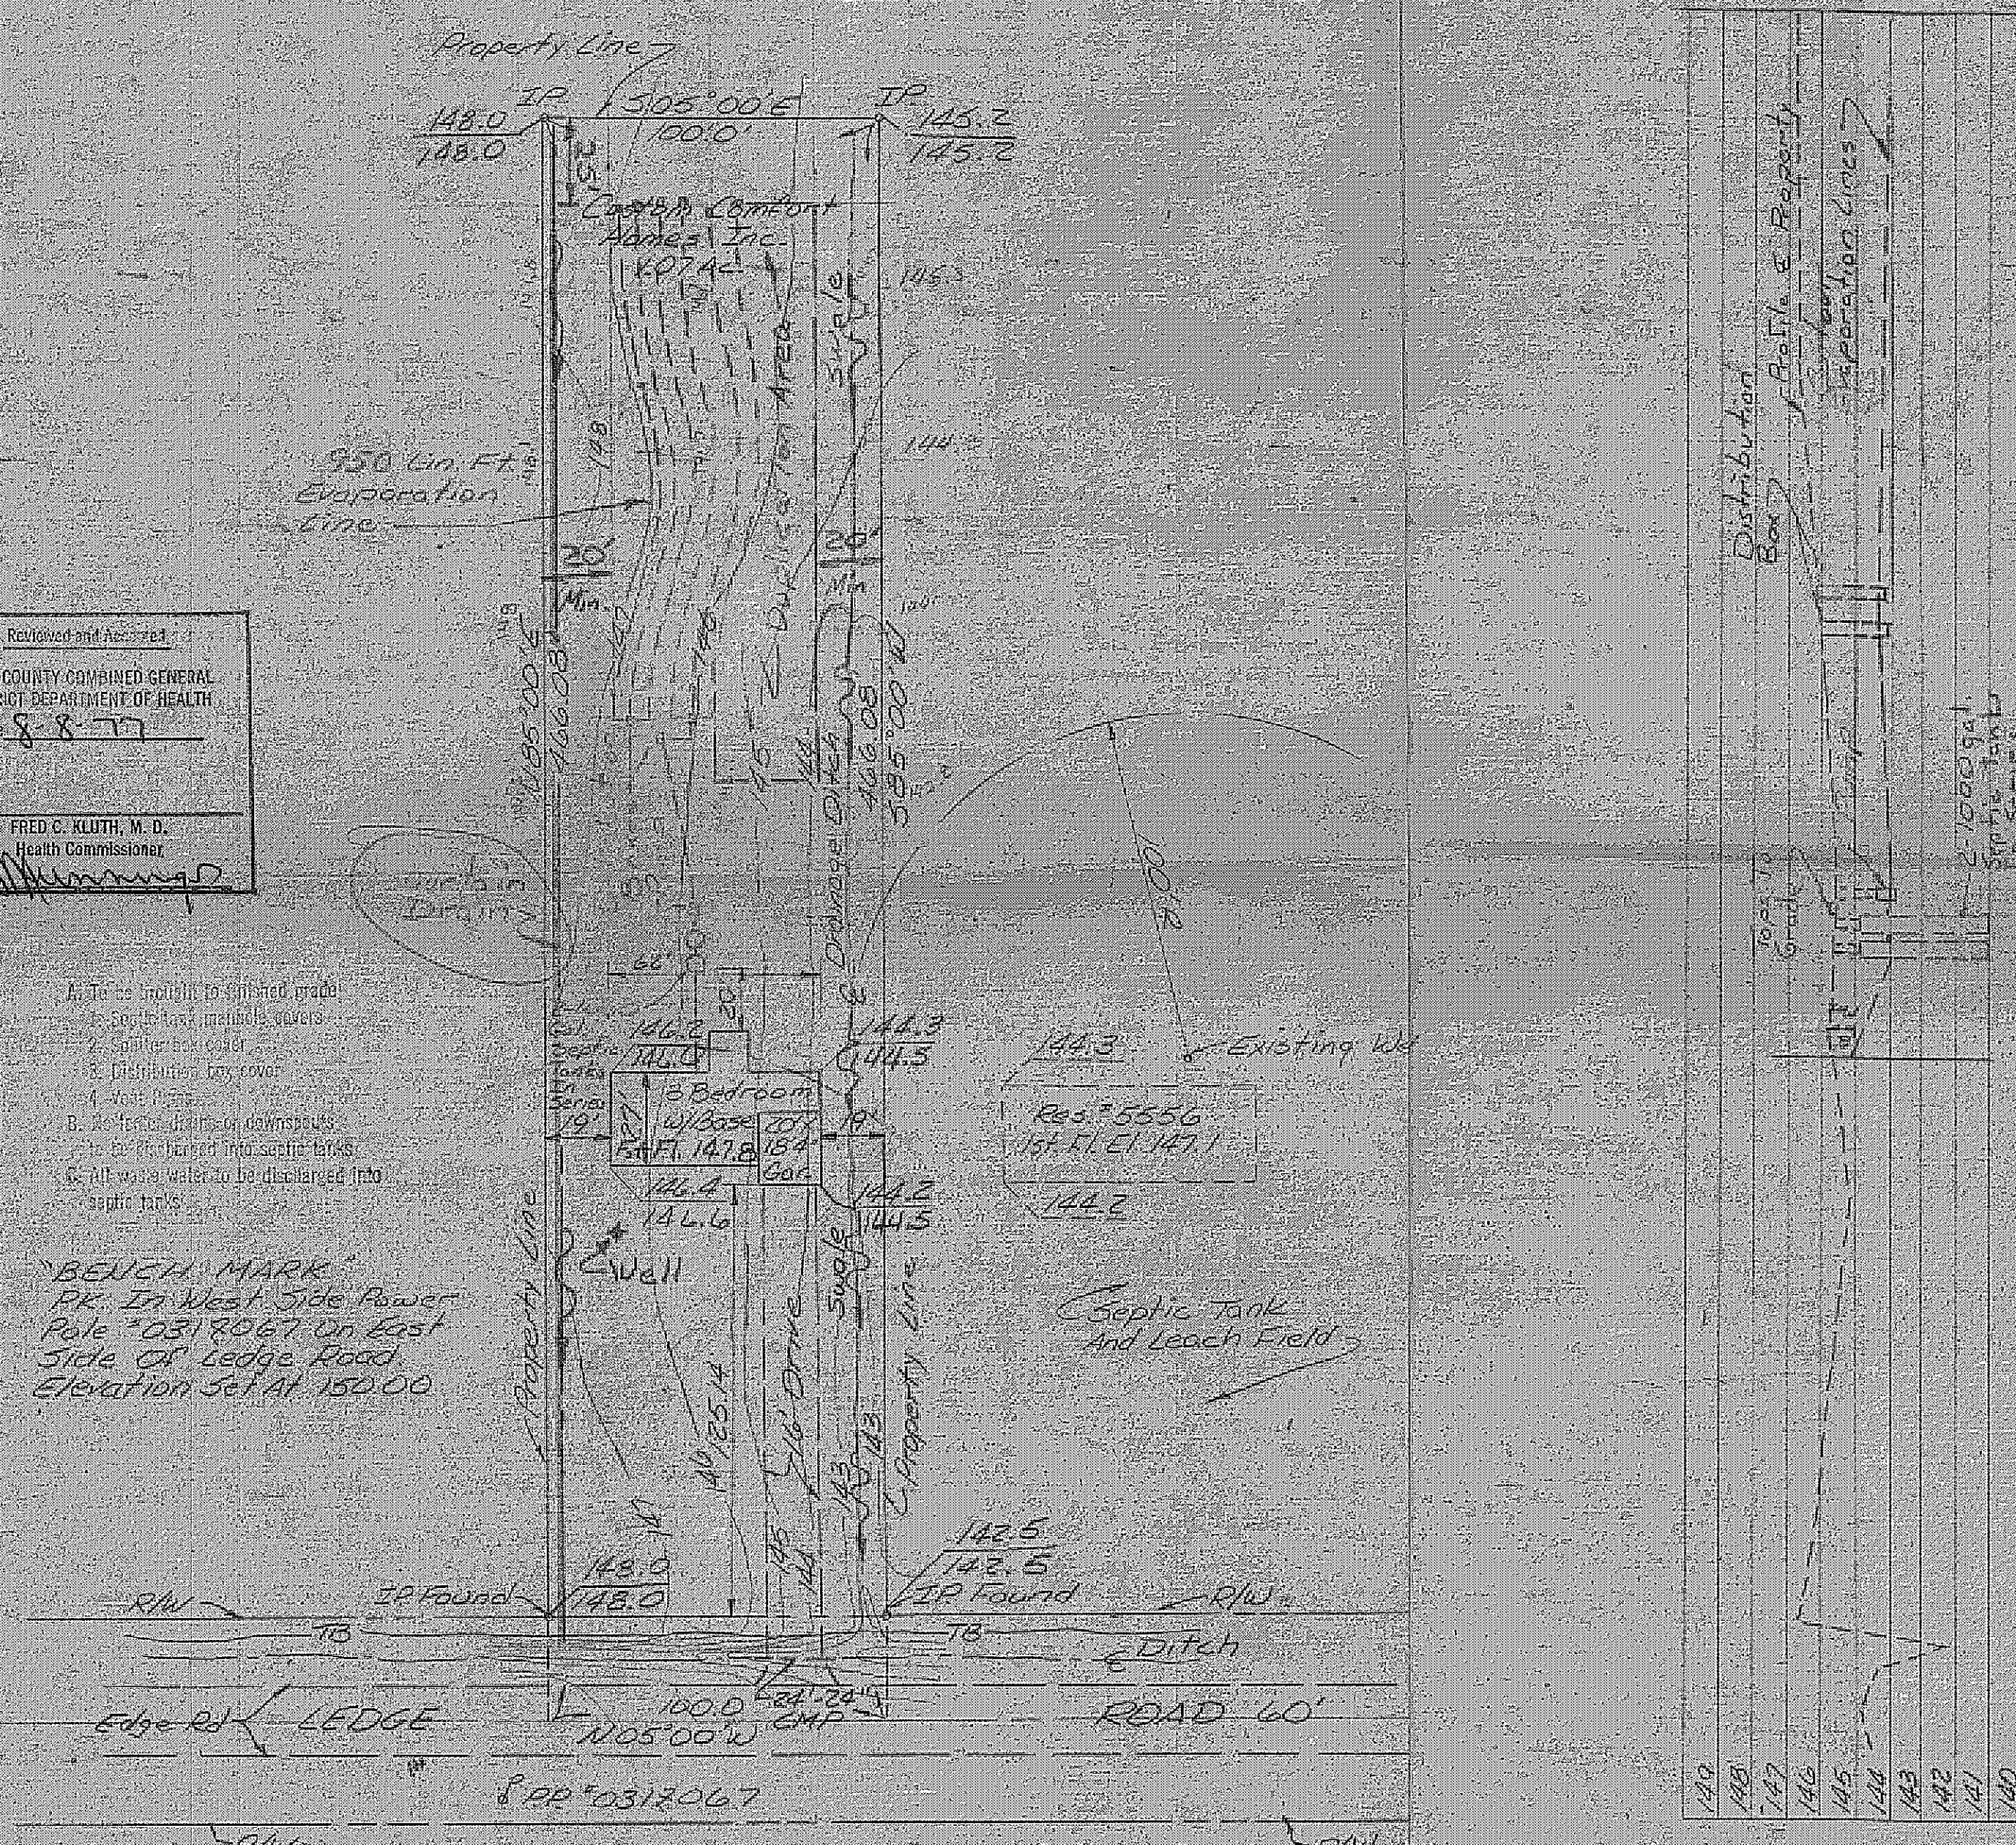


Reviewed and Approved
 LAKE COUNTY COMBINED GENERAL
 DISTRICT DEPARTMENT OF HEALTH
 Date 8-8-77
 FRED C. KLUTH, M.D.
 Health Commissioner
 By *[Signature]*

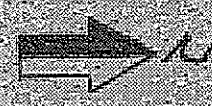

SITE PLAN
 Madison Township LAKE COUNTY, OHIO
 FOR Custom Comfort Homes, Inc.
 CLIENT OWNER
 ADDRESS STREET CITY ZIP
 7 11
 Subdivision Name Lot Tract
 Vol. 13 Volume Page 60
 Sublot No. Street Part. Parcel No. Street

LEGEND
 Property Line
 Sanitary Manhole
 Storm Manhole
 Water-out Waterline
 Existing Contours
 Proposed Contours
 Edge Road
 Center Line
 As Built Elev.
 Indicates Direction
 Of Surface Drainage

DESIGN CERTIFICATION
 This Plan Was Prepared By Me, And Is Correct
 To The Best Of My Knowledge And Belief
 Harry S. Jones, Jr.
 Registered Surveyor Registration No. 347

NO. OF BEDROOMS	WATER MAIN SIZE AND LOCATION
DIMENSIONS	SEWER SIZE AND LOCATION
BEARINGS	SANITARY TANK SIZE, TYPE, AND LOCATION
TO NEAREST STREET	SANITARY TANK LOCATION
SUBLOT NO. PARCEL NO.	SEPTIC TANK LOCATION
CONCRETE DIMENSION	WELL LOCATION
CONCRETE TYPE SIZE LENGTH	

NO.	DATE	BY
1		
2		
3		
4		
5		

PLANS PREPARED BY
 HARRY S. JONES, JR. P.S.
 John T. Ruddle
 DRAWN BY SCALE 1/4"=20'
 CHECKED BY DATE 6/27/77

"As Built" Certification
 I Hereby Certify That The Circled Grad
 Are Existing Finish Grades Checked In
 Field On 19 By And
 Are Correct To The Best Of My Knowledge
 And Belief
 Registered Surveyor Registration No.

Grading Plan Approved
 as shown and/or noted
 THOMAS P. GILLES, P.E.
 Lake County Engineer
 By D.L. Date 8/6/77

Map Two Zones

#9905