


SCALE: 1"=20'
 EXIST. PROP.
 EAST PROP.

SITE PLAN

FOR
FRANK PERONI
 BEING KNOWN AS PART OF LOT No. 8, TRACT No. 8
 IN MADISON TOWNSHIP, LAKE COUNTY, OHIO.


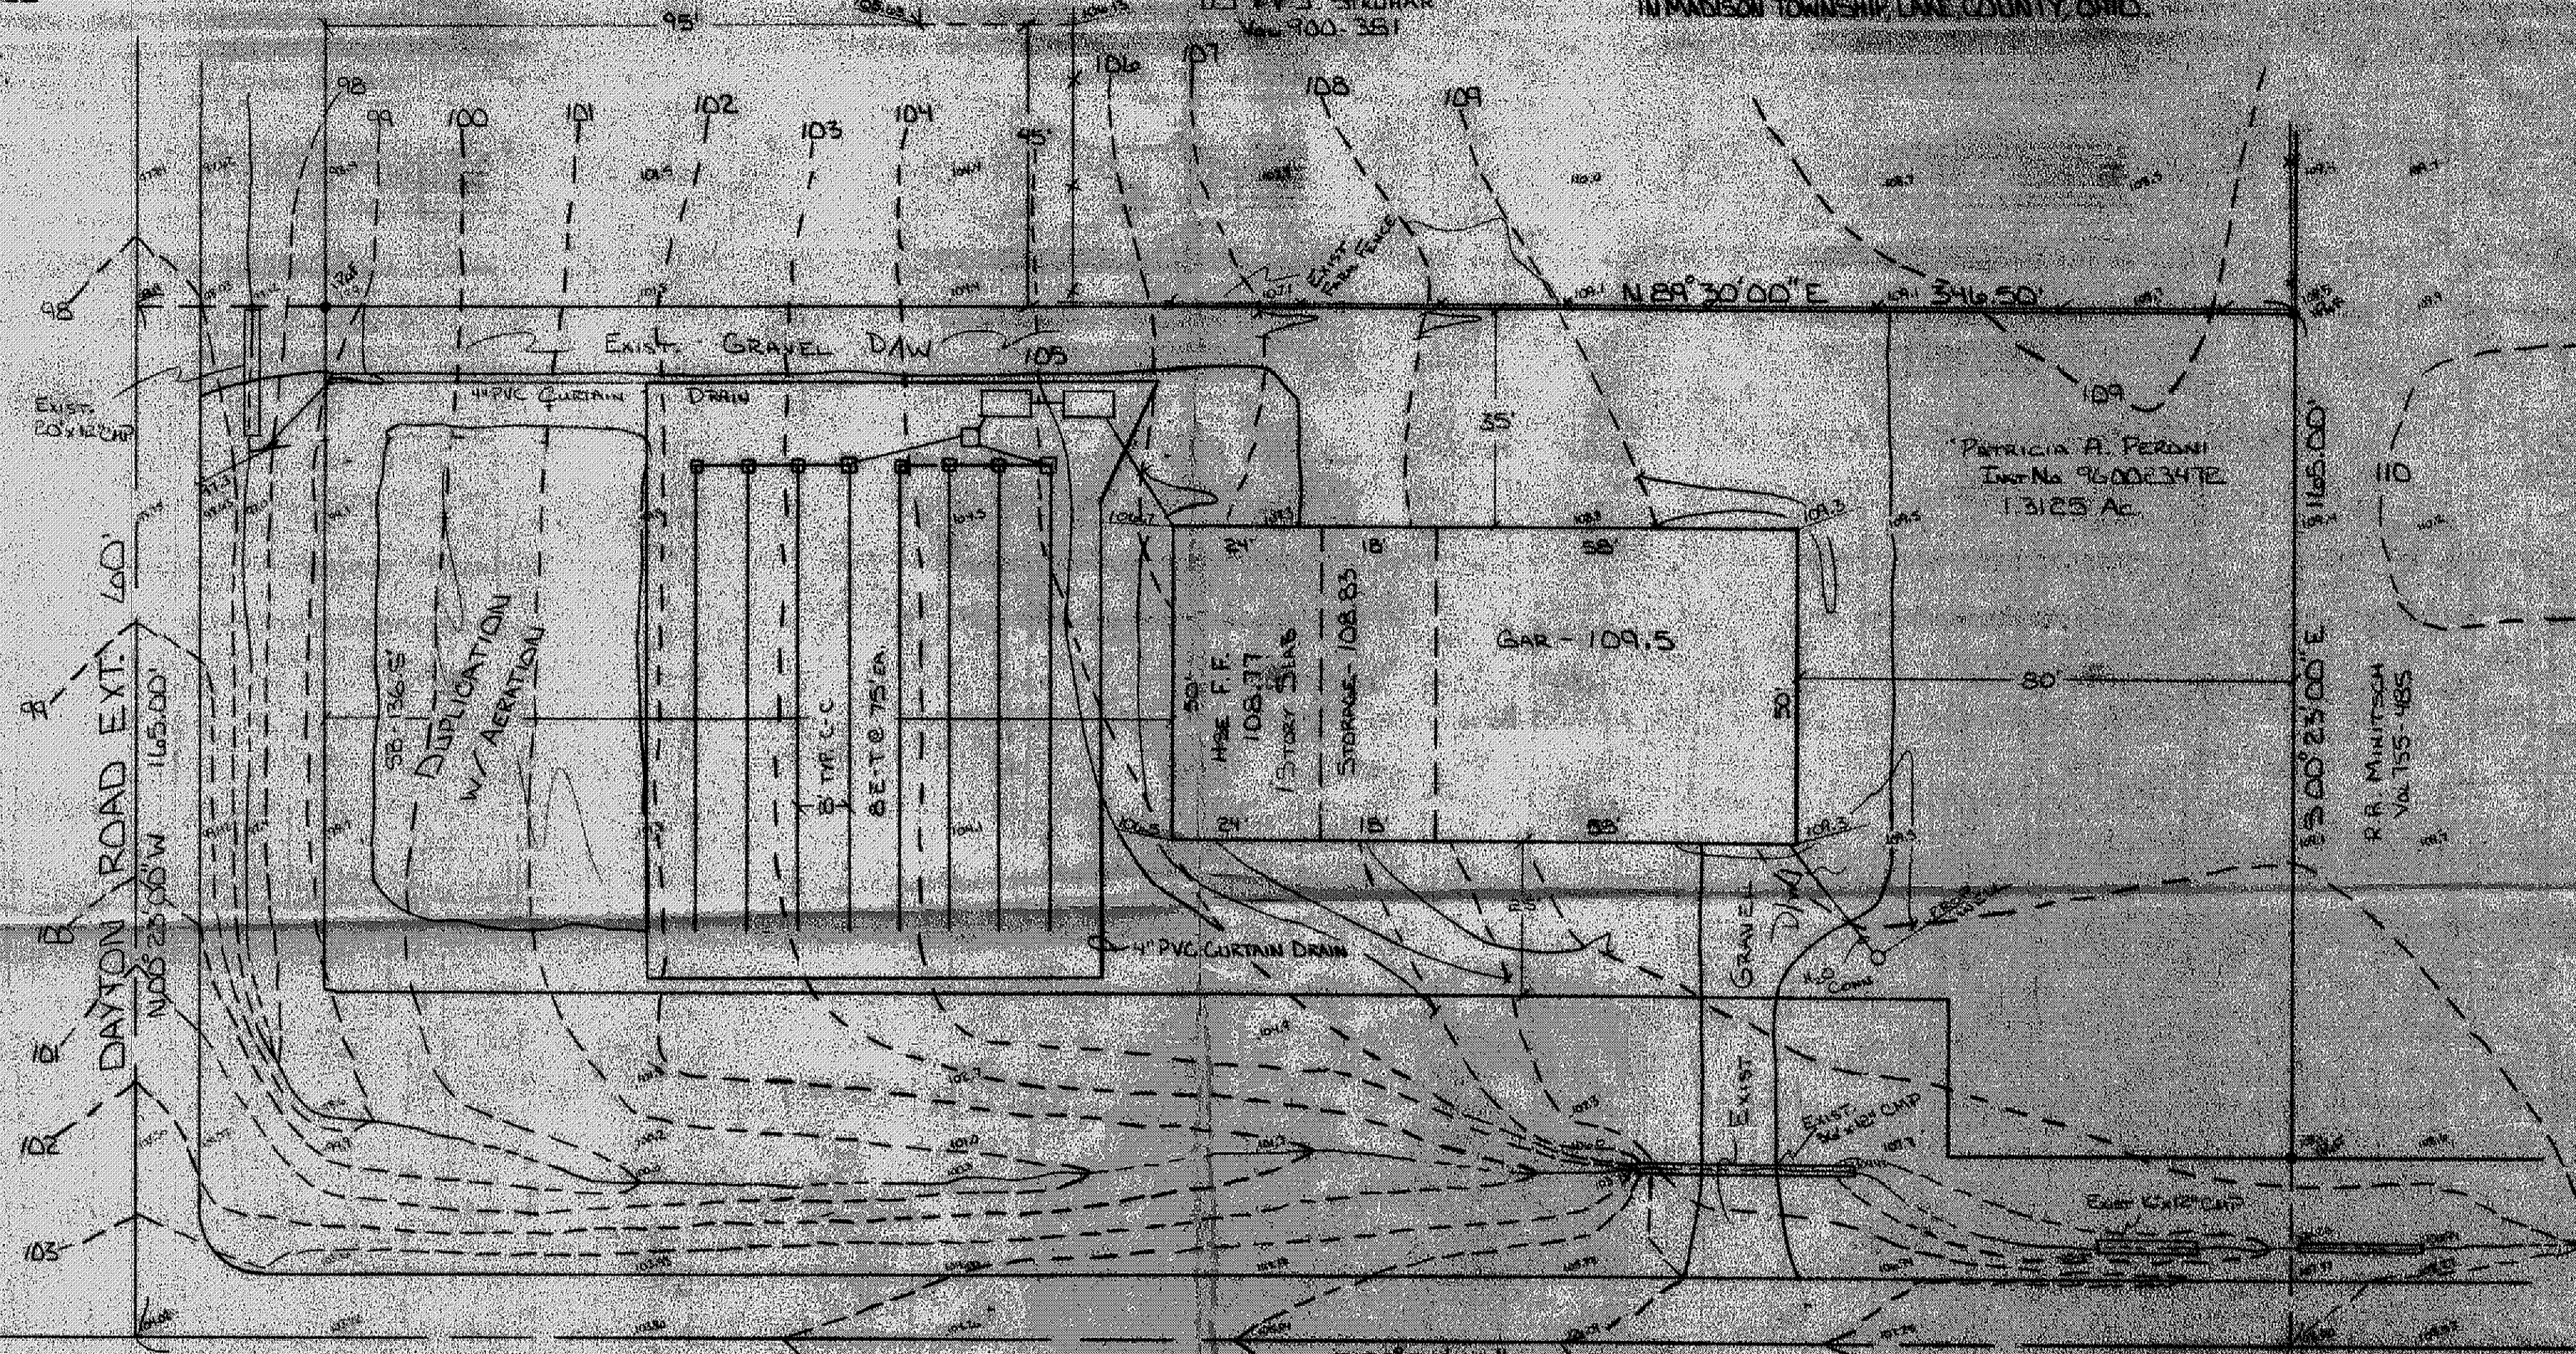


PATRICIA A. PERONI
 Tract No. 96002347E
 1.3125 AC.


R.R. MINITSCH
 Val. 755-485

RIVER ROAD 60'


589' 30" 00" W 346.50'

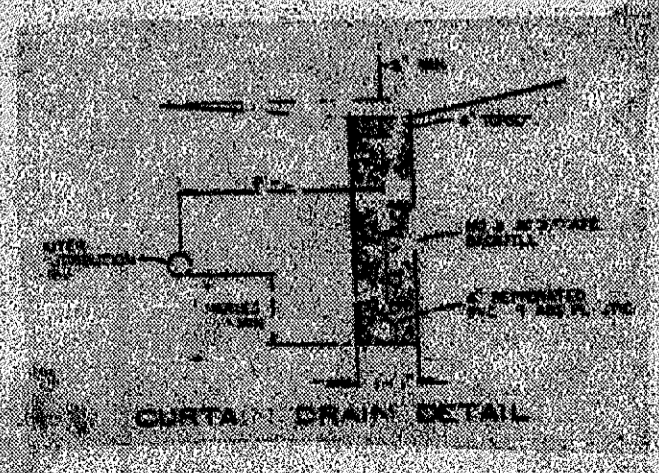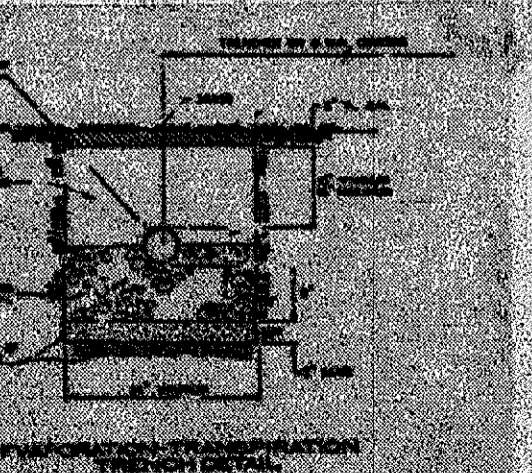

FF-108.71

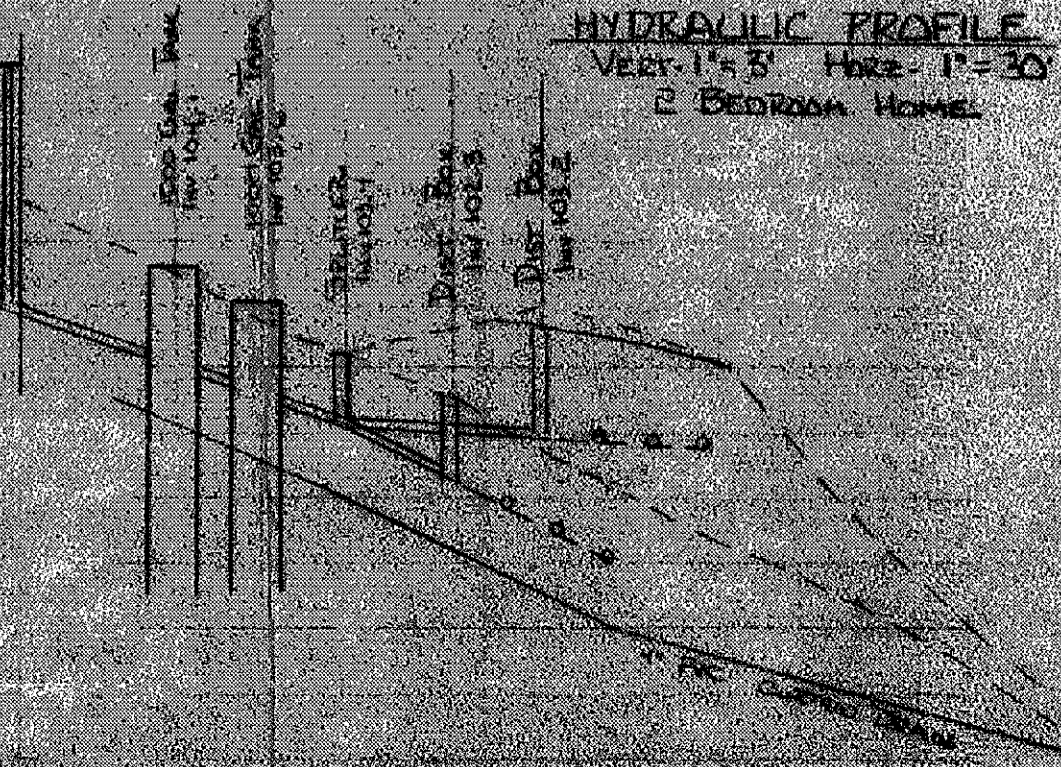

REVIEWED AND ACCEPTED
 LAKE COUNTY GENERAL
 HEALTH DISTRICT
 Date 1-21-97 BY J. Lindner

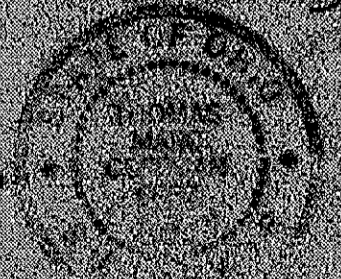

SEWAGE DISPOSAL PERMIT MUST BE
 OBTAINED BY A LAKE COUNTY LICENSED
 INSTALLER BEFORE INSTALLATION IS
 STARTED.

Grading Plan Approved
 as shown and/or noted
THOMAS P. GILLES, P.E.
 Lake County Engineer

VILLAGE SURVEYING CO
 P.O. BOX 106, FAIRPORT HARBOR, OHIO 44677
 (216) 357-1339

APPROVED
 MADISON TOWNSHIP ZONING
 MAR 25 1997
 ZONING INSPECTOR

BY [Signature] DATE 4-1-97