
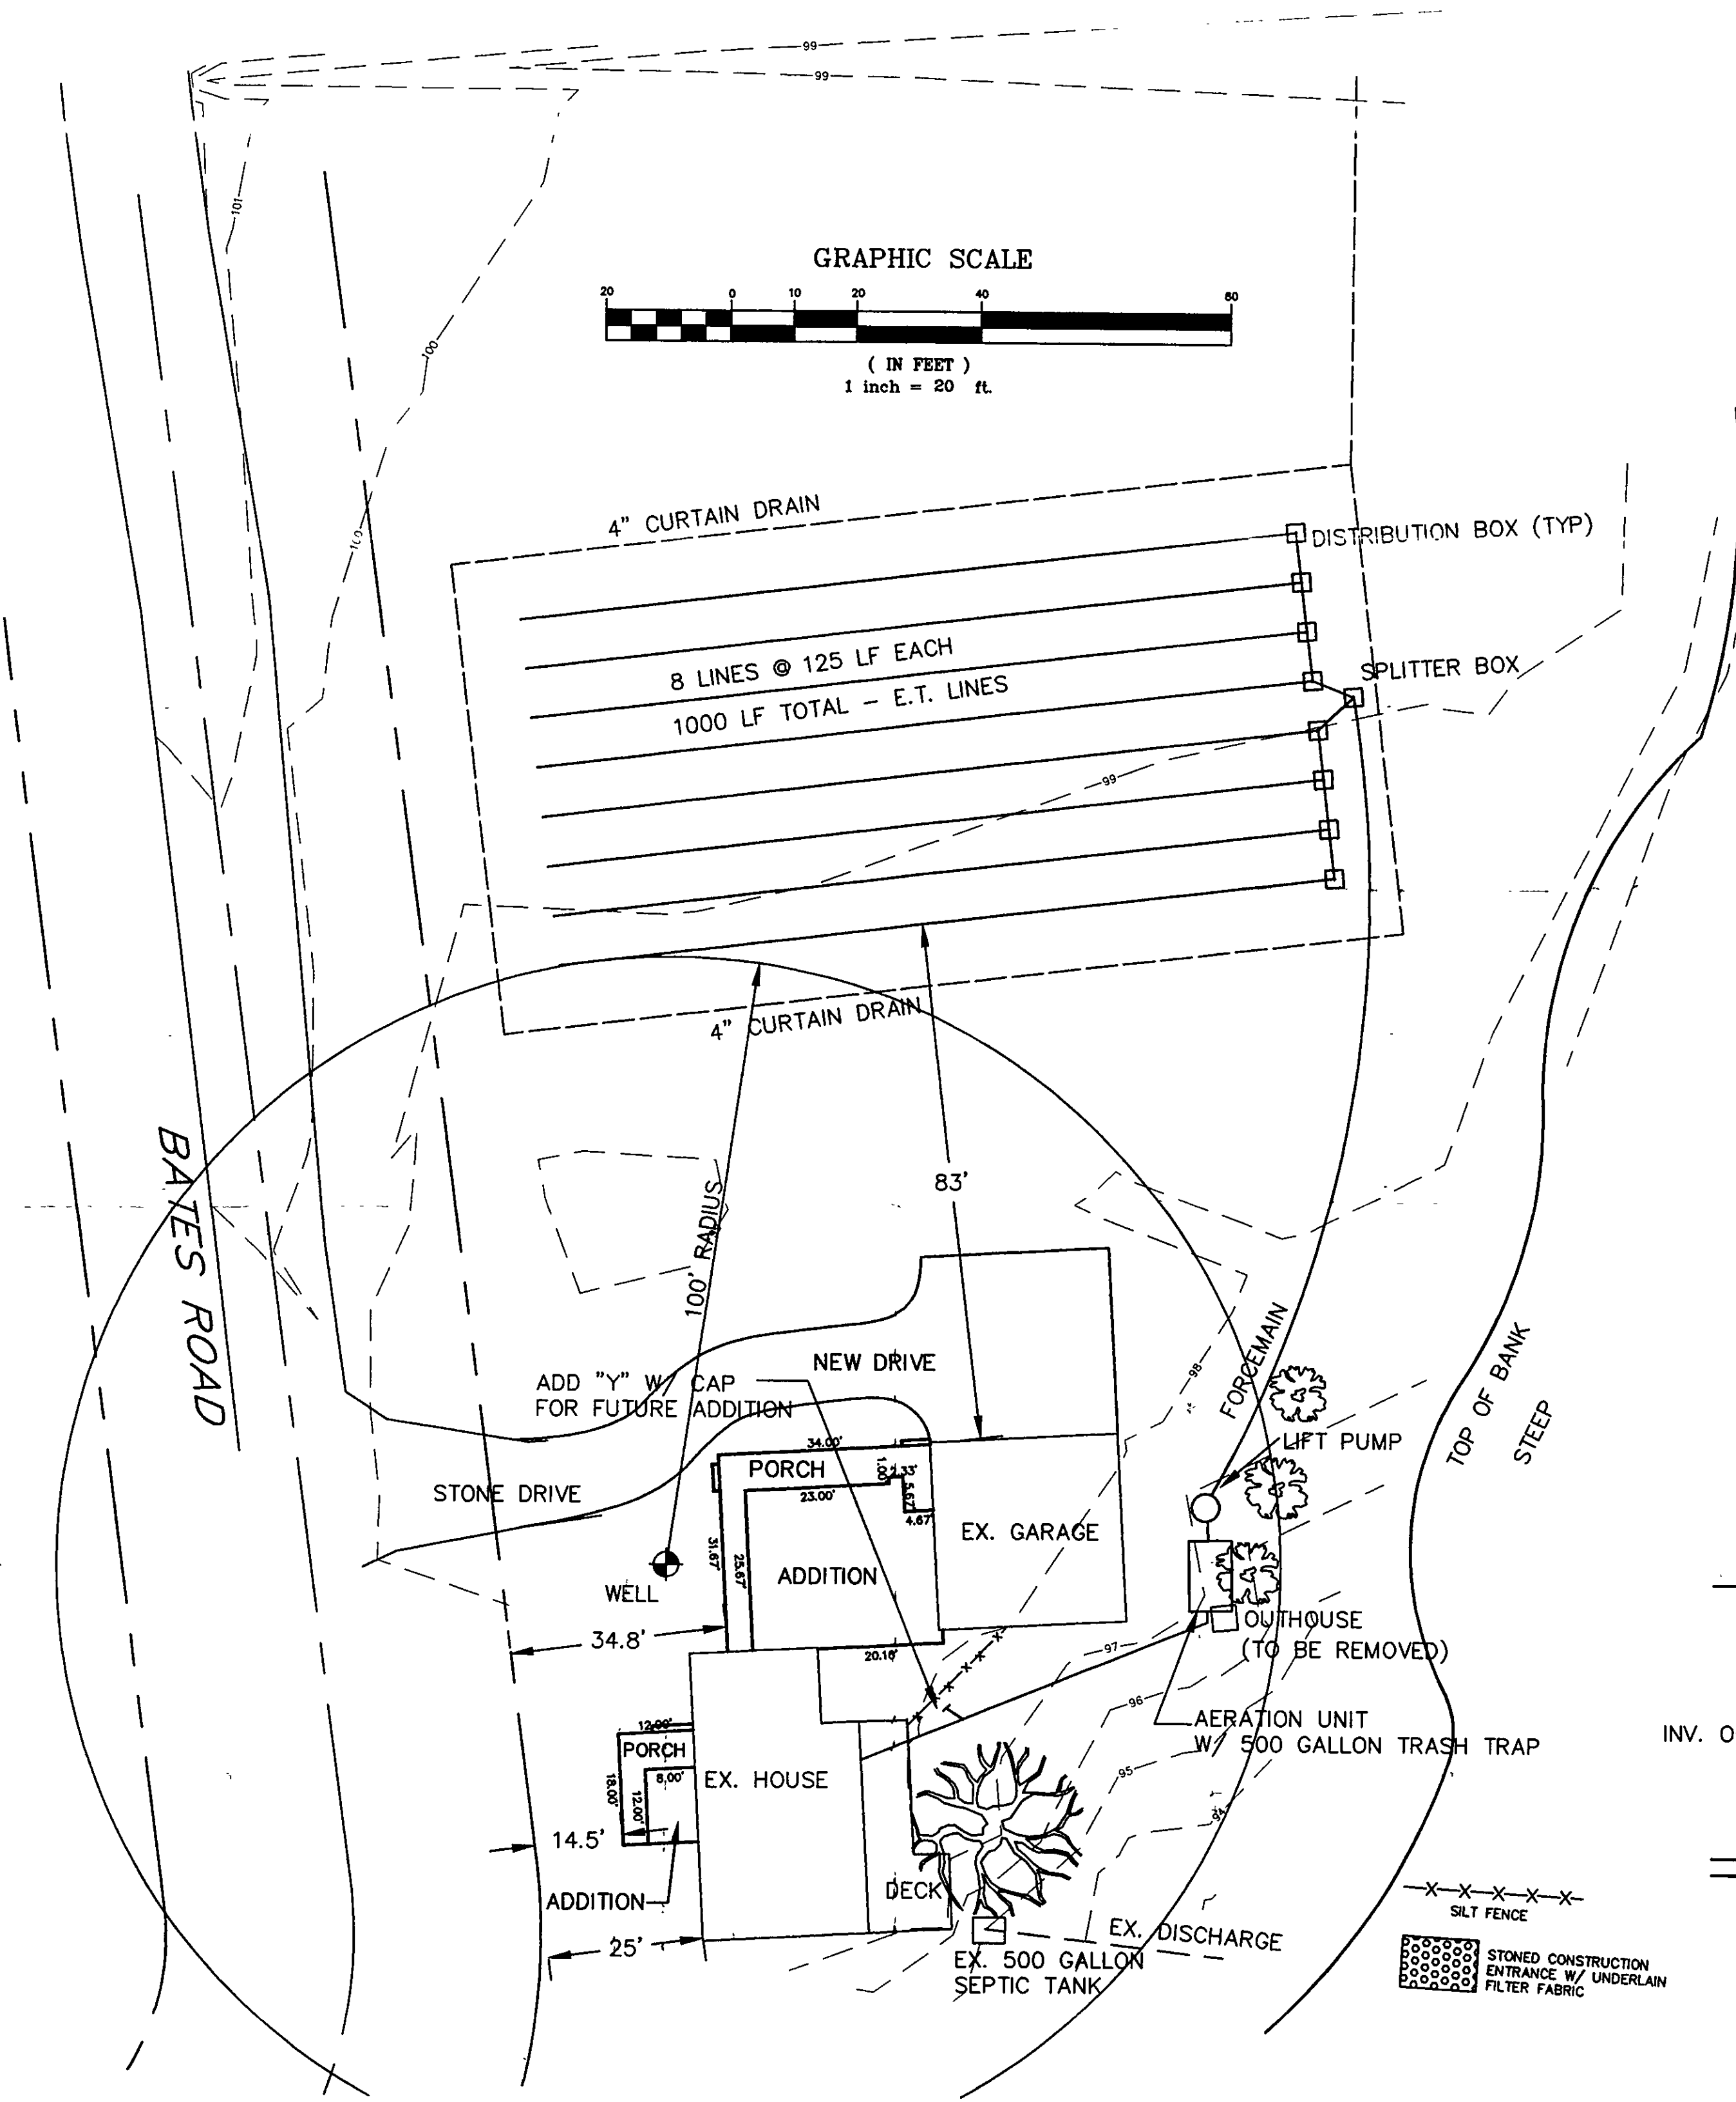


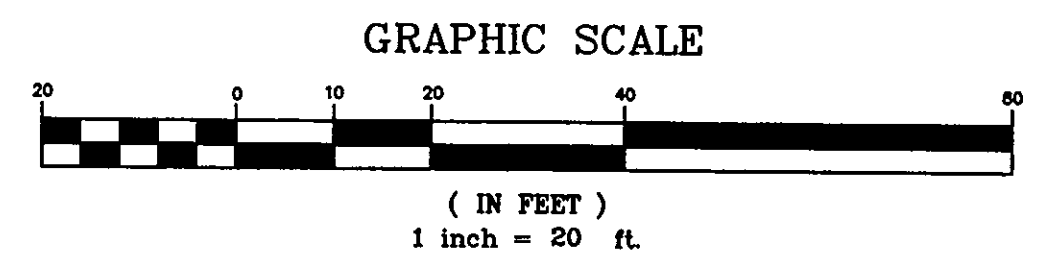





Erosion and Sediment Control Schedule

Ingress-Egress
A stone access drive complete with under lying geo-textile fabric (20 feet wide and 50 feet long) for ingress and egress at the site shall be installed. This drive shall be the only entrance and exit to the site.

Silt Fence
All silt fence shall be installed prior to any earthwork activities at the site in the locations shown on the site plan as well as along the front of any lot that slopes towards the street.


Temporary Seeding
Disturbed areas of the site that are to remain idle for more than Twenty-one (21) days shall be properly seeded and straw mulched within seven (7) days of completion of initial grading. Temporary seeding and mulching of a thirty (30) foot strip of the entire front of the lot shall be maintained on the site once initial grading is complete.

Stabilization of critical areas within fifty (50) feet of any stream or wetland shall be complete within two (2) days of the disturbance if the site is to remain inactive for longer than fourteen (14) days.

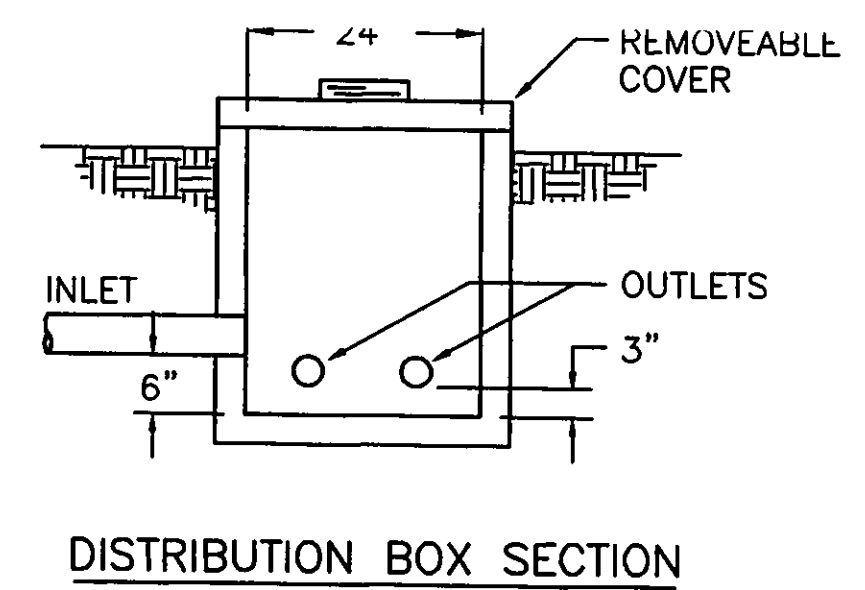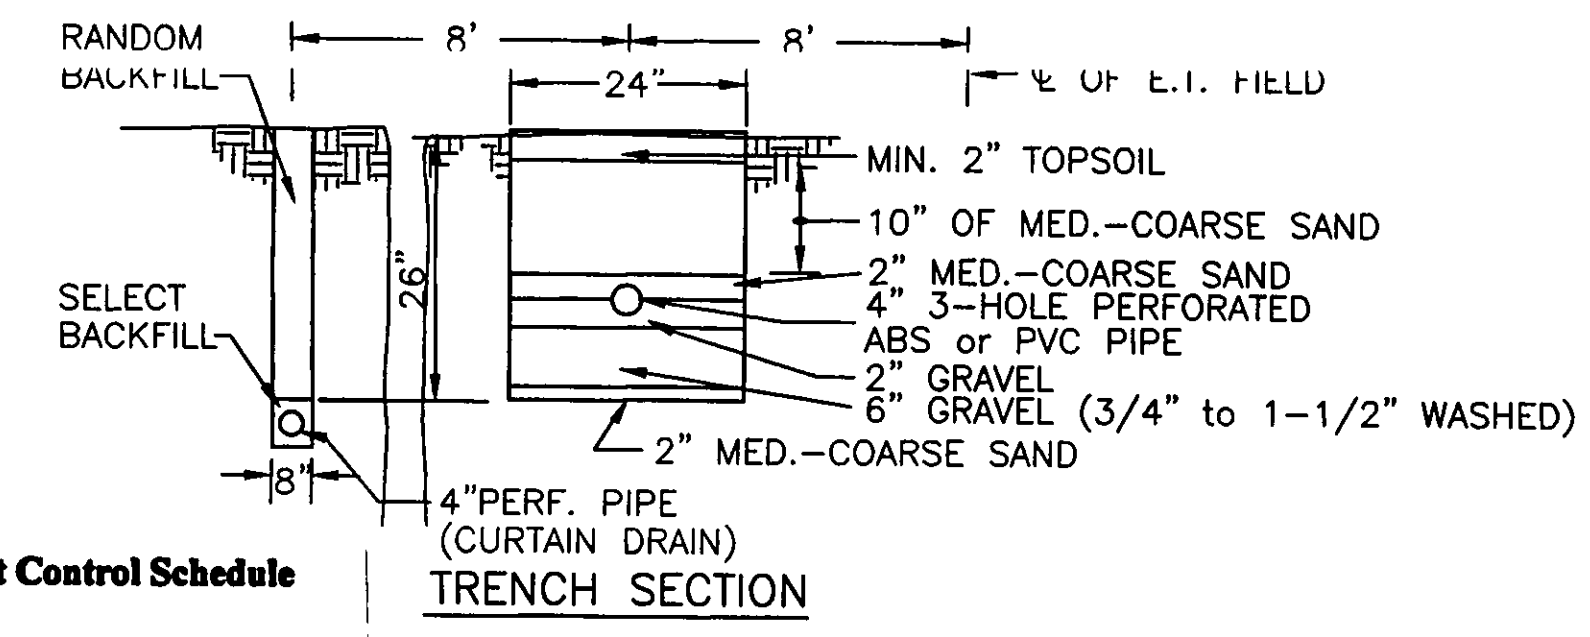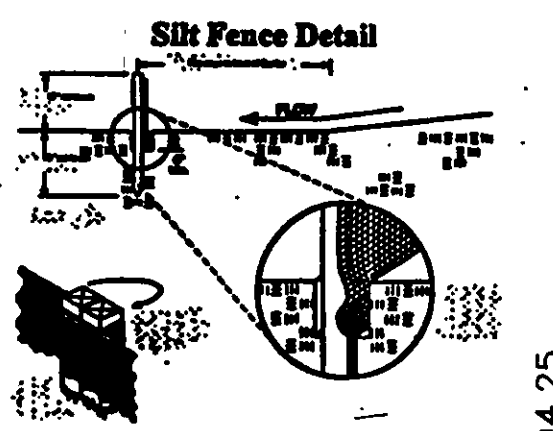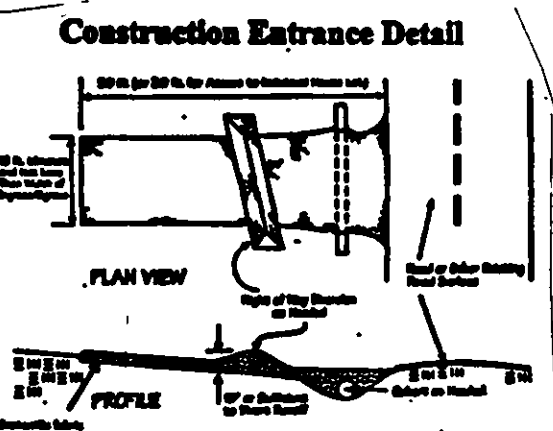

EVAPO-TRANSPIRATION TILE FIELD

- NOTES :
1. CONTRACTOR SHALL VERIFY LOCATION AND DEPTH OF ALL UTILITIES PRIOR TO CONSTRUCTION.
 2. LAKE COUNTY HEALTH DISTRICT RULES AND STANDARDS ARE TO BE USED.
 3. LAKE COUNTY EROSION AND SEDIMENT CONTROL RULES AND STANDARDS ARE TO BE USED.
 4. ALL DISTURBED AREAS ARE TO BE SEEDED AS SOON AS POSSIBLE TO PREVENT SOIL LOSS.
 5. PUMP STATION SHALL BE NSF 40, CLASS 1 FAILSAFE WIRED W/ A POSITIVE DISCHARGE PUMP STATION

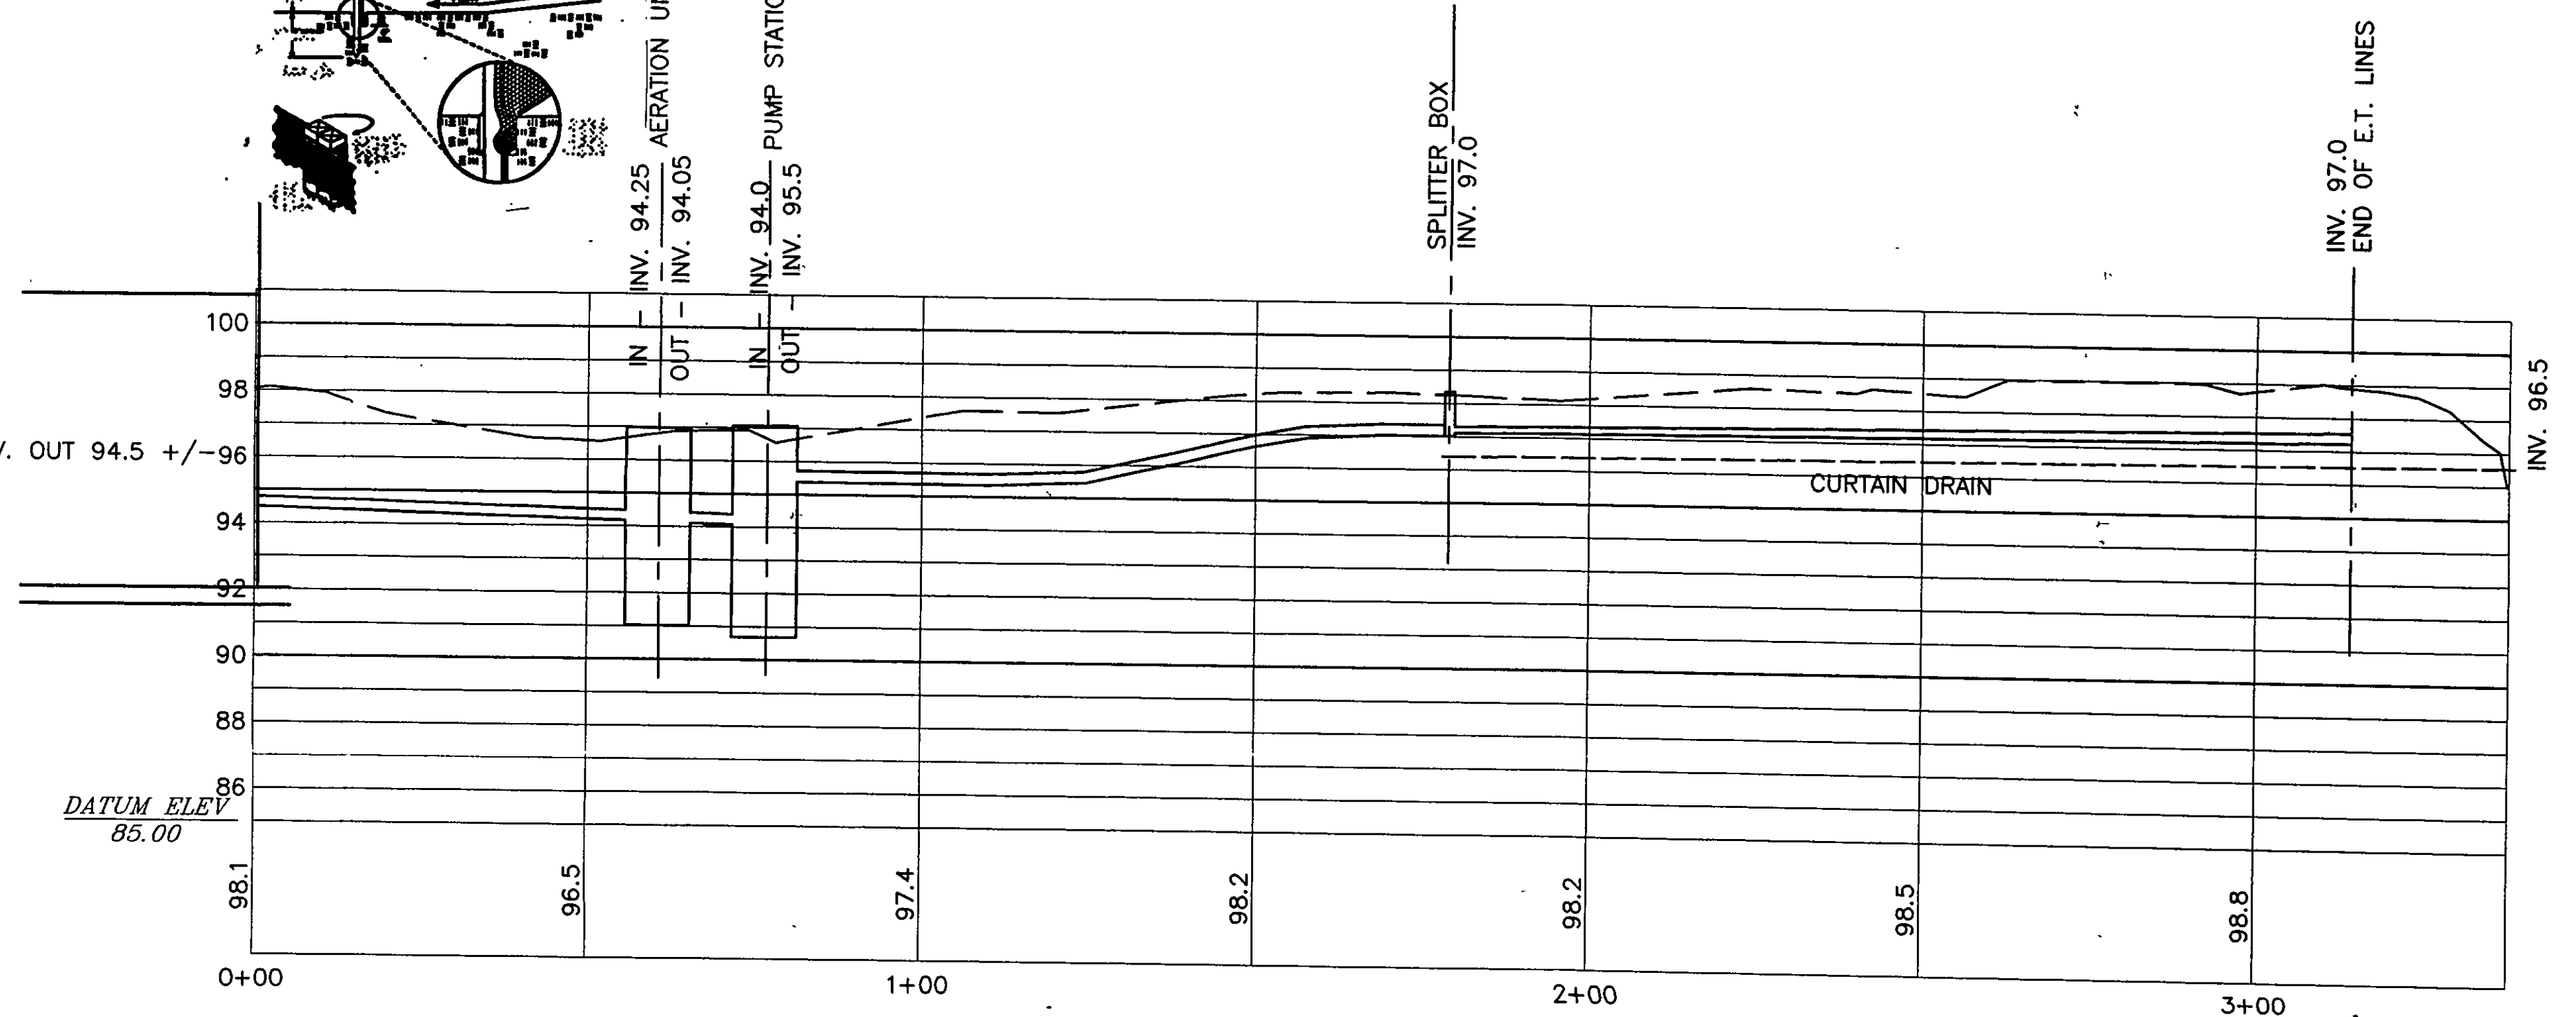

HYDRAULIC PROFILE

SCALE: HORZ. - 1"=20'
VERT. - 1"=4'

NOTES : 1. The Contractor Shall Verify the Following Before Starting:
Finish Floor Elevations and House Size.
Location and elevation of existing utility connections.

2. Contractor Shall Contact OUPS at least 2 Working Days prior to construction, 1-800-362-2764.

"I, the undersigned hereby certify that this topography, indicated by 1" contours and elevations shown hereon represents an actual field survey made by me in SEPT. 2006 and that the elevations were taken at appropriate intervals and that as of that date they existed as indicated hereon.

David A. Rapp 3/2/08 Reg. No.



This Site Plan is **EXEMPT** from review by the LAKE COUNTY STORMWATER MANAGEMENT DEPT.
By L.S. Date 3/24/08

APPROVED
MADISON TOWNSHIP ZONING
DATE 3/20/08
BY JK Z-3257

David Rapp Services
3406 Dayton Road
Madison, Ohio 44057
440-428-1686

DATE: SEPT. 2006
DRAWN BY: DAR
CHECKED BY:
APPROVED BY: DAR
P.S. No. 7597

SARAH AND WILLIAM B. DRENIK III
PP# 01A-042-0-00-009-0
6988 RIVER ROAD
MADISON TWP., OHIO

SEPTIC IMPROVEMENTS

Hor. Scale
Vert. Scale
26070
SHEET No. 1 OF 1