

North
SCALE: 1"=20'


SILVERTREE COURT 60'

RAY ZIRKLE SUBDIVISION No.2
VOL. V P. 3


S/L 15
VACANT

S/L 16

S/L 17

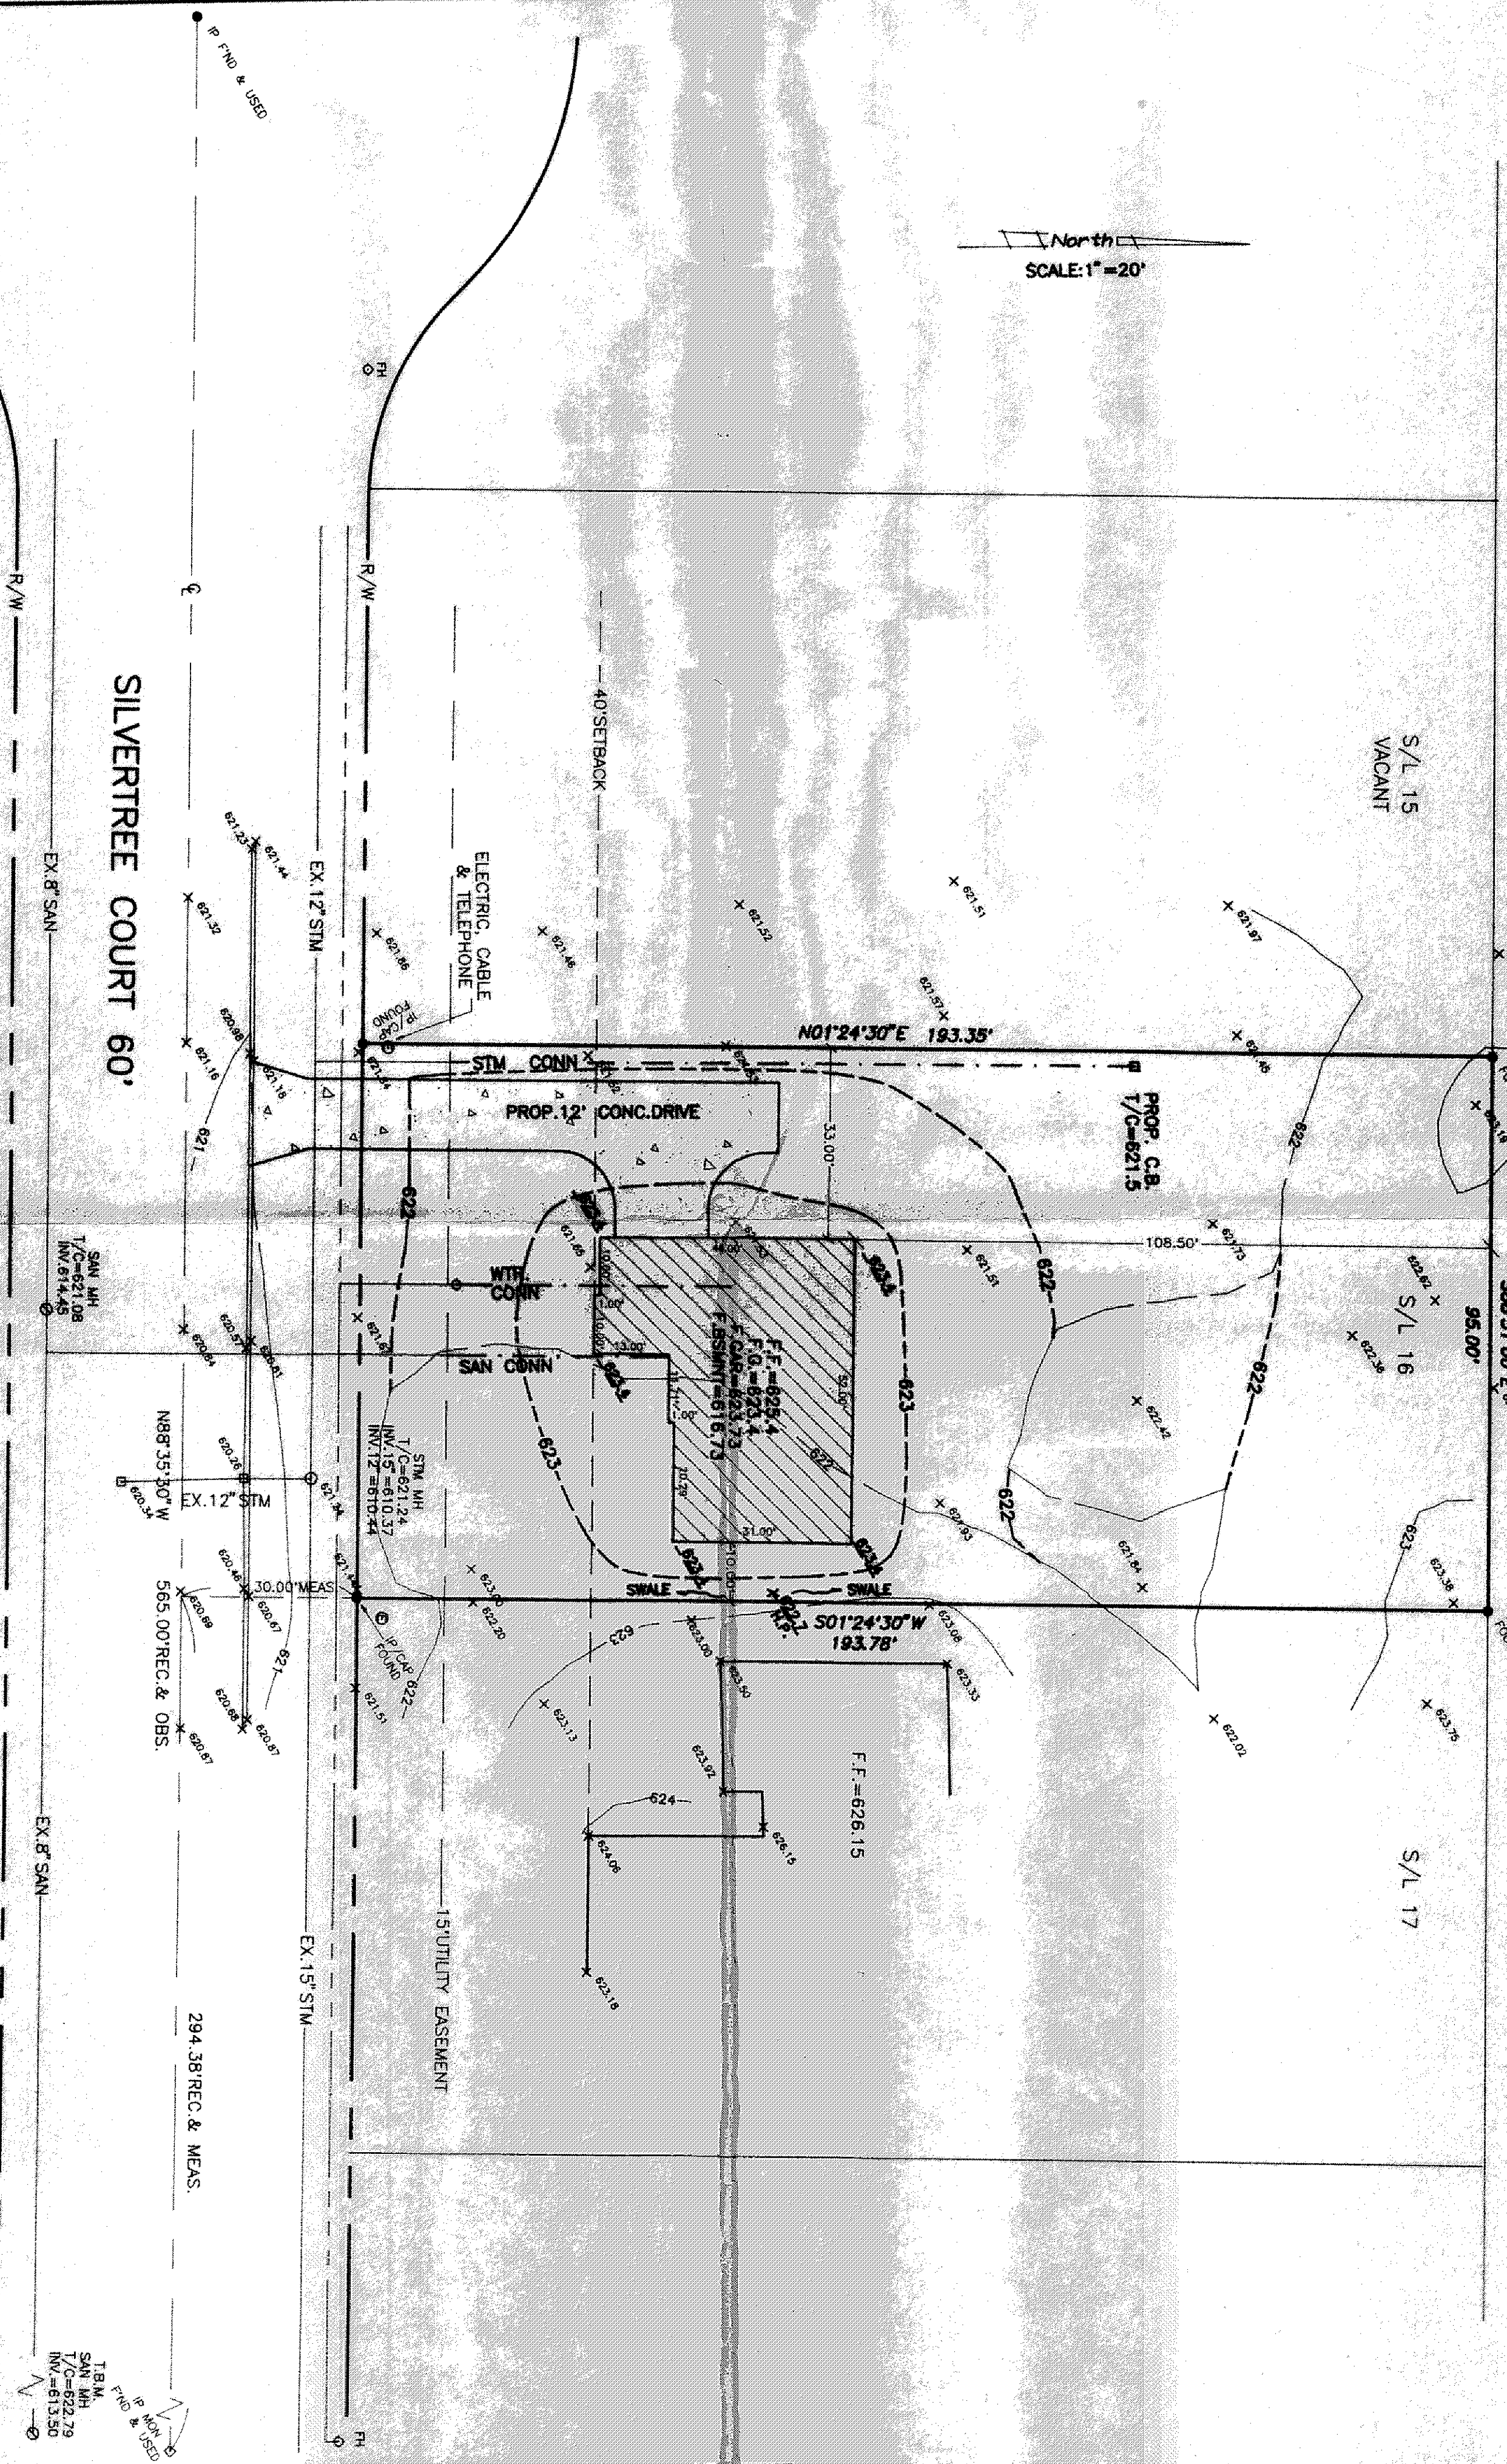

THIS PLAN WAS PREPARED
BY ME, AND IS CORRECT TO
THE BEST OF MY KNOWLEDGE
JAMES S. DAVENPORT P.S. 7749

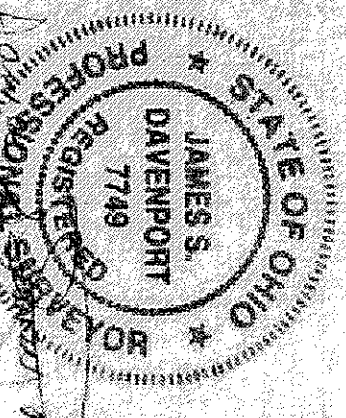

Grading Plan Approved
as shown and/or noted
THOMAS P. GILLES, P.E.
Lake County Engineer
BY TH Date 9-16-94

APPROVED
MADISON TOWNSHIP ZONING
SEP 13 1996
15135
JCH

15' UTILITY EASEMENT
294.38' REC. & MEAS.
565.00' REC. & OBS.
N88°35'30\"/>

SHEET NO.	JACK & KAREN AUSTEN 5447 LAKE OVERLOOK DRIVE MADISON, OHIO 44057	<table border="1"> <tr> <td data-bbox="588 2819 756 2953">TITLE SITE PLAN S/L 16 SILVERWOOD SUBDIVISION MADISON TOWNSHIP, COUNTY OF LAKE STATE OF OHIO</td><td data-bbox="756 2819 924 2953">DATE 9-12-96</td><td data-bbox="924 2819 1102 2953">DRAWN BY JSD</td></tr> </table>	TITLE SITE PLAN S/L 16 SILVERWOOD SUBDIVISION MADISON TOWNSHIP, COUNTY OF LAKE STATE OF OHIO	DATE 9-12-96	DRAWN BY JSD
TITLE SITE PLAN S/L 16 SILVERWOOD SUBDIVISION MADISON TOWNSHIP, COUNTY OF LAKE STATE OF OHIO	DATE 9-12-96	DRAWN BY JSD			



WILLIAM R. GRAY ASSOCIATES, INC.

MENTOR, OHIO 44060 946-1616