
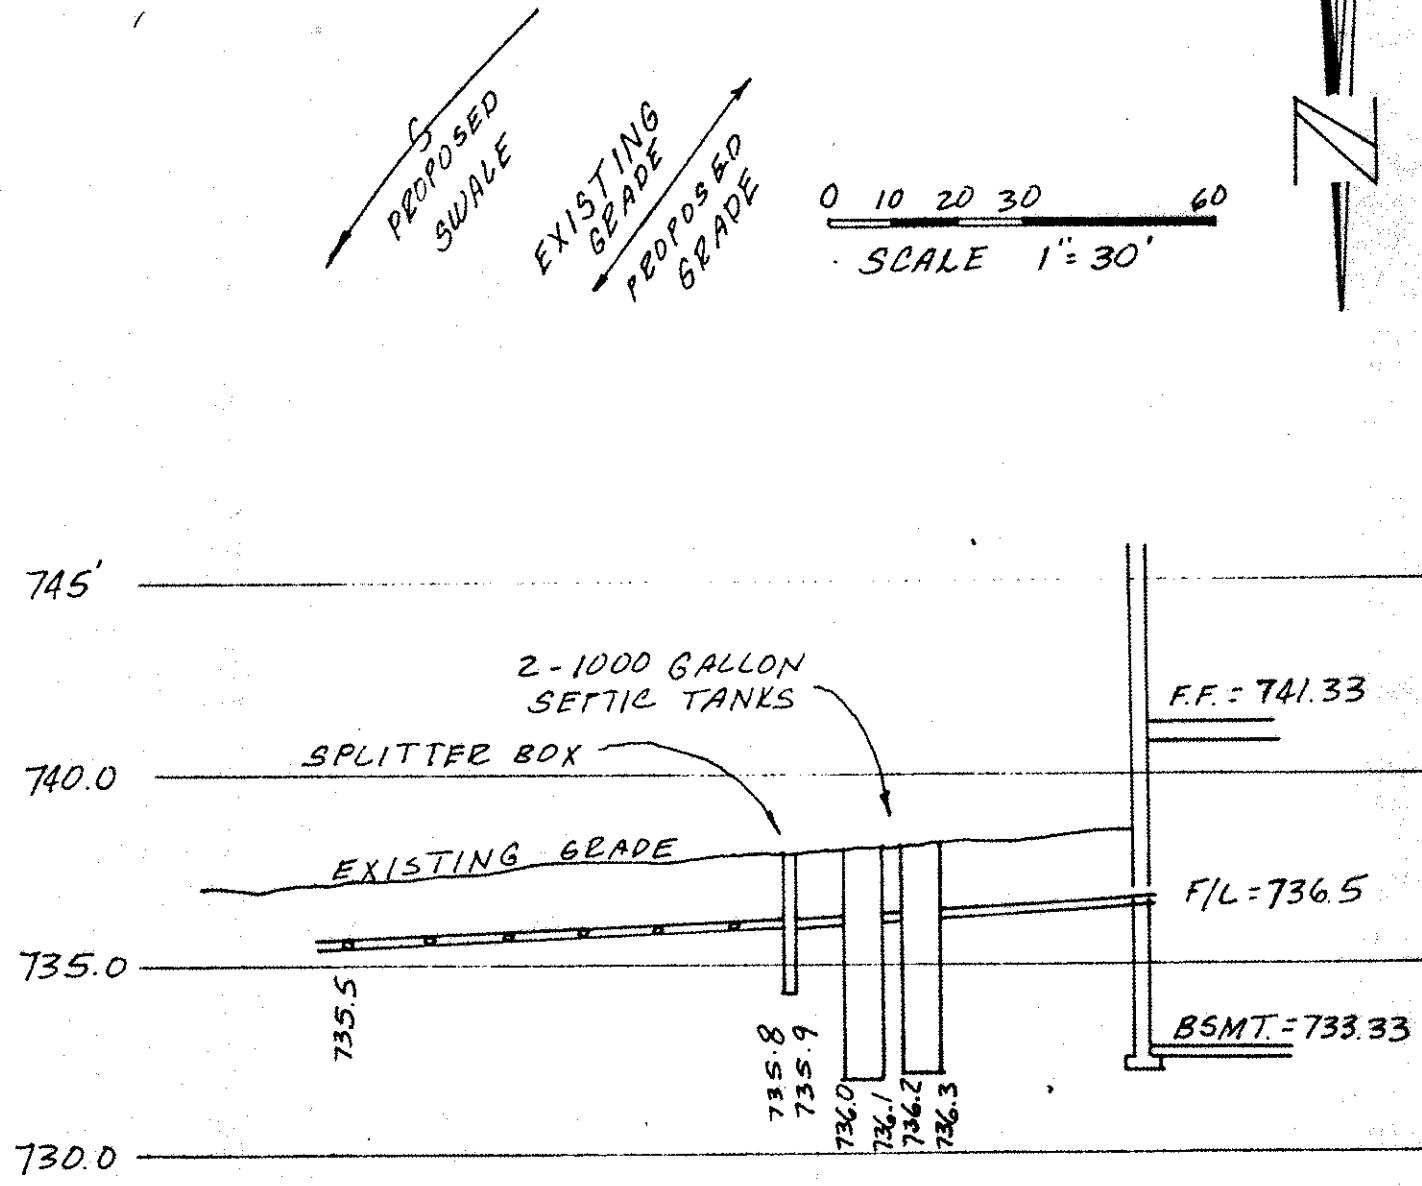


SITE PLAN
MATT UNGERS
 KNOWN AS BEING PART OF ORIGINAL LOT No. 13
 TRACT No. 3; NOW IN THE:
TOWNSHIP OF MADISON
COUNTY OF LAKE - STATE OF OHIO
5900 S. RIDGE Rd 44057

"I, THE UNDERSIGNED HEREBY CERTIFY THAT THE TOPOGRAPHY SHOWN HEREON, INDICATED BY ONE FOOT CONTOURS AND ELEVATIONS REPRESENTS AN ACTUAL FIELD SURVEY MADE BY ME ON THE 21ST DAY OF MAY, 1997 AND THAT THE ELEVATIONS WERE TAKEN AT APPROPRIATE INTERVALS AND THAT AS OF THAT DATE THEY EXISTED AS INDICATED HEREON."



BEARINGS SHOWN HEREON ARE TO AN ASSUMED MERIDIAN AND ARE USED TO INDICATE ANGLES ONLY. IRON PINS WERE FOUND AT ALL CORNERS. DISTANCES ARE GIVEN IN FEET AND DECIMAL PARTS THEREOF, ALL OF WHICH ARE CORRECT, TO THE BEST OF MY KNOWLEDGE AND BELIEF.

James A. Ziemba
 JAMES A. ZIEMBA P.S. # 7094

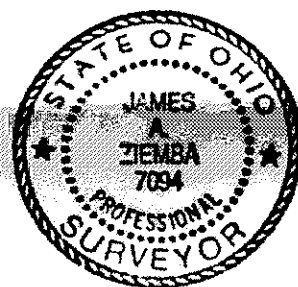

HYDRAULIC PROFILE
 SCALE: 1" = 20' HORIZ. ; 1" = 5' VERT.

REVIEWED AND ACCEPTED
 LAKE COUNTY GENERAL
 HEALTH DISTRICT
 Date 6/4/97 BY [Signature]
 SEWAGE DISPOSAL PERMIT MUST BE
 OBTAINED BY A LAKE COUNTY LICENSED
 INSTALLER BEFORE INSTALLATION IS
 STARTED

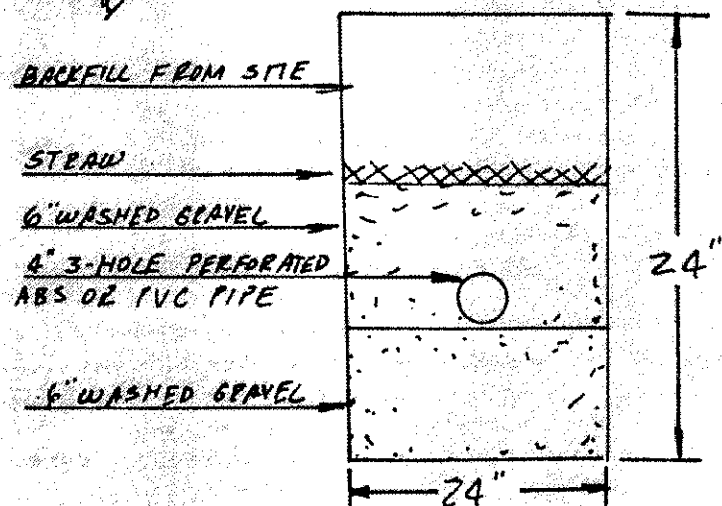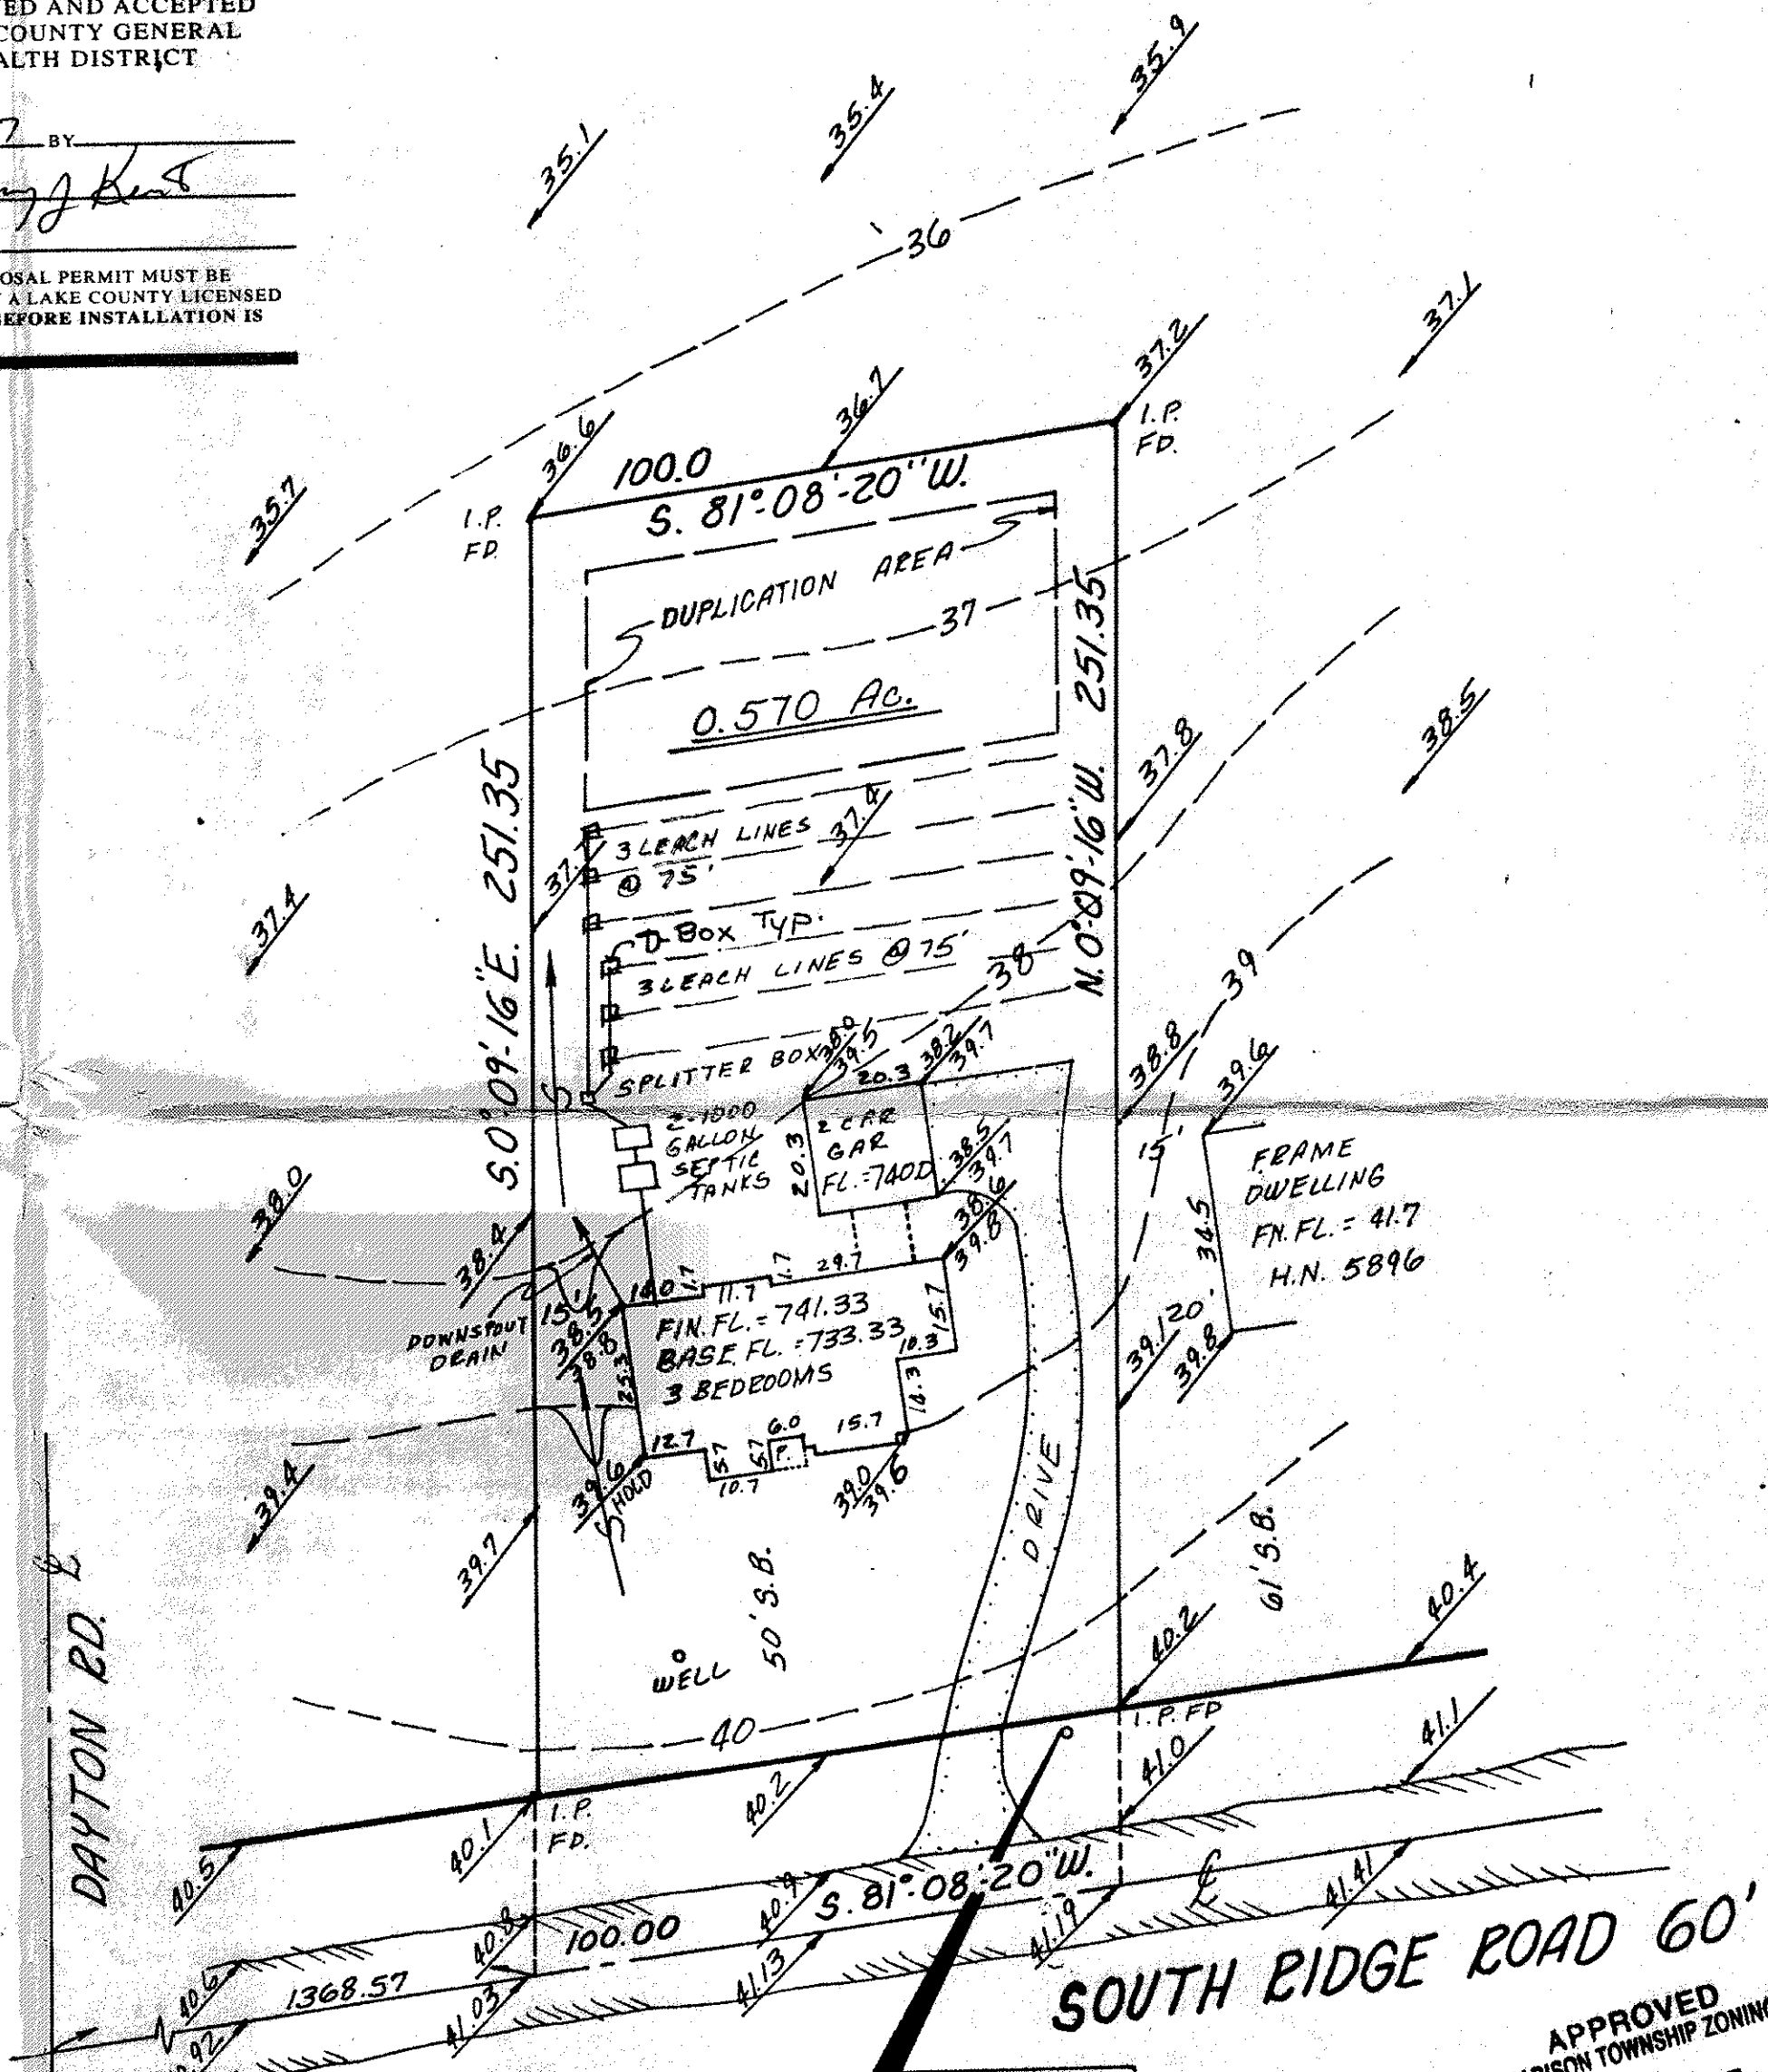

LEACHING TRENCH CROSS-SECTION (TYP.)

BENCH MARK
 NAIL IN T.P.
 ELEV. = 741.33

APPROVED
 MADISON TOWNSHIP ZONING
 JUN 2 1997
 PERMIT # 15302
 as shown and/or noted
 THOMAS P. GILLES, P.E.
 Lake County Engineer

BENCHMARK SURVEY CO.
 5964 S. RIDGE RD. 428-8599
 MADISON, OHIO 44057 FAX 428-8619
 MAY 21, 1997