


GRAPHIC SCALE



(IN FEET)
1 inch = 30 ft.

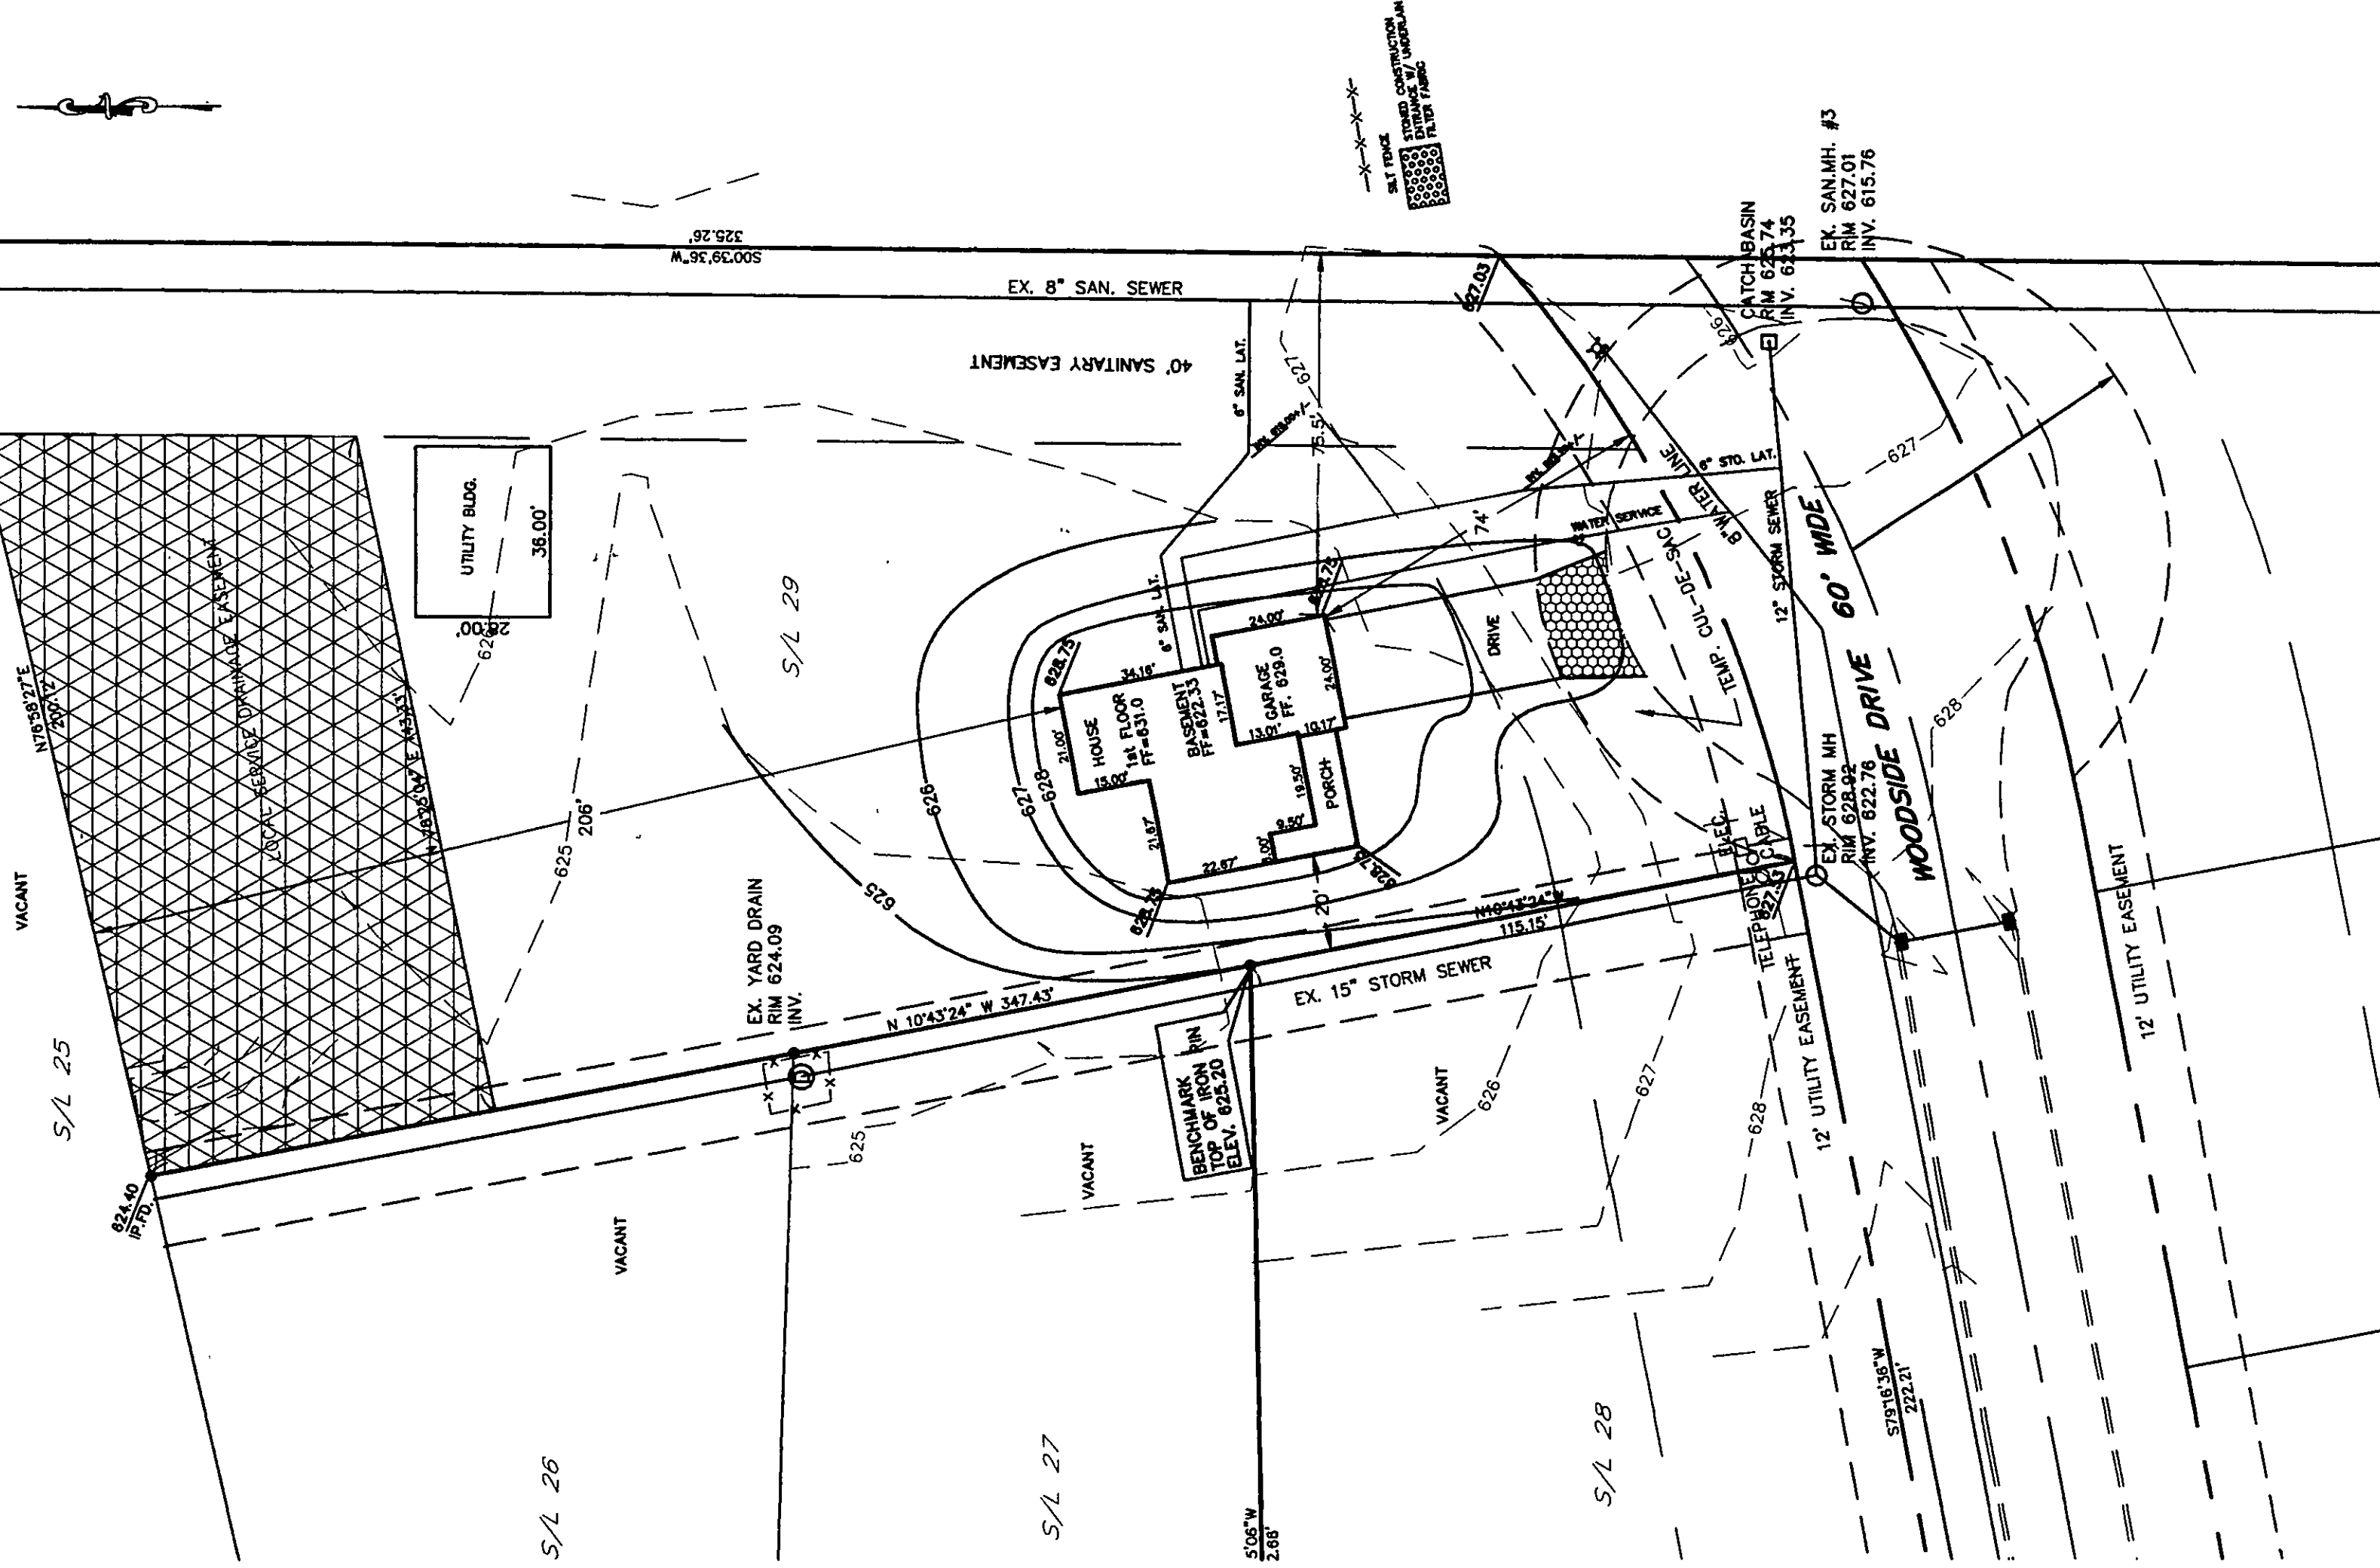

I, the undersigned hereby certify that this topography, indicated by contours and elevations, was prepared by me or under my direct supervision and that the elevations were taken at appropriate intervals and that as of that date they existed as indicated hereon.

David A. Rapp 7/13/07



- NOTES : 1. The Contractor Shall Verify the Following Before Starting:
Final Floor Elevations and House Sizing
Location and elevation of existing utility connections.
2. Contractor Shall Contact OUPs at least 2 Working Days prior to construction, 1-800-362-2764.

D-27031

DAVID RAPP SERVICES

3406 DAYTON ROAD MADISON, OHIO 44057
440-428-1686

HSM BUILDERS
MADISON MEADOWS SUBDIVISION
Site Plan For Sublot 29

DATE: JULY 2007
DRAWN BY: DAR
APPROVED BY: DAR
P.S. No. 7597

Erosion and Sediment Control Schedule

Ingress-Egress

A stone access drive complete with under lying geo-textile fabric (20 feet wide and 50 feet long) for ingress and egress at the site shall be installed. This drive shall be the only entrance and exit to the site.

Silt Fence

All silt fence shall be installed prior to any earthwork activities at the site in the locations shown on the site plan as well as along the front of any lot that slopes towards the street.

Temporary Seeding

Disturbed areas of the site that are to remain idle for more than Twenty-one (21) days shall be properly seeded and straw mulched within seven (7) days of completion of initial grading. Temporary seeding and mulching of a thirty (30) foot strip of the entire front of the lot shall be maintained on the site once initial grading is complete.

Stabilization of critical areas within fifty (50) feet of any stream or wetland shall be complete within two (2) days of the disturbance if the site is to remain inactive for longer than fourteen (14) days.

Mulching

Straw-mulch shall be applied at a rate of 1 bale per every ten (10) feet of curb, at a width of thirty (30) feet of the entire length of the lot. Wood chips may also be used but must be spread at a minimum depth of four inches over the thirty-foot width and must be accompanied by a properly installed silt fence.


Maintenance

Erosion and sediment controls shall be inspected every seven (7) days or within 24 hours of a 0.5" or greater rainfall event. Necessary repairs shall be made at this time.


Note:

All erosion and sediment control specifications, applications, and timetables are based on the descriptions and standards of The Ohio Department of Natural Resources "Waterway and Land Development Manual" and can be found in the Lake County Erosion and Sediment Control Rules as adopted December 21, 1999.

Construction Entrance Detail

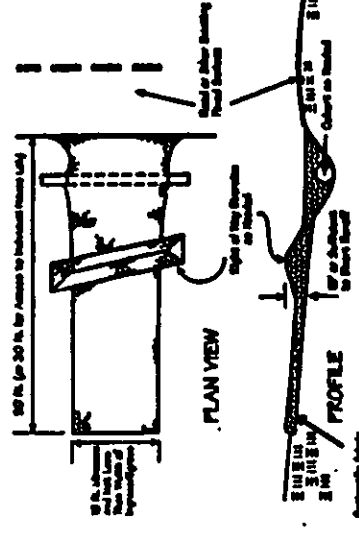

Silt Fence Detail

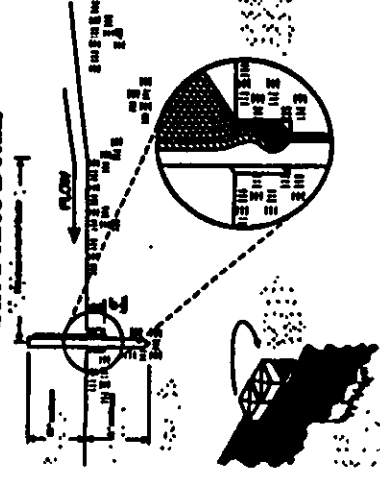

Temporary Seeding Specifications

Seeding Date	Seeds	lb./1,000 sq. ft.	Per A.C.
March 1 to August 15	1 lb. Per Acre Annual Ryegrass	1	40%
	1 lb. Per Acre Perennial Ryegrass	1	40%
	1 lb. Per Acre Annual Ryegrass	1	40%
August 16 to December 1	1 lb. Per Acre Annual Ryegrass	1	40%
	1 lb. Per Acre Annual Ryegrass	1	40%
	1 lb. Per Acre Annual Ryegrass	1	40%
Lake County Soil & Water
Conservation District

125 East Erie Street
Painesville, Ohio 44077
Phone: (440) 350-2730
Fax: (440) 350-2601
www.lakecountysoil.org/soil

By J.S. Date 7/25/07

JAMES H. GILLIS, P.E.
County Drainage Engineer

APPROVED
MADISON TOWNSHIP ZONING
DATE 7/13/07
BY JK 2-3132