


SITE PLAN for EUCLID VILLA MASON'S

KNOWN AS BEING SUBLOT NO. 1 IN THE
PROPOSED GREAT EASTERN INDUSTRIAL
PARKWAY SUBDIVISION NO. 1, LOCATED IN.....

PRINESVILLE TOWNSHIP
LAKE COUNTY OHIO
SCALE: 1" = 40' DEC. 1976

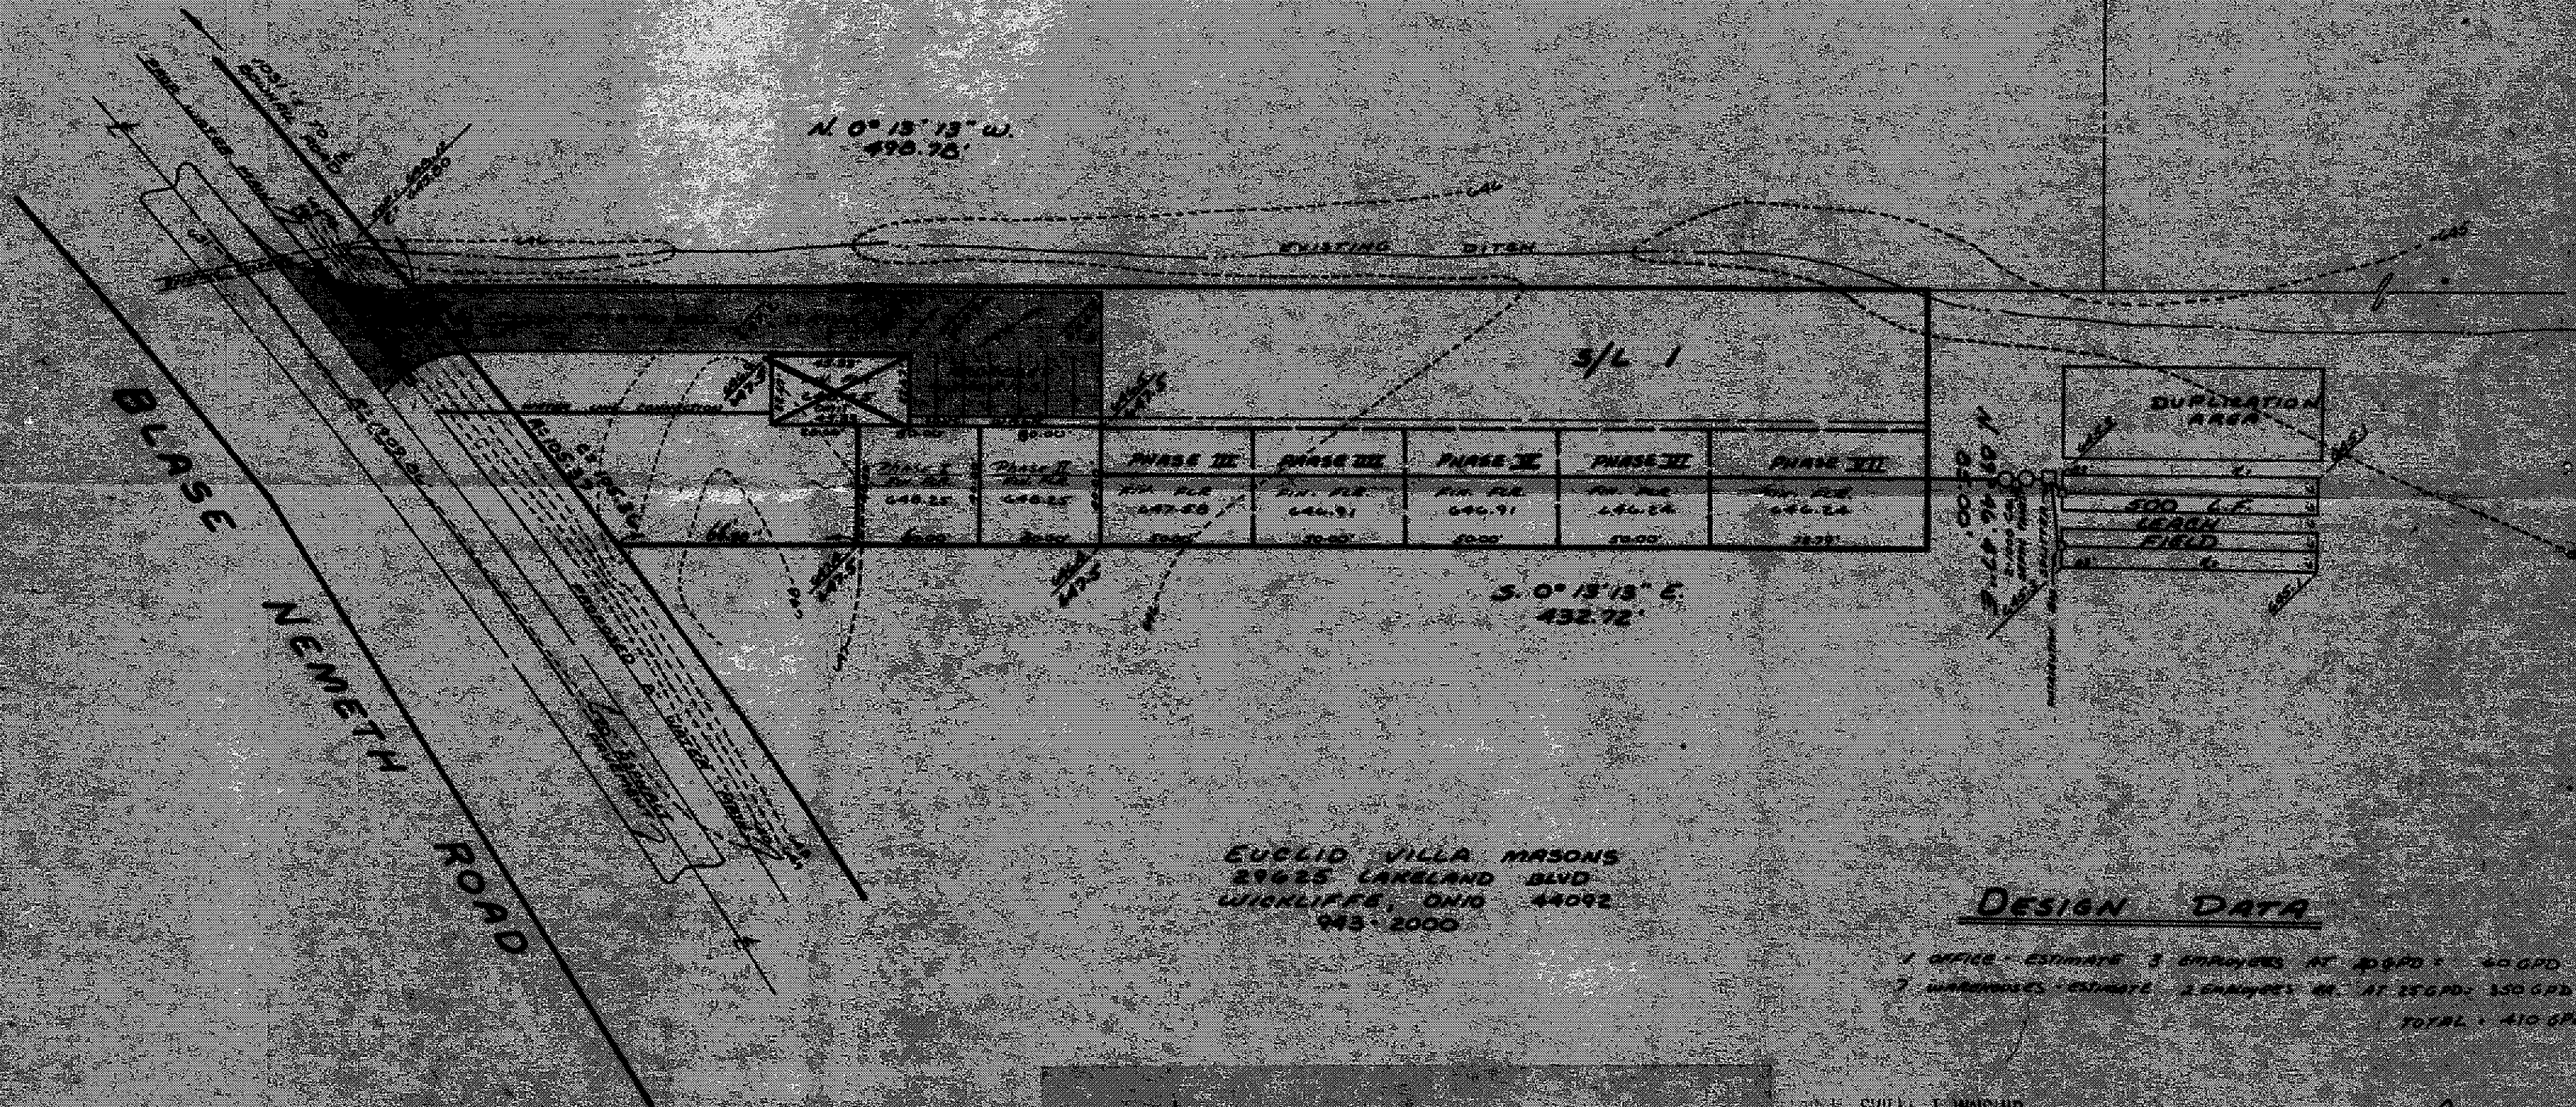

EUCLID VILLA MASON'S
29625 LAKELAND BLVD
WICKLIFFE, OHIO 44092
943-2000

DESIGN DATA

1 OFFICE - ESTIMATE 3 EMPLOYEES AT 40 GPD = 120 GPD
7 WORKHOUSES - ESTIMATE 2 EMPLOYEES EACH AT 25 GPD = 175 GPD
TOTAL = 295 GPD

CIVIL ENGINEERS AND SURVEYORS
Debevec & Associates, Inc.
130 East Jackson Street, Prinesville, Ohio
Area Code 216 352-9250 or 352-1100

PRINESVILLE TOWNSHIP
ZONING APPROVED
9206 1-2-77
Harry Ann Henderson
Zoning Inspector

Grading Plan Approved
as shown and/or noted
THOMAS F. GILES, P.E.
Date 2-8-77
By *Tom Giles*
Landscape Engineer

FINISH GRADES SHALL BE BASED ON 1.0'