


SCALE: 1" = 20'

BEARINGS SHOWN HEREON
ARE TO AN ASSUMED MERIDIAN
AND ARE USED TO DENOTE
ANGLES ONLY.

BENCHMARK 100.00'
SAN. SEWER M.H. - WEST RIM

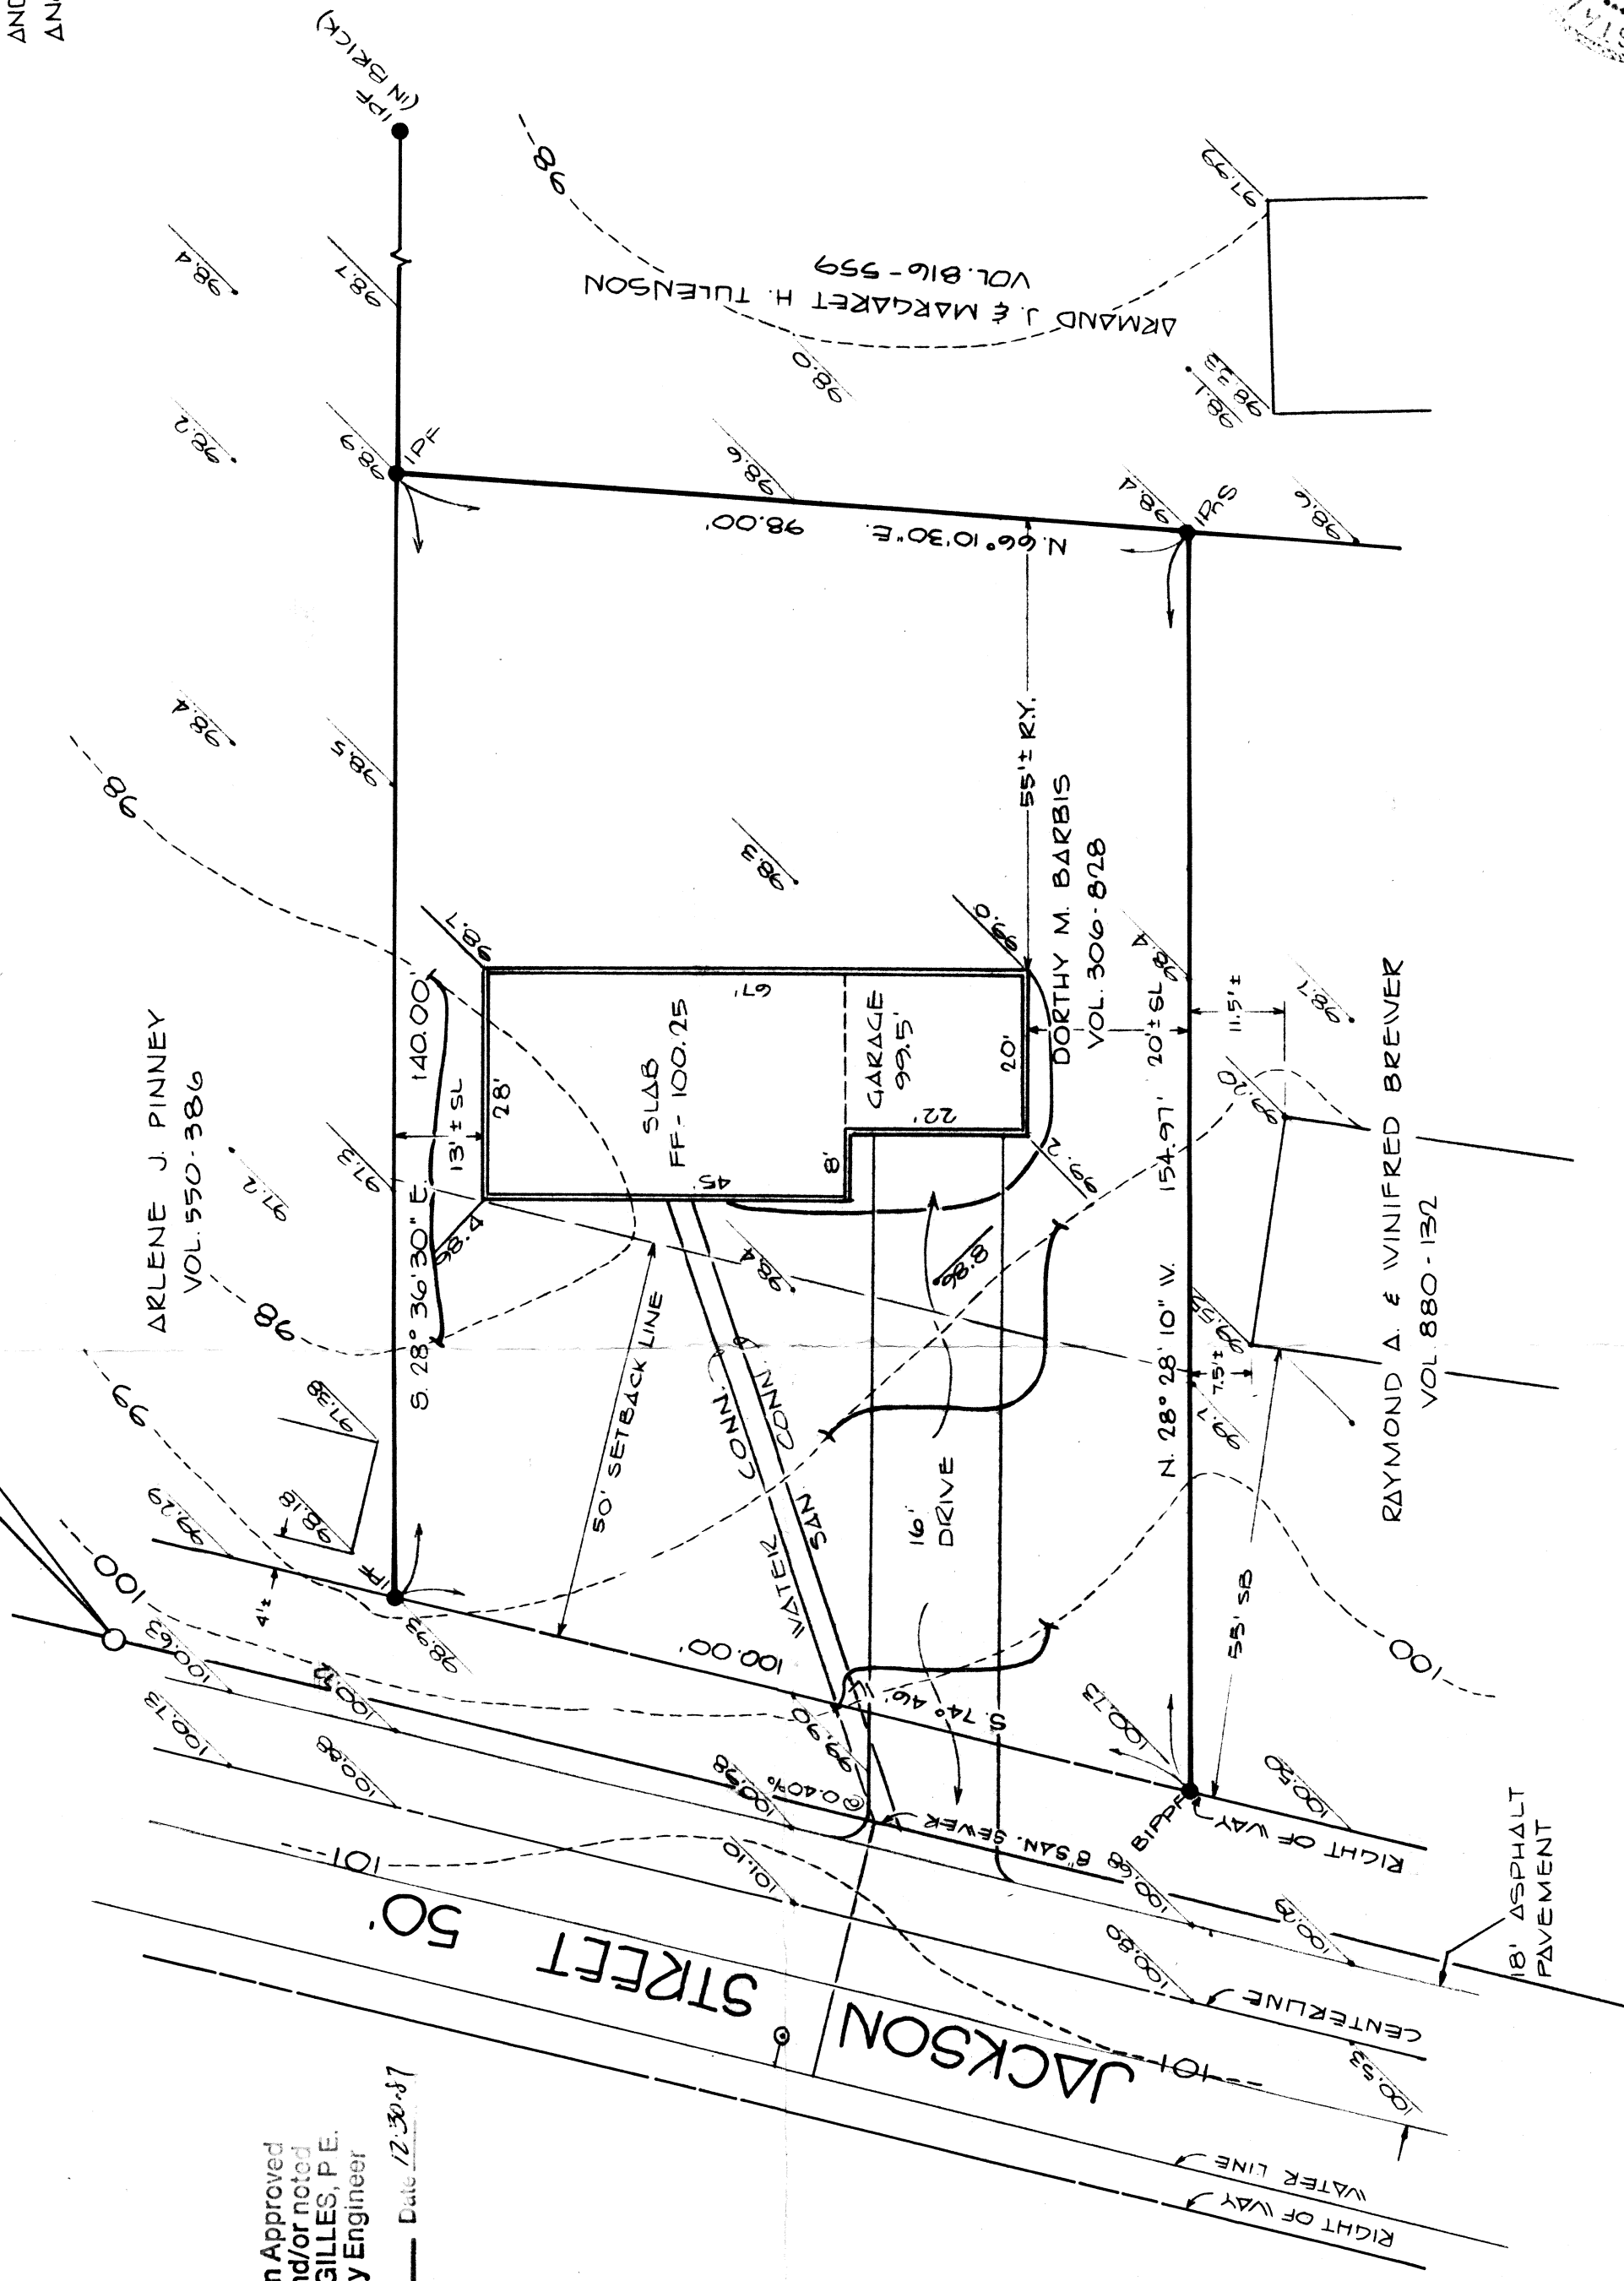

SITE PLAN
— FOR —
By *Bill Barbis* Date 12.30.37

BILL BARBIS

KNOWN AS BEING SUBLOT No. 2 IN THE VALDORF
SUBDIVISION, BEING A SUBDIVISION OF LOTS No.
44, 45, 50, 51, TRACT 4, AND SITUATED IN THE
TOWNSHIP OF PAINESVILLE, COUNTY OF LAKE, AND
STATE OF OHIO.

Grading Plan Approved
as shown and/or noted
THOMAS P. GILLES, P.E.
Lake County Engineer



This Permit Expires
12-28-88
PAINESVILLE TOWNSHIP
ZONING APPROVED
6853
Inspector, 12/28/88
Walter E. Manning

VILLAGE SURVEYING CO.
THOMAS M. COFFMAN, P.E.
202 THIRD STREET, FAIRPORT HARBOR, OHIO 44017
(216) 357-1359

THIS PLAT WAS PREPARED BY ME AND IS
TRUE AND ACCURATE TO THE BEST OF MY
KNOWLEDGE AND BELIEF.

Thomas M. Coffman
THOMAS M. COFFMAN No. 6851