



SCALE: 1"=30'

BEARINGS SHOWN HEREON ARE TO
ALL ASSUMED MERIDIAN AND ARE
USED TO DENOTE ANGLES ONLY.

SITE PLAN


— FOR —

TOM REED

1350 MADISON AVE.

KNOWN AS BEING A PART OF ORIGINAL LOT NO. 1, TRACT
NO. 1, AND SITUATED IN THE TOWNSHIP OF PAINEVILLE,
COUNTY OF LAKE AND STATE OF OHIO.

B-3

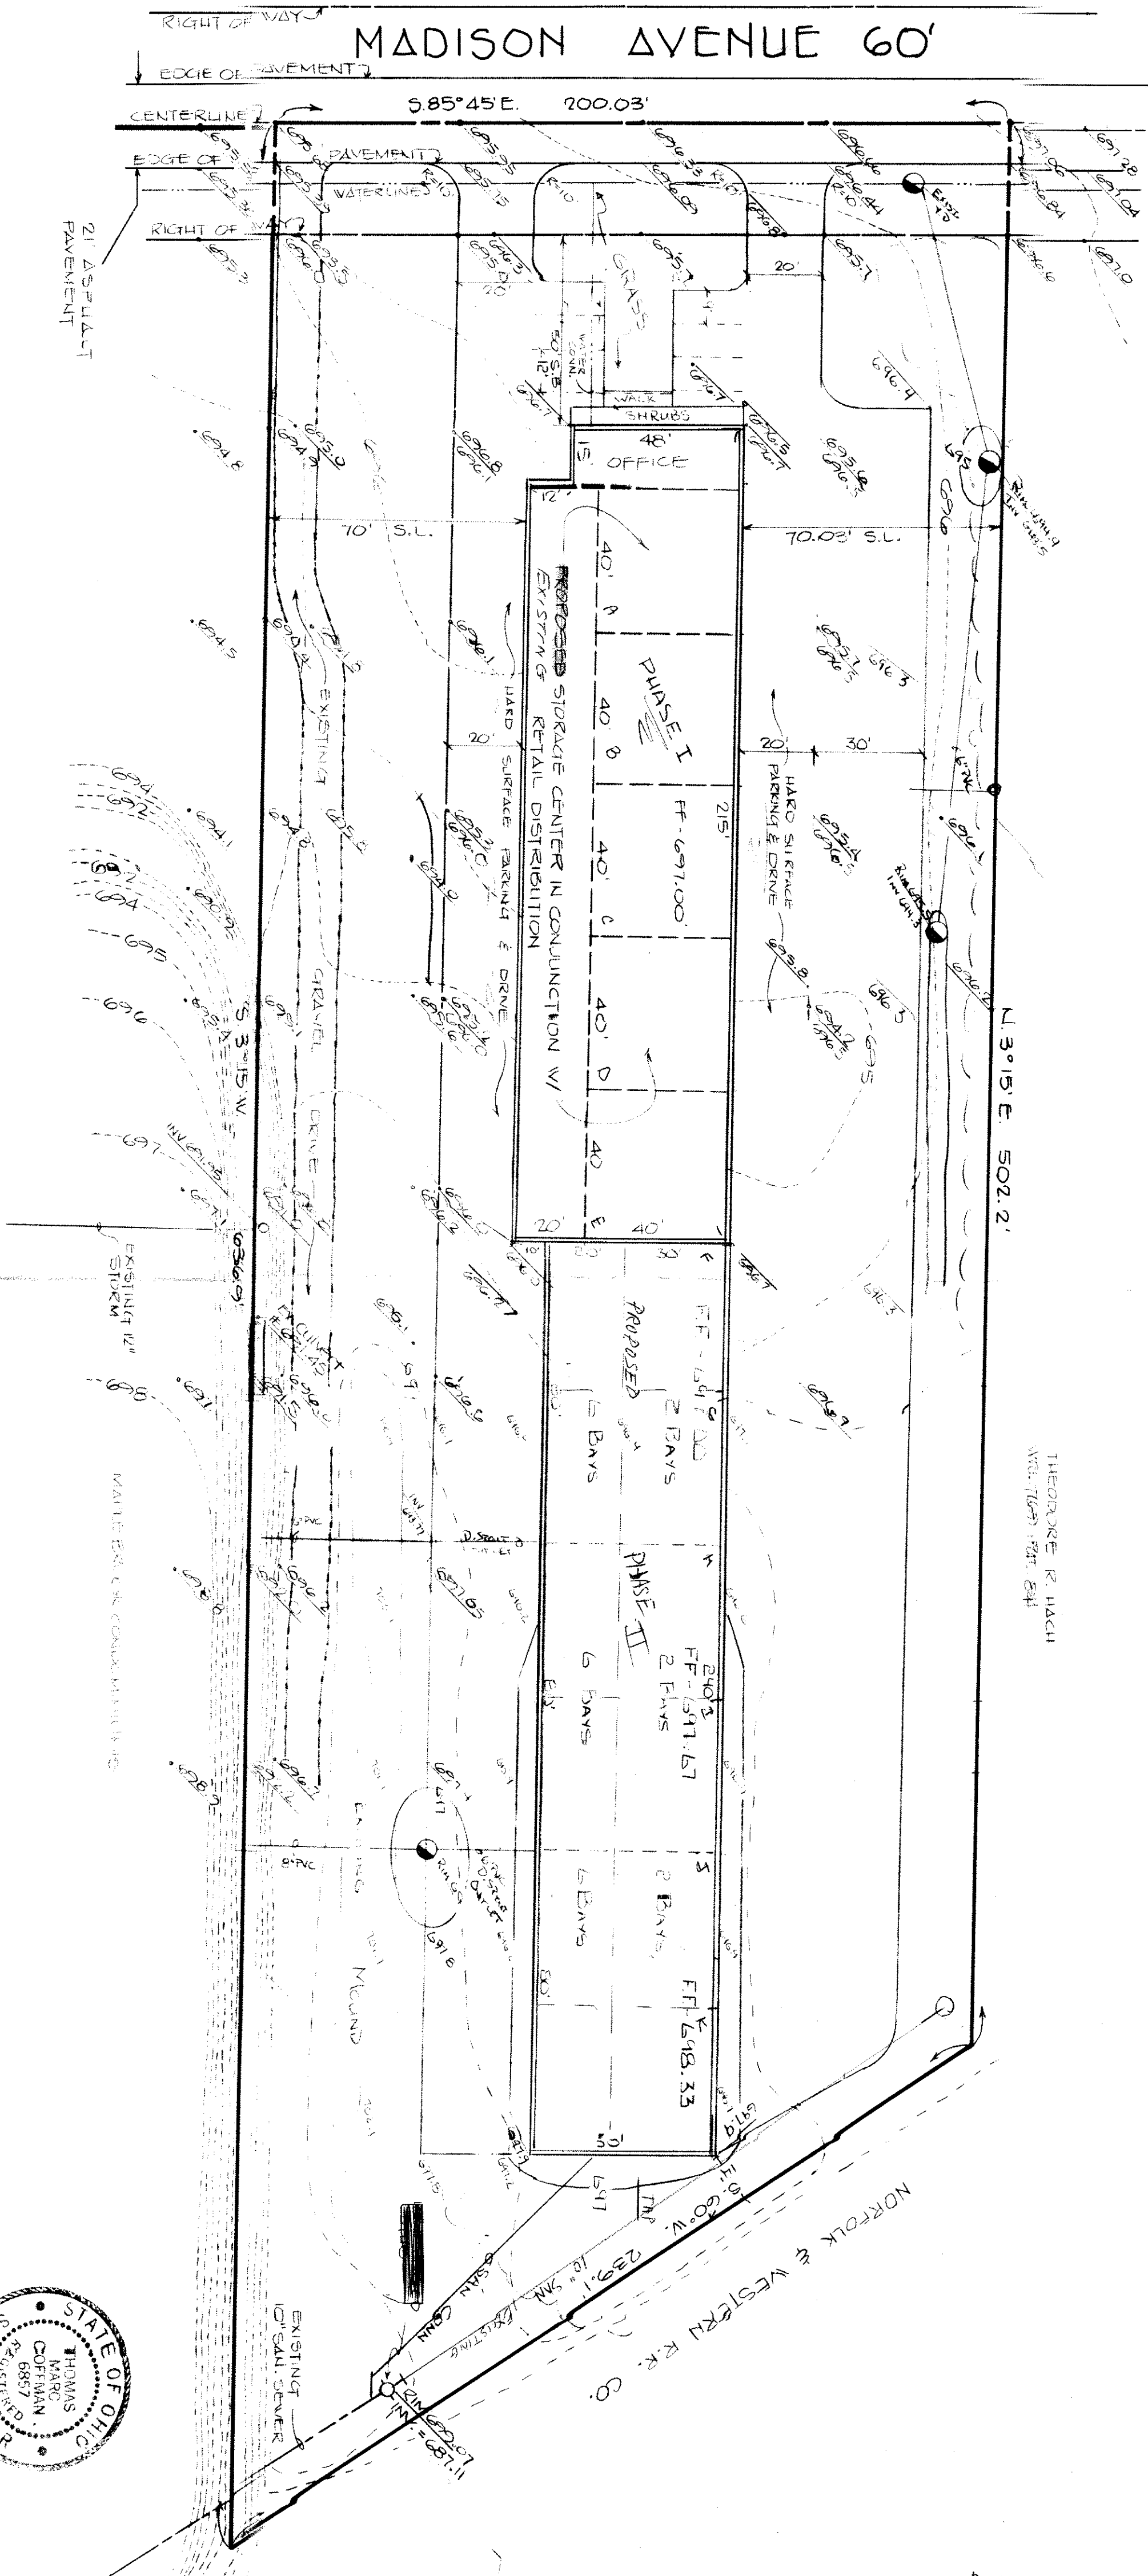


VILLAGE SURVEYING CO.
THOMAS M. COFFMAN, P.S.
202 THIRD STREET, FAIRPORT HARBOR, OHIO 44077
(216) 357-1359

APPROVED
PAINEVILLE TOWNSHIP
ZONING DEPARTMENT
#8913 D/Reed
4/23/84

Created From Approved
shown and/or noted
THOMAS M. GILLES, P.E.
Lake County Engineer
6/1/84 Date 10/6/84

In the undersigned hereby certify that
this topography, indicated by contours,
and elevations shown hereon represent an
actual field survey made by me on 10/10/84
and that the elevations were taken at
appropriate intervals and that as of this
date they existed as indicated hereon.

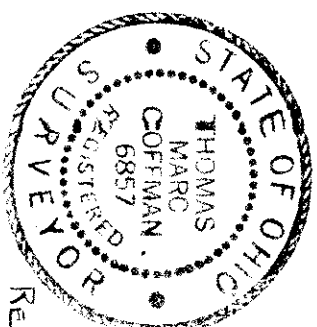

4-20-84
Rev (Adoption)
9-10-94

Thomas M. Coffman
THOMAS M. COFFMAN NO. 6857