



SCALE 1"=20'

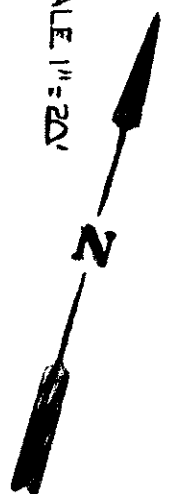

EXIST.
PROP.


BENCHMARK-706.20
SANITARY RIM
INV. - 698.08

NELMAR DRIVE 60'

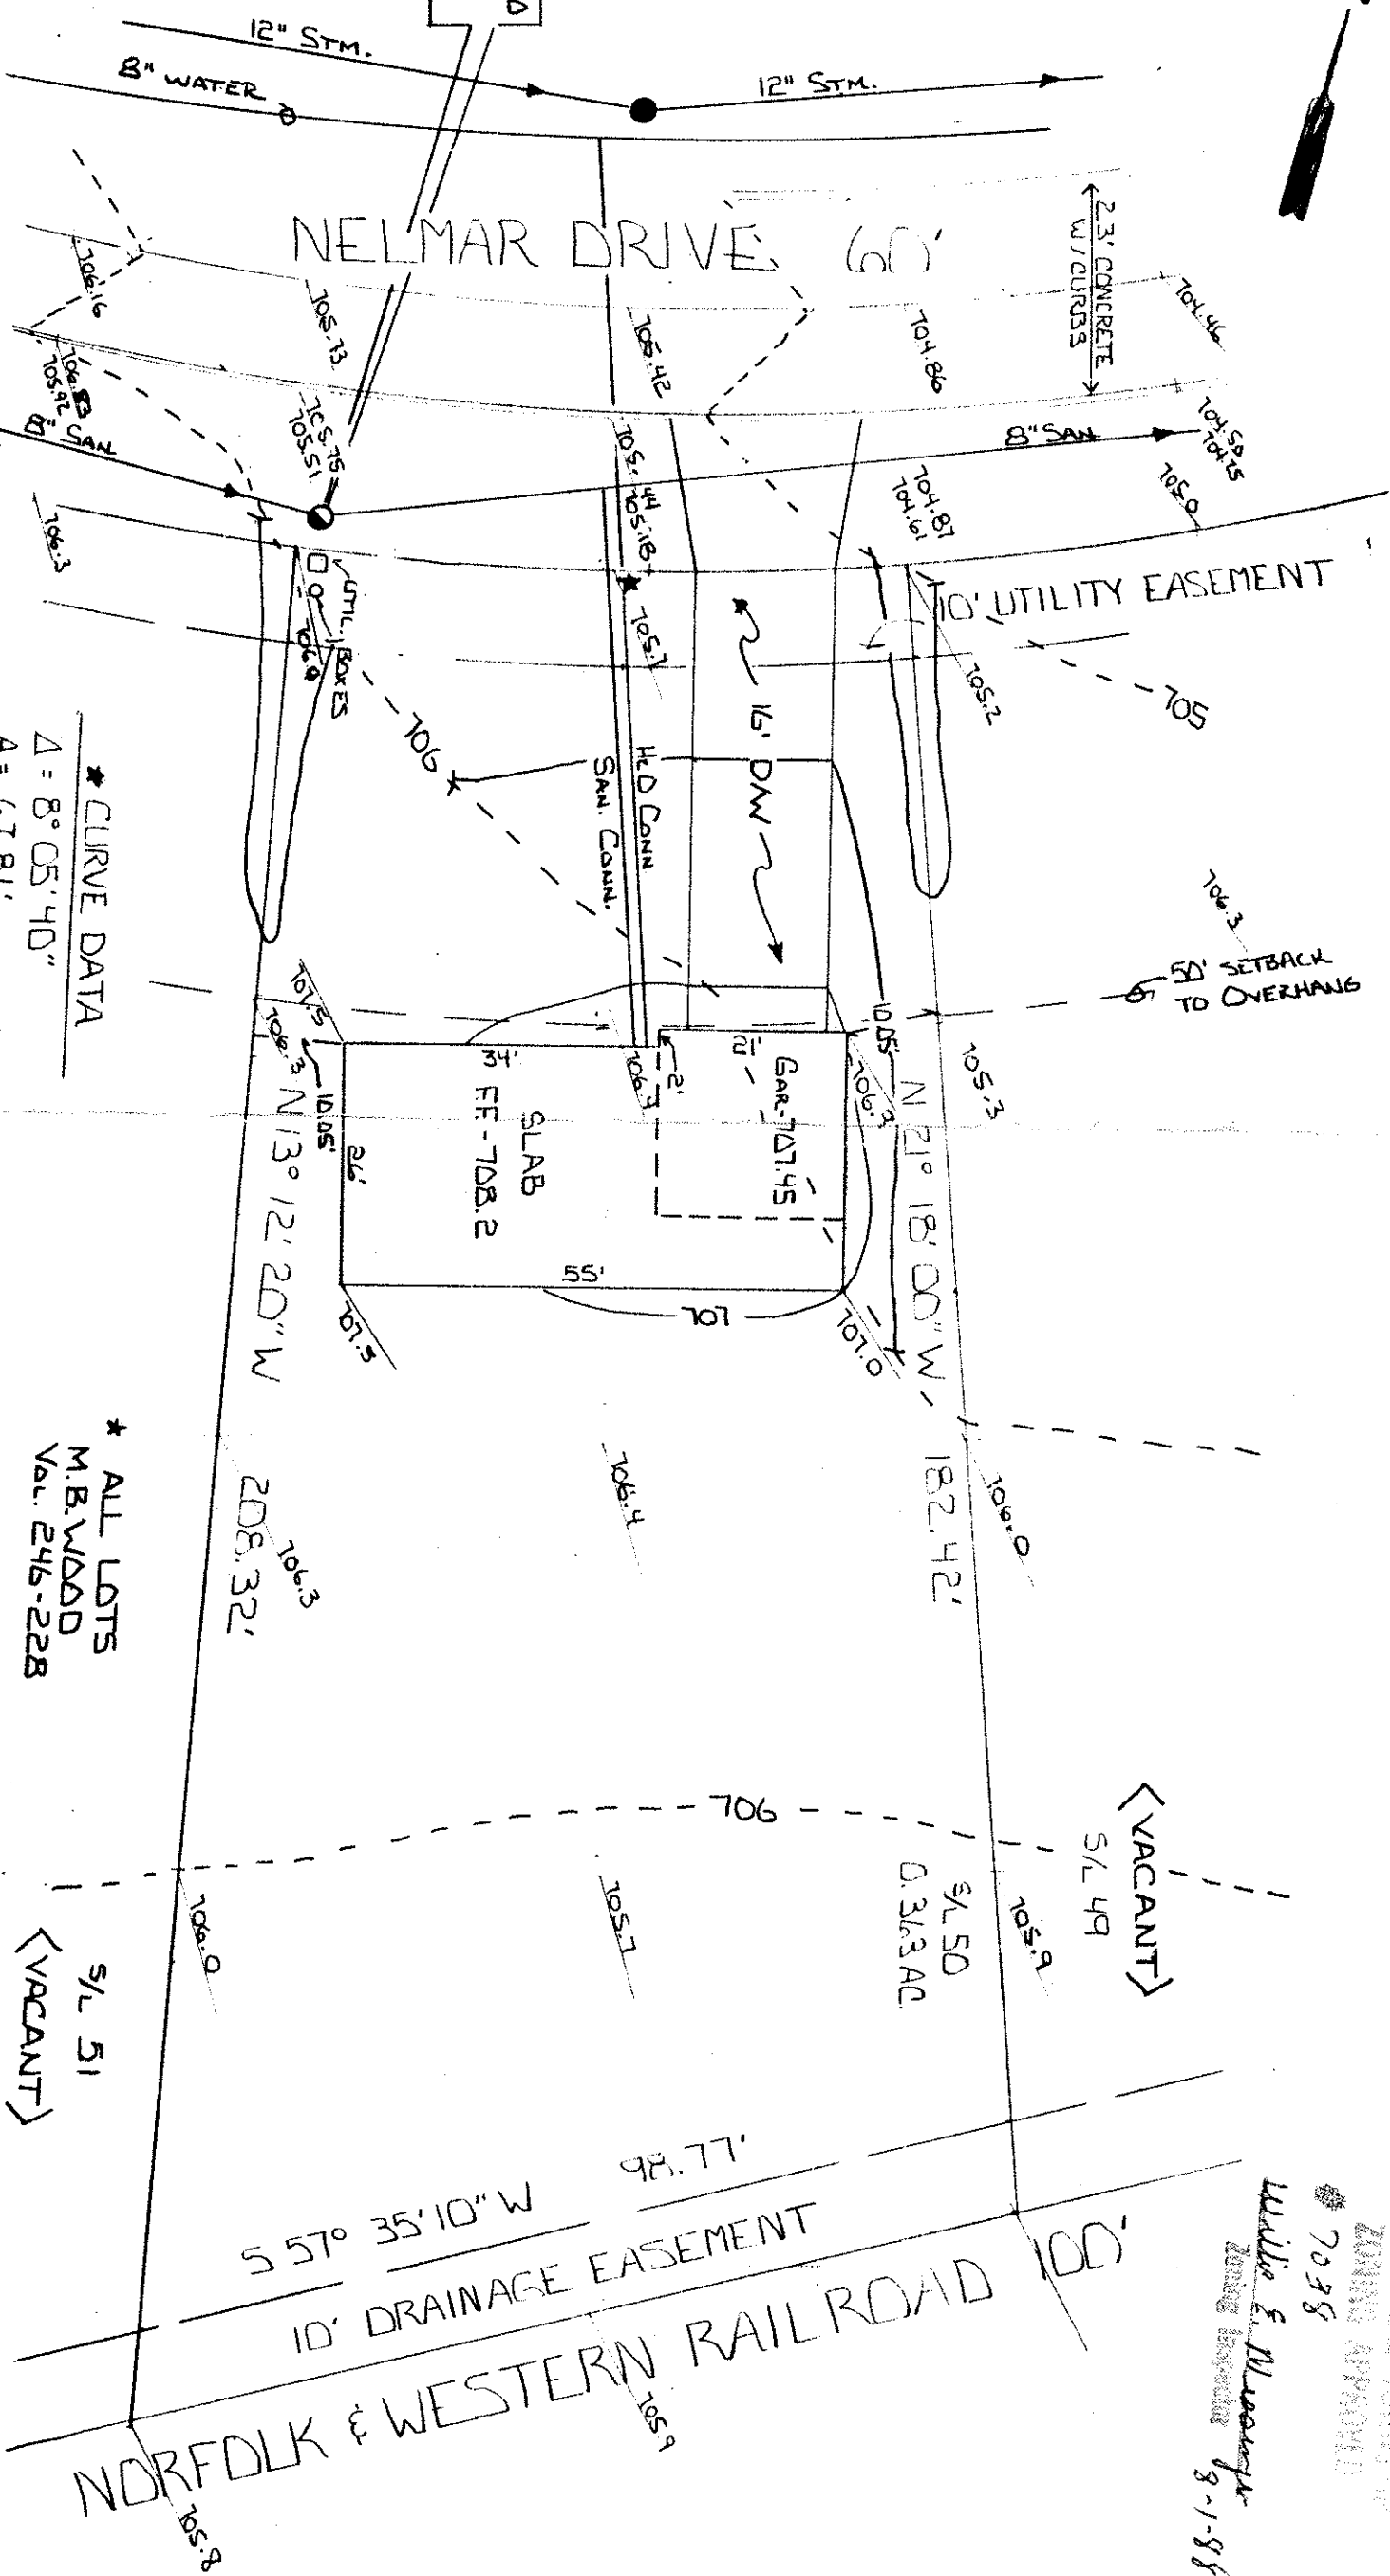

* CURVE DATA
 $\Delta = 8^\circ 05' 40''$
 $A = 67.81'$
 $C = 67.76'$
 $N 72^\circ 44' 50'' E.$

* ALL LOTS
M.B. WOOD
Vol. 245-228

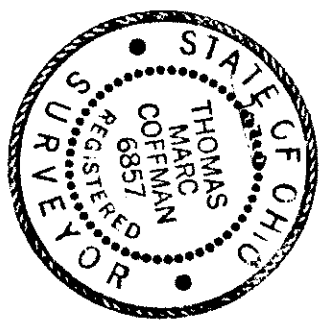

THIS PLAT WAS PREPARED BY ME AND IS
TRUE AND ACCURATE TO THE BEST OF MY
KNOWLEDGE AND BELIEF.

Thomas M. Coffman
THOMAS M. COFFMAN NO. 6857

SITE PLAN FOR HAZELWOOD HOMES

8-1-89
PAULSLEY 10440-70
ZONING APPROVED
7038
Walter E. Muehler
Zoning Inspector 8-1-88