

PLOT PLAN

OF SUBLLOT NO. 13, 14, 15, AND 16, IN BLOCK NO. 7, IN THE SUNSET POINT SUBDIVISION, PAINESVILLE TOWNSHIP, AS RECORDED IN VOL. "D", PAGE 60, LAKE COUNTY RECORD OF PLATS.

PAINESVILLE TOWNSHIP
ZONING APPROVED
#3809 11-24-75

D. A. Henderson
Zoning Inspector

FOR:
Mr. & Mrs. Joseph K. Lanham
276 Lake Road
Painesville Township, Ohio

Scale 1"=30'




Nov. 20, 1975

Joseph A. Levstek, Ohio Registered Surveyor No. 4969

Grading Plan Approved
as shown and/or noted
THOMAS E. GILLES, P.E.
Lake County Engineer

Date 11-24-75

By

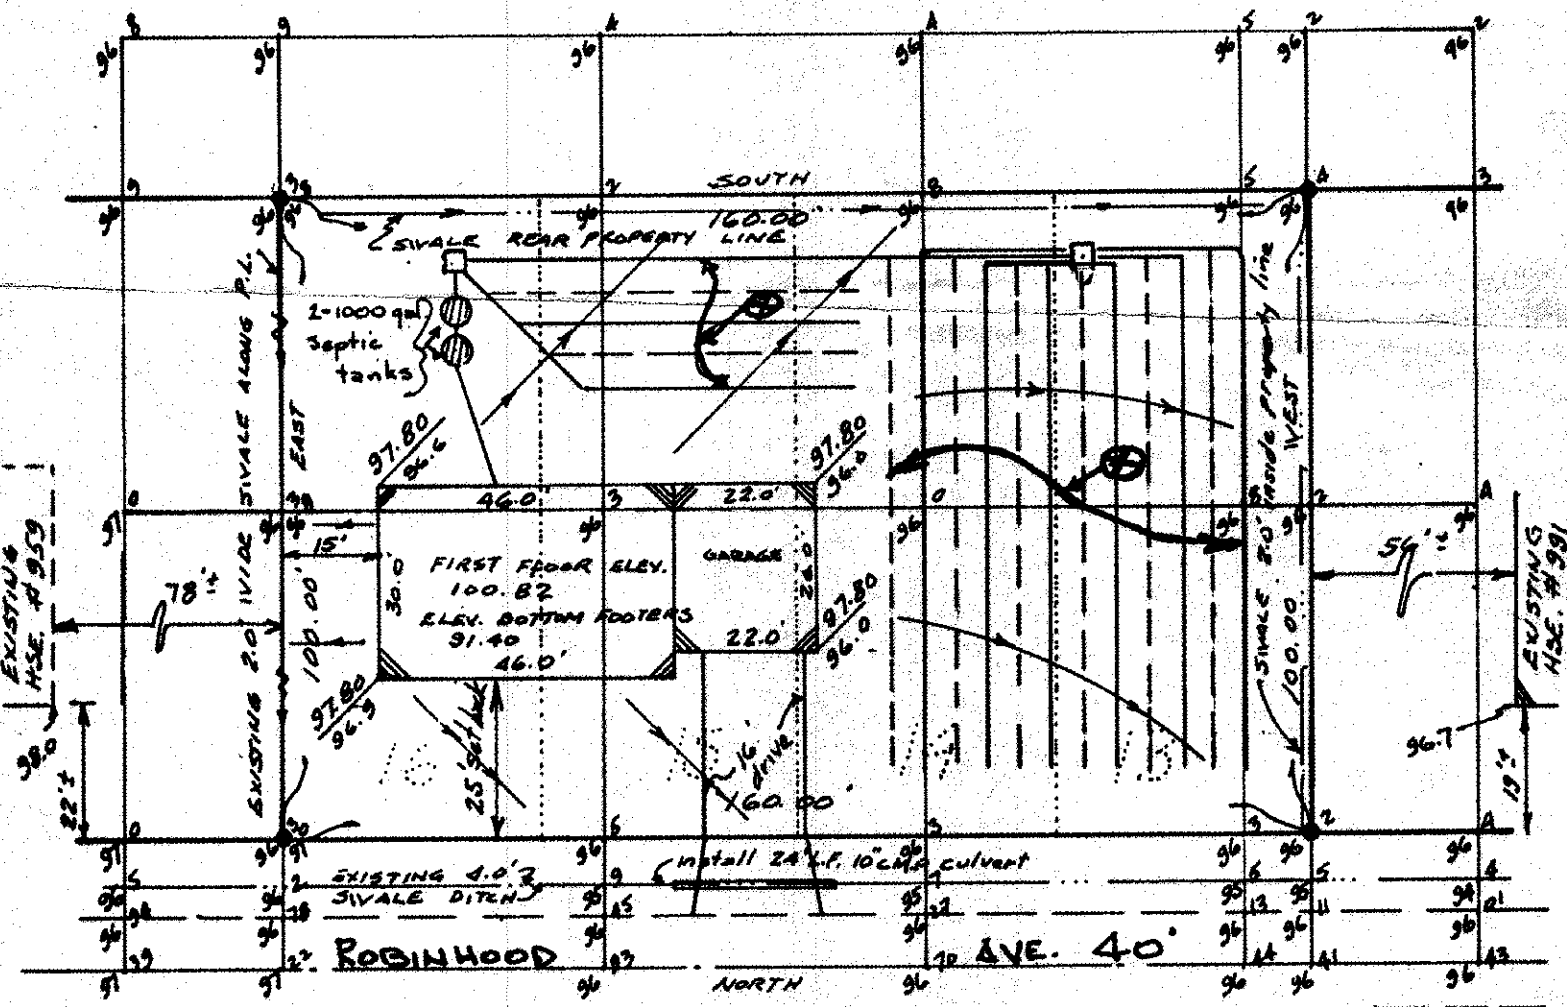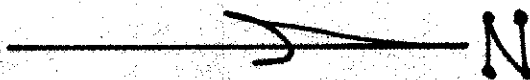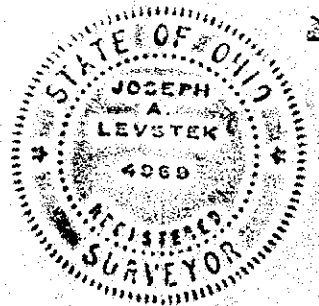

B.M. = TOP HYDRANT 67'± SOUTH OF SOUTH PROPERTY LINE ON EAST SIDE OF ROBINHOOD DRIVE 100.00 ASSUMED

overland drainage direction

97.80 finish ground grade
96.6 existing ground grade

SEPTIC SYSTEM IS SUBJECT TO HEALTH DEPT. APPROVAL.

NOTE: Solid lines are used for the primary sewage system and the broken lines denote the alternate system, all which equal 500 lin ft. ±.