


SITE PLAN FOR The LaPLANTE'S


Being Parcel No. 2 of the Panu Split of lands in Lot 32 &
Lot 22 in the Township of Perry, County of Lake, State of Ohio.

Exist.
Prop.

Exist.
Prop.

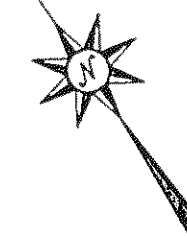

0 30 60
SCALE IN FEET

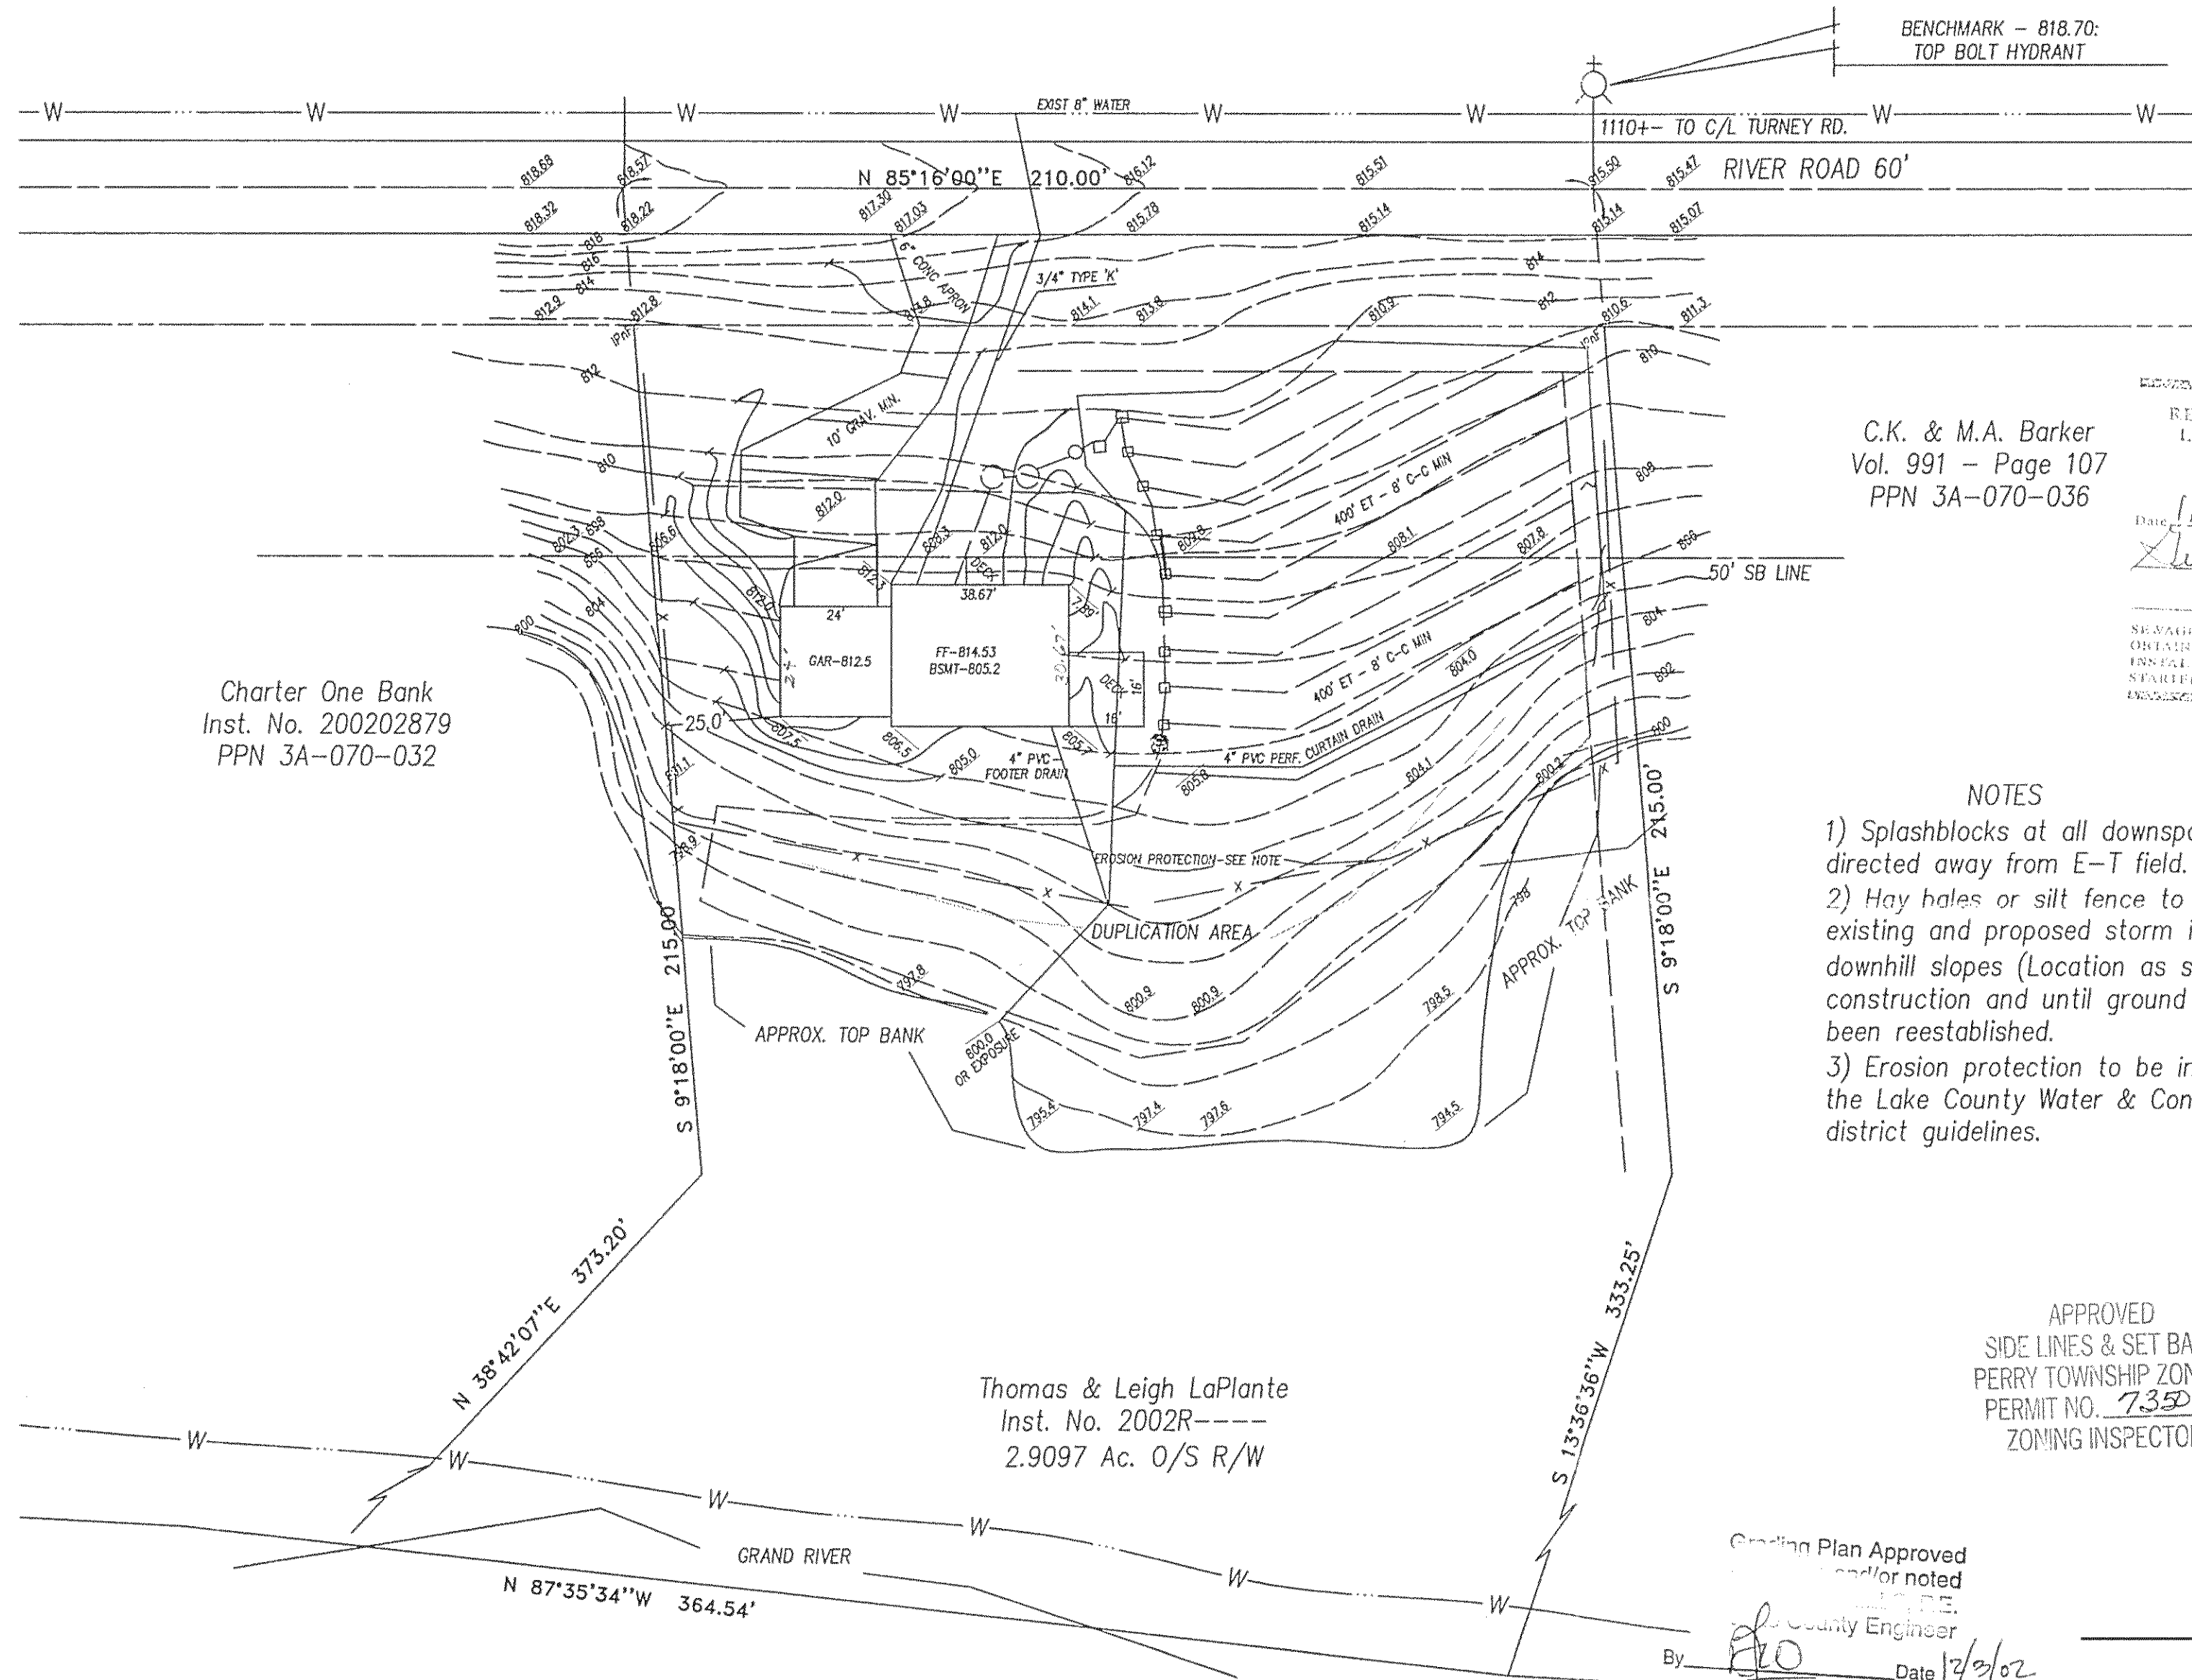

Charter One Bank
Inst. No. 200202879
PPN 3A-070-032

C.K. & M.A. Barker
Vol. 991 - Page 107
PPN 3A-070-036

REVIEWED AND ACCEPTED
LAKE COUNTY GENERAL
HEALTH DISTRICT

Date: 11/22/02
L. B. Morris

SEWAGE DISPOSAL PERMIT MUST BE
OBTAINED BY A LAKE COUNTY LICENSED
ENGINEER BEFORE INSTALLATION IS
STARTED.

NOTES


- 1) Splashblocks at all downspouts to be directed away from E-T field.
- 2) Hay bales or silt fence to surround existing and proposed storm inlets and downhill slopes (Location as shown) during construction and until ground cover has been reestablished.
- 3) Erosion protection to be installed per the Lake County Water & Conservation district guidelines.

APPROVED
SIDE LINES & SET BACK
PERRY TOWNSHIP ZONING
PERMIT NO. 735D
ZONING INSPECTOR


Grading Plan Approved
and/or noted
by the
County Engineer

By: [Signature] Date: 12/2/02


HYDRAULIC PROFILE
VERT- 1" = 5' HORIZ - 1" = 30'

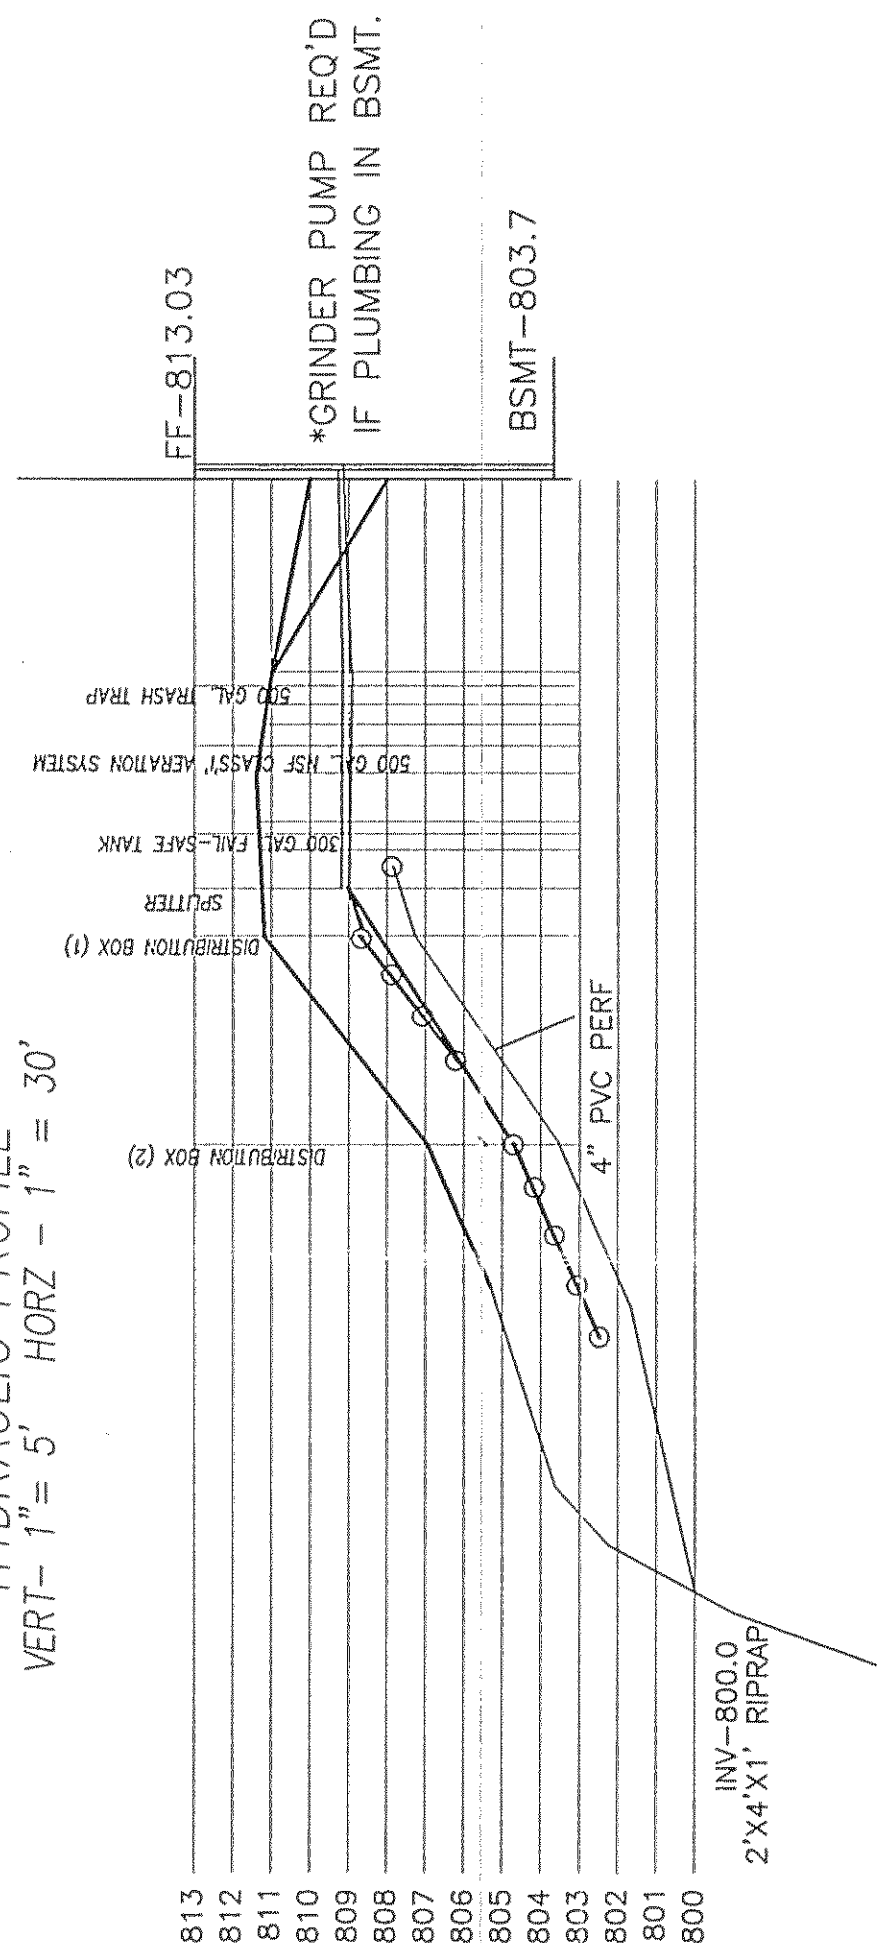

CURTAIN DRAIN DETAIL

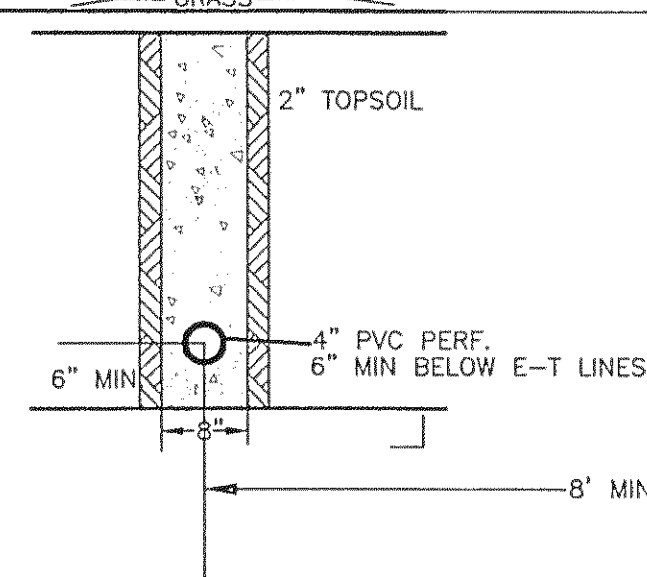

E-T TRENCH DETAIL

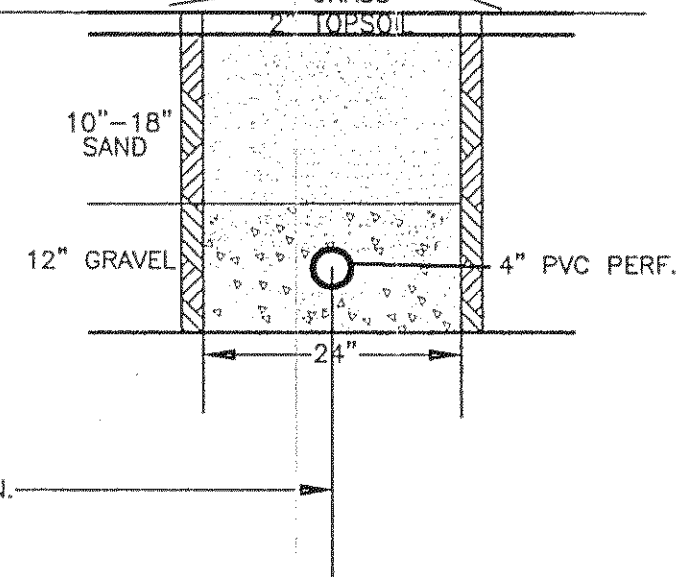

I, the undersigned hereby certify that the boundary survey represented by this plat and that all monumentation set has been done in accordance with the specifications set forth in Chapter 4733-37 of the Ohio Administrative Code.

I, further certify that the topography, indicated by 1 foot contours and elevations shown hereon represent an actual field survey made by me on OCT. 24, 2002 and the elevations were taken at the appropriate intervals and that as of that date they existed as indicated hereon.

THOMAS M. COFFMAN P.S.,
REGISTERED SURVEYOR No. 6637

DATE

NOV. 5, 2002

REV-NOV. 11, 2002

REV-11-18-02 flop house

VILLAGE SURVEYING COMPANY
605 VILLA EAST DR., FAIRPORT HARBOR, OH 44077
PHONE (440) 357-1359 - CELL (440) 413-0527