


Christopher & Tina Corfias
Vol. 739, Pg. 1076
7-7-92
P.P.N. 3A-40-3

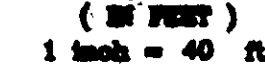

I HEREBY CERTIFY THAT THIS PLAT WAS PREPARED FROM A FIELD SURVEY MADE UNDER MY DIRECT SUPERVISION. MEASUREMENTS WERE FOUND ON SET AS INDICATED. DIMENSIONS ARE EXPRESSED IN FEET AND DECIMAL PARTS THEREOF. BEARINGS REFER TO AN ASSUMED TRUE MERIDIAN. THE CORNER MARKS ARE OF FIELD SIZE AND ARE CORRECT TO THE BEST OF MY KNOWLEDGE AND BELIEF. THIS PLAT WAS PREPARED IN ACCORDANCE WITH THE PROVISIONS OF CHAPTER 4733-37 OF THE OHIO ADMINISTRATIVE CODE. THIS PLAT WAS PREPARED WITHOUT THE BENEFIT OF AN ABSTRACT OF TITLE AND IS SUBJECT TO ANY STATE OF FACTS REVEALED BY AN EXAMINATION OF THE SAME.

Richard A. Thompson Jr. 11-17-00
Richard A. Thompson Jr. P.S. 7305



NOTE: See Architect Plans For Complete House Dimensions.



REVIEWED AND ACCEPTED
LAKE COUNTY GENERAL
HEALTH DISTRICT

Date 12-8-00 BY Daniel B Norris




SEWAGE DISPOSAL PERMIT MUST BE OBTAINED BY A LAKE COUNTY LICENSE INSTALLER BEFORE INSTALLATION IS STARTED.

**Grading Plan Approved
as shown and/or noted**
Lake County Engineer

By JDM Date 1-2-0

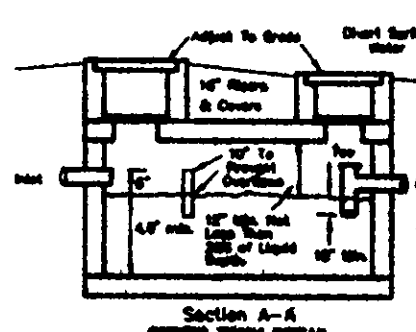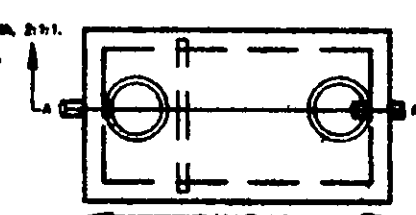


Board of Park Commissioners of
Lake County Metro Park District
Vol. 616 Pg. 203
3-28-85
P.P.N. 3A-40-5

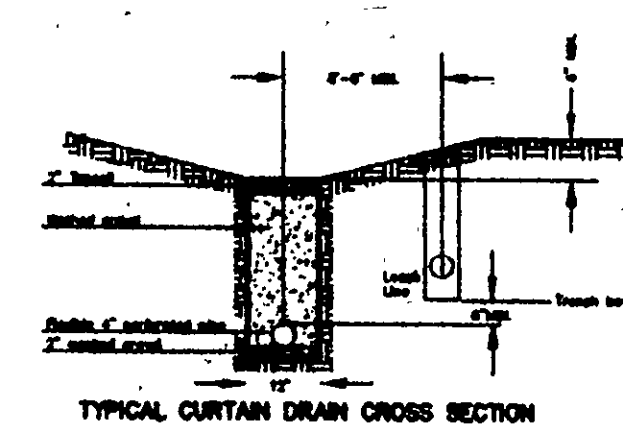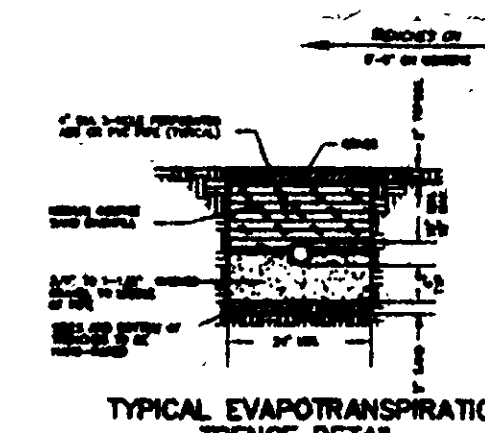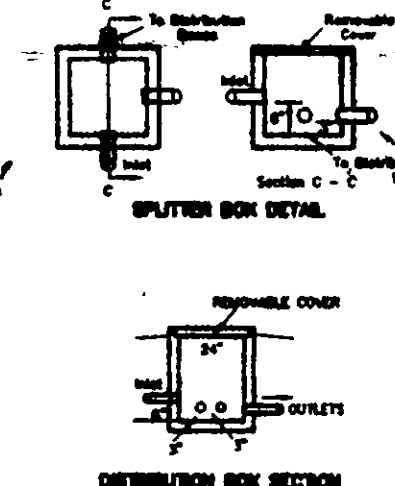

F.E. Burkholder
Vol. 217 Pgs 119-123
8-25-83
P.P.N. 3A-40-2

APPROVED
SIDE LINES & SET BACK
PERRY TOWNSHIP ZONING
PERMIT NO. 7060
ZONING INSPECTOR

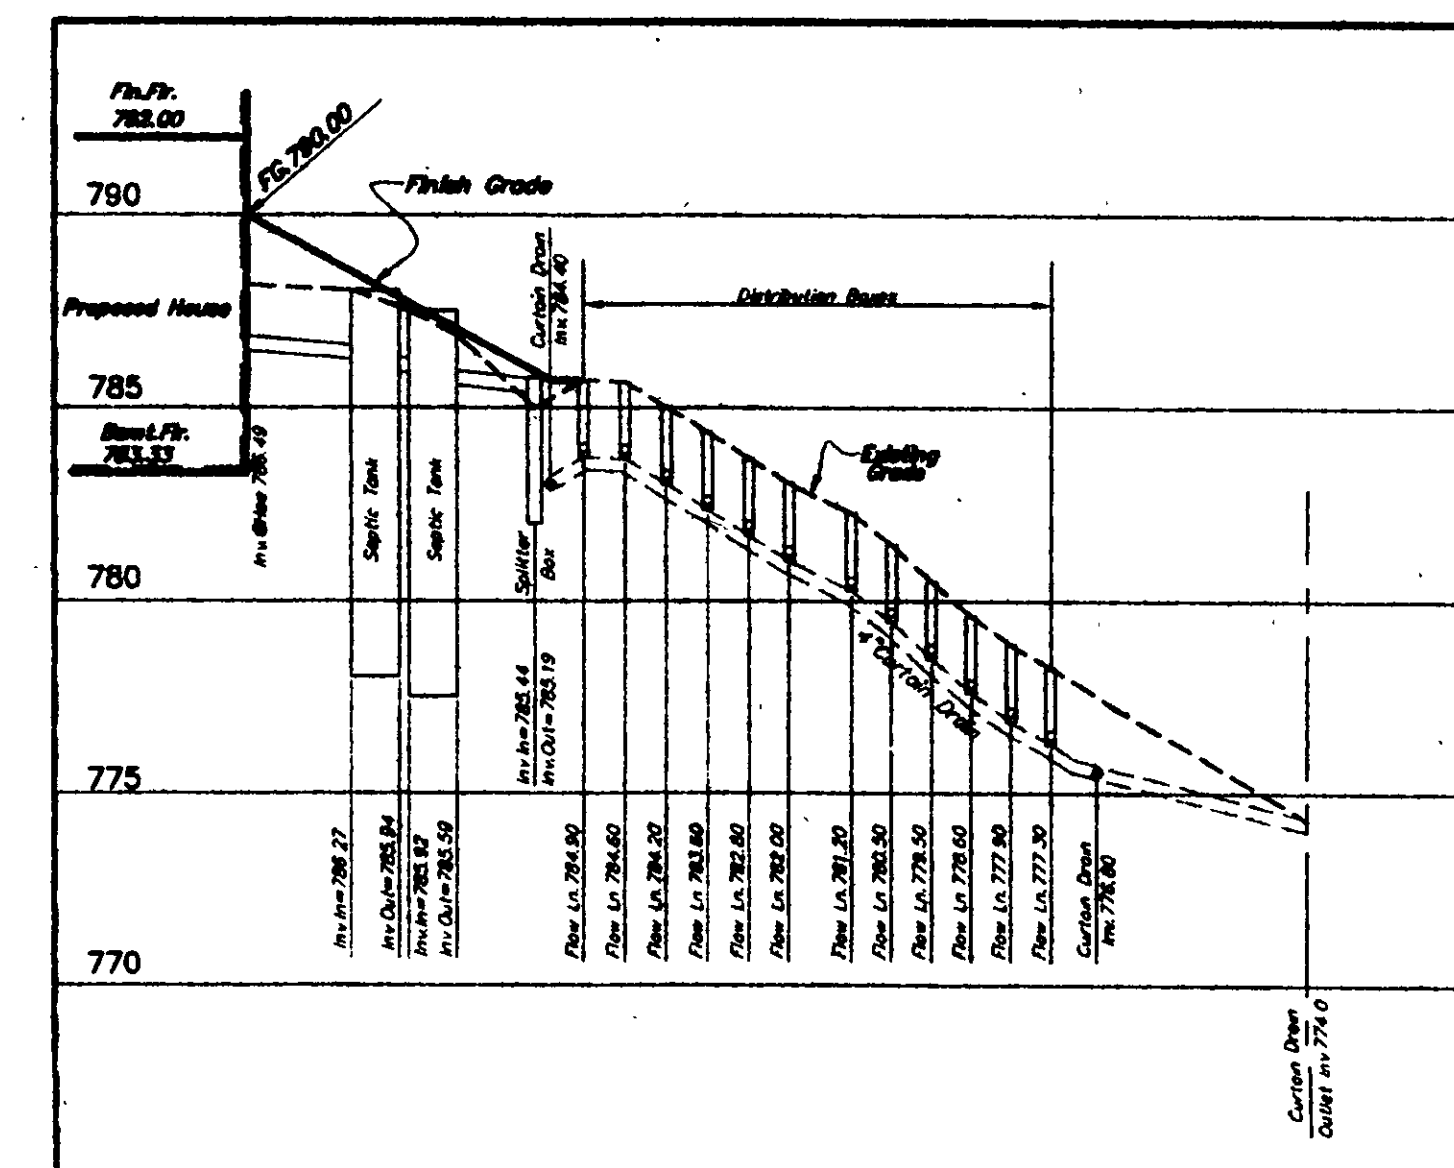

Hydraulic Profile

Scale: Vert: 1"=5'-0"
 Horiz: 1"=40'-0"

PRINTED.

DEC 08 2000

LDC, INC.

Lot Split of Land Conveyed To

F.F. Burkholder

Perry Township - Lake County - 0020

Part of Original Perry Township Lot 15

FILE NO.	DATE	BY	DITS
2017-2018	10/17/2018	WV	100



Blair Road 60'