

SITE PLAN
for
BRIAN SABO
KNOWN AS BEING PART OF LOT No 5
1/4, TRACT 1; NOW IN THE:
TOWNSHIP OF MADISON
COUNTY OF LAKE - STATE OF OHIO


REVIEWED AND ACCEPTED
LAKE COUNTY GENERAL
HEALTH DISTRICT

Date 5-13-99 BY David B. Norris

SEWAGE DISPOSAL PERMIT MUST BE
OBTAINED BY A LAKE COUNTY LICENSED
INSTALLER BEFORE INSTALLATION IS
STARTED



NORTH RIDGE ROAD

APPROVED
MADISON TOWNSHIP ZONING
DATE 5/18/99
BY DM 16201

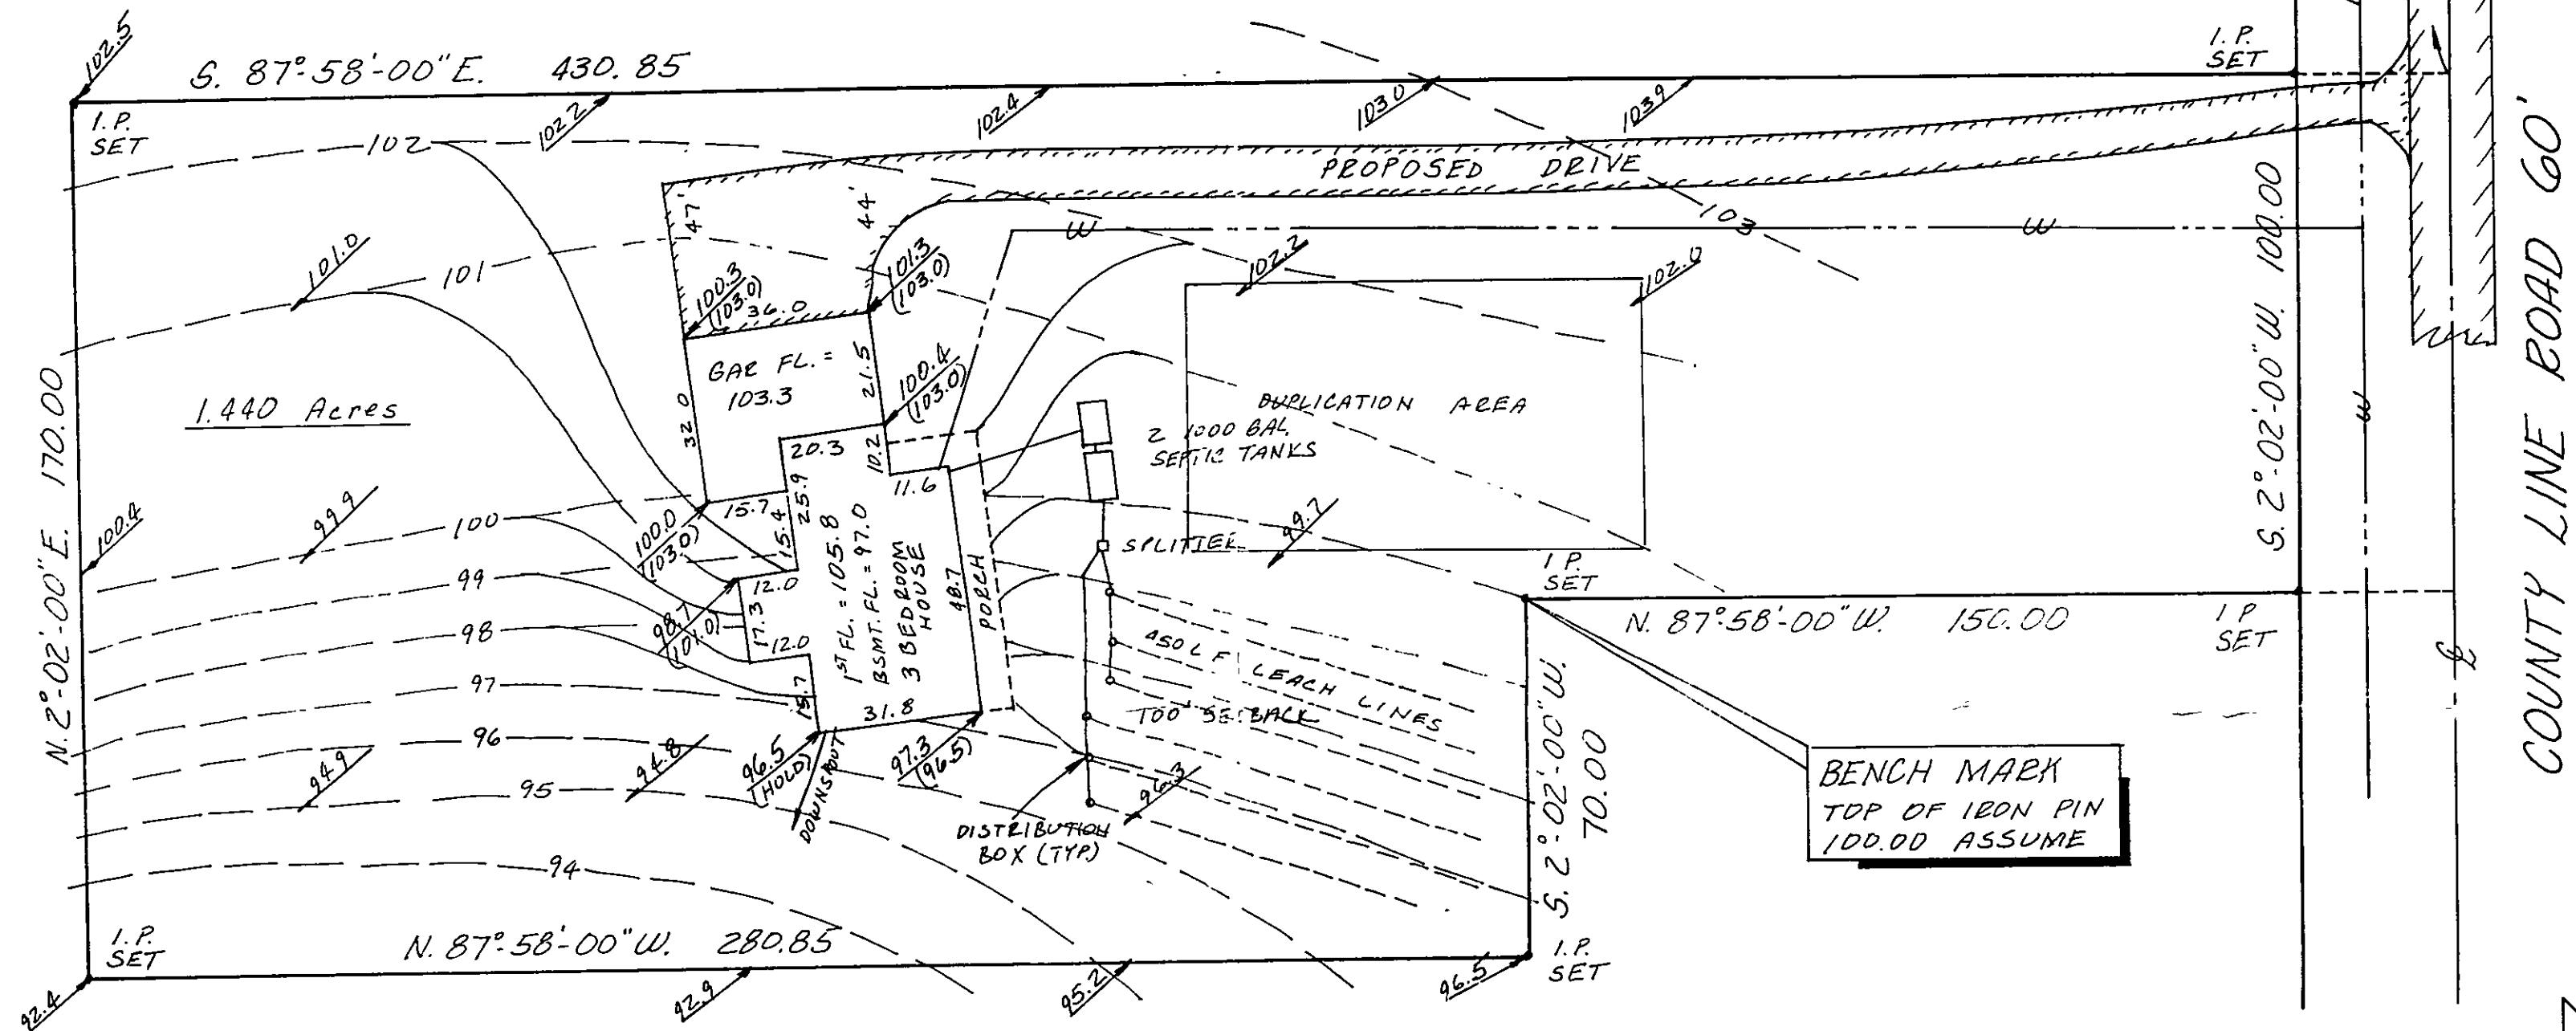


I, THE UNDERSIGNED HEREBY CERTIFY THAT THE TOPOGRAPHY SHOWN HEREON, INDICATED BY ONE FOOT CONTOURS AND ELEVATIONS REPRESENTS AN ACTUAL FIELD TOPOGRAPHIC SURVEY MADE BY ME ON THE 29TH DAY OF APRIL, 1999 AND THAT THE ELEVATIONS WERE TAKEN AT APPROPRIATE INTERVALS AND THAT AS OF THAT DATE THEY EXISTED AS INDICATED HEREON.

James A. Ziemba
JAMES A. ZIEMBA P.S. #7094

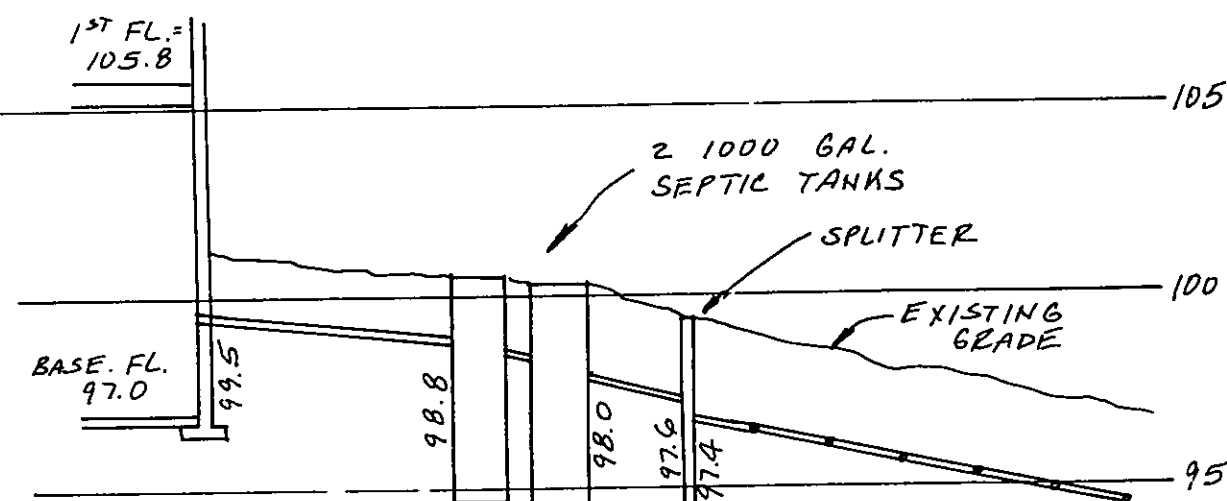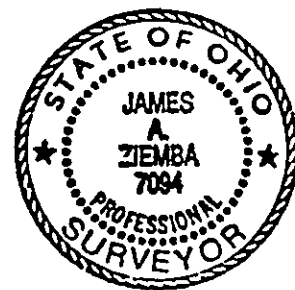

HYDRAULIC PROFILE
HOR. 1"=20' VER. 1"=5'

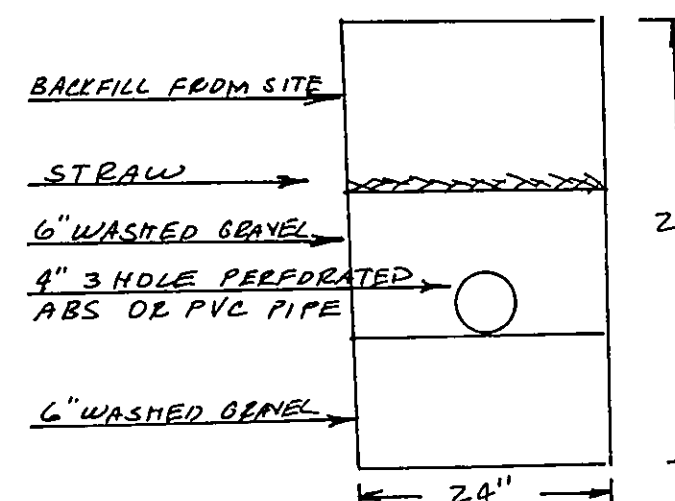

TYPICAL LEACHING
TRENCH CROSS SECTION

EXISTING GRADE
(PROPOSED GRADE)
PROPOSED CONTOUR
EXISTING CONTOUR

0 10 20 30 40 50 60
SCALE 1"=30'

BENCHMARK SURVEY CO.
5964 SOUTH RIDGE ROAD
MADISON, OHIO 44057
APRIL 29, 1999
428-8599