


SITE PLAN

SUBLOT 25 of the W. A. & J. A. BROWN SUBDIVISION (VOL. J-61, LAKE COUNTY RECORDS OF PLATS)

PERMANENT PARCEL NUMBER 3-5A-23 (HOUSE NO. 2669)



PERRY TOWNSHIP, LAKE COUNTY, OHIO

SCALE: 1" = 50'

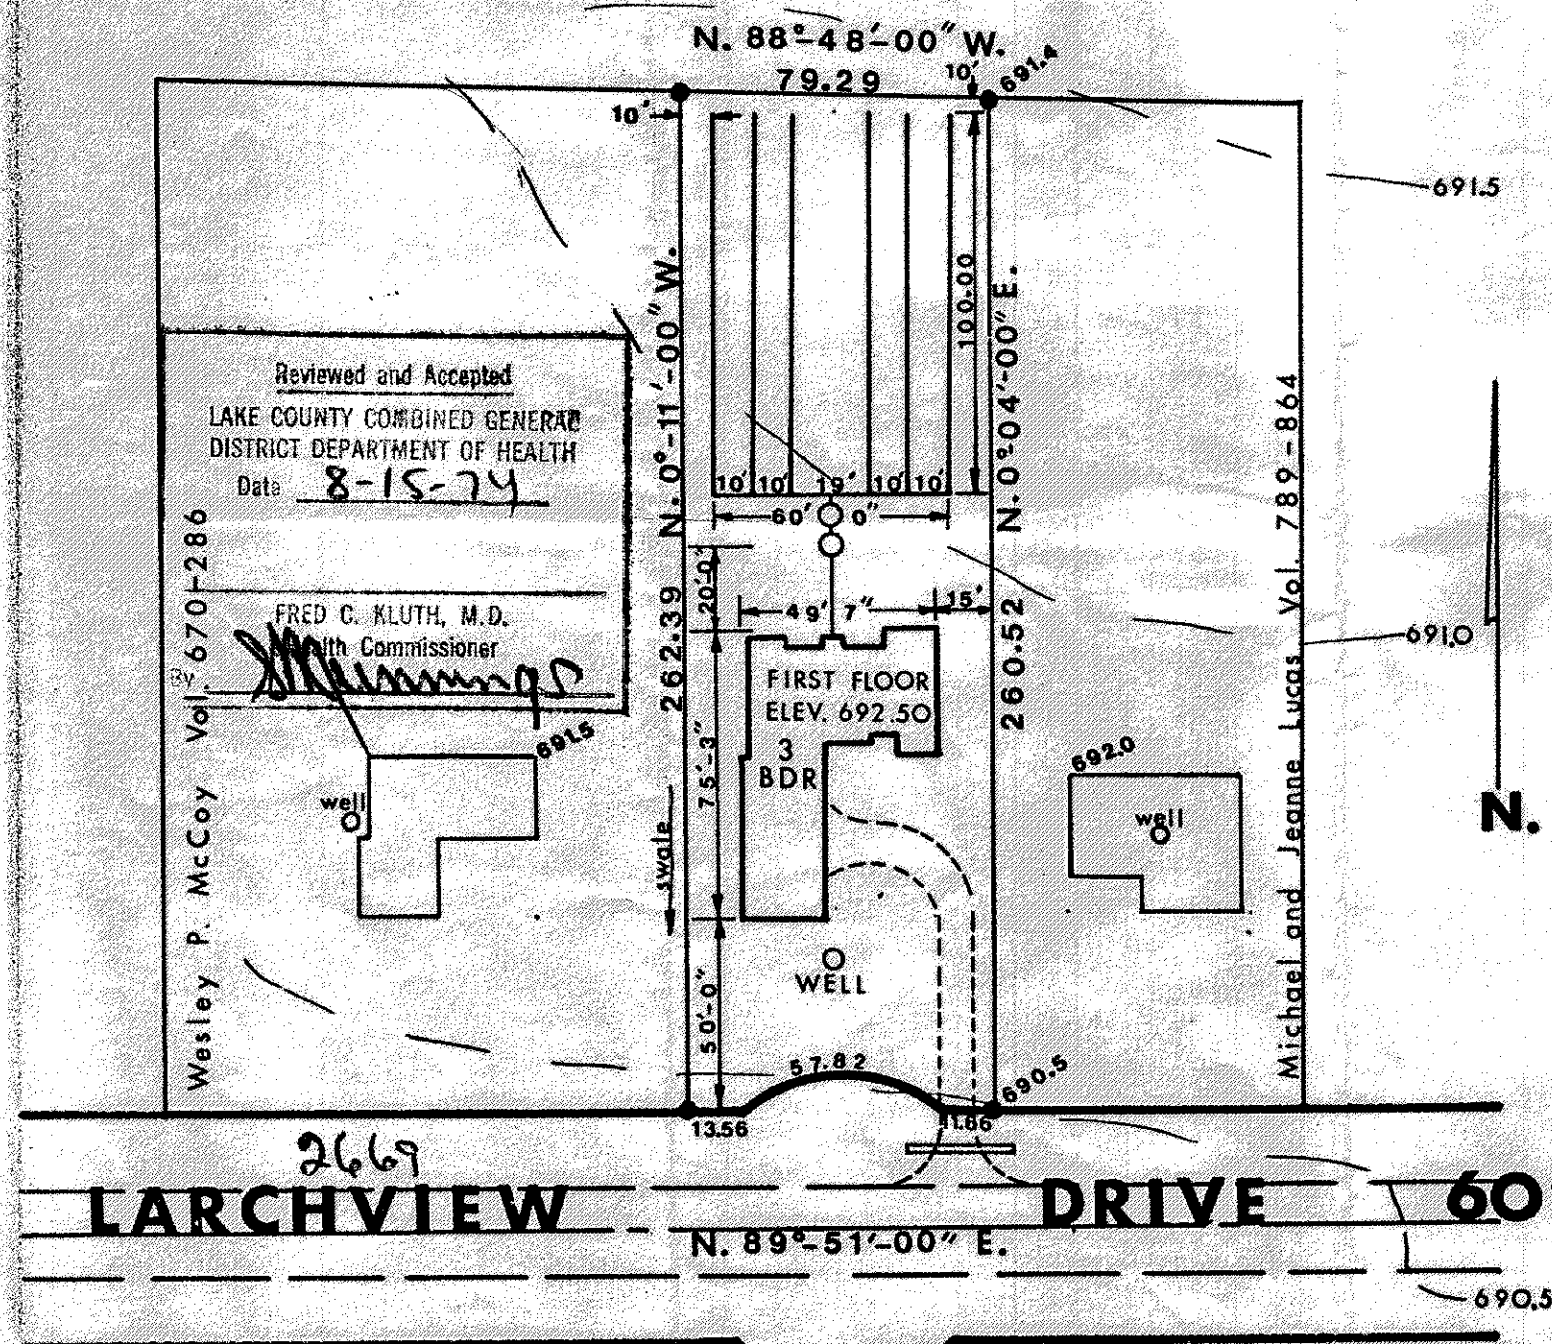

Grading Plan Approved
as shown and/or noted
THOMAS P. GILLES, P.E.
Lake County Engineer

ywk Date 8-28-74

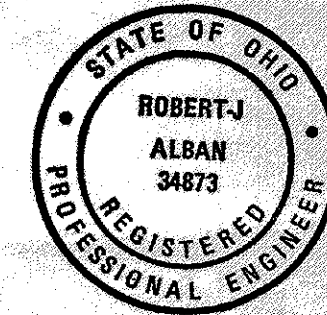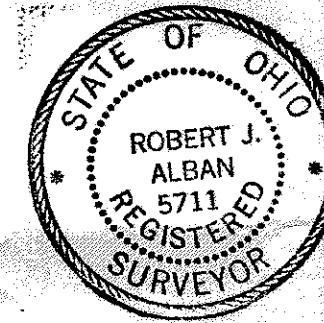

NOTE: ALL SEPTIC TANK CONSTRUCTION SHALL COMPLY WITH THE REQUIREMENTS FOR "TYPICAL LEACHING SYSTEM" OF THE LAKE COUNTY DEPARTMENT OF HEALTH. (THREE BEDROOM RESIDENCE)

I HEREBY CERTIFY THAT I HAVE PREPARED THIS SITE PLAN, AND THAT THE BEARINGS, DISTANCES, LOCATION OF PROPERTY PINS, AND OTHER PARTICULARS SHOWN ARE CORRECT.
DATE: AUGUST 11, 1974

Robert J. Alban
ROBERT J. ALBAN, P.E.
REGISTERED CIVIL ENGINEER AND
LAND SURVEYOR

APPROVED
SIDE LINES & SET BACK
PERRY TOWNSHIP ZONING
PERMIT NO. _____
ZONING INSPECTOR

R. W. Rittenhouse