
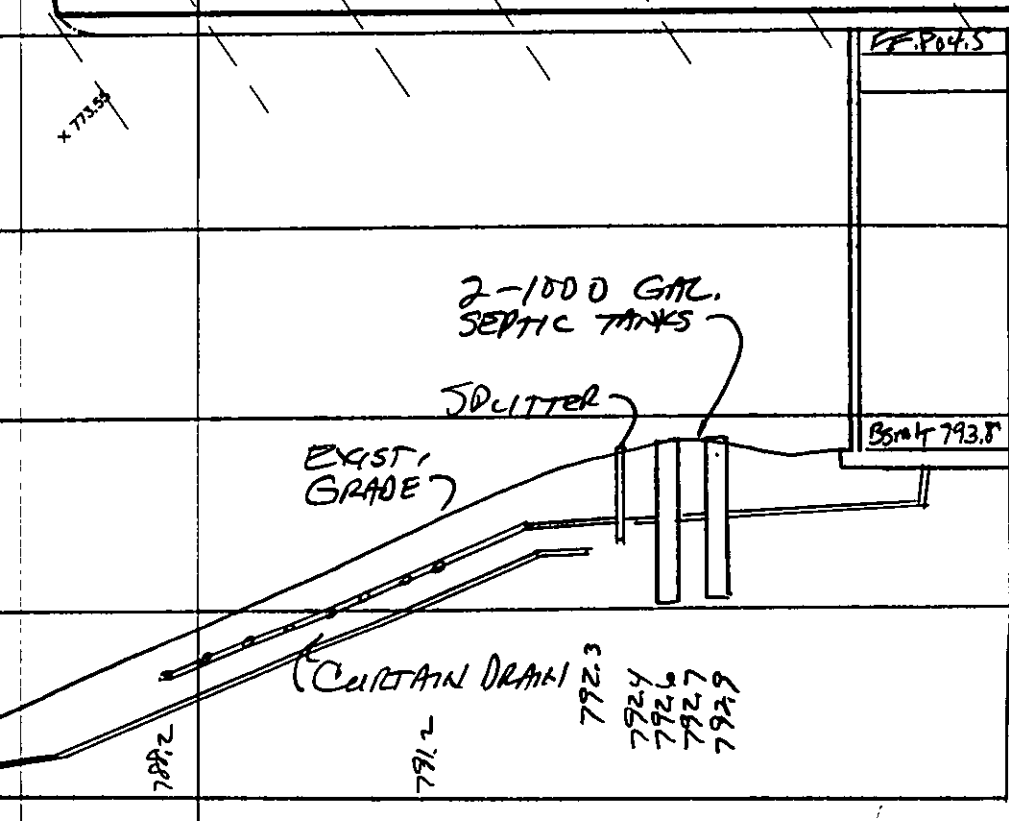


REVIEWED AND ACCEPTED
LAKE COUNTY GENERAL
HEALTH DISTRICT

326-01
Date: June 17, 2001
By: B. Jones P.E.

SEWAGE DISPOSAL PERMIT MUST BE
OBTAINED BY A LAKE COUNTY LICENSED
INSTALLER BEFORE INSTALLATION IS
STARTED

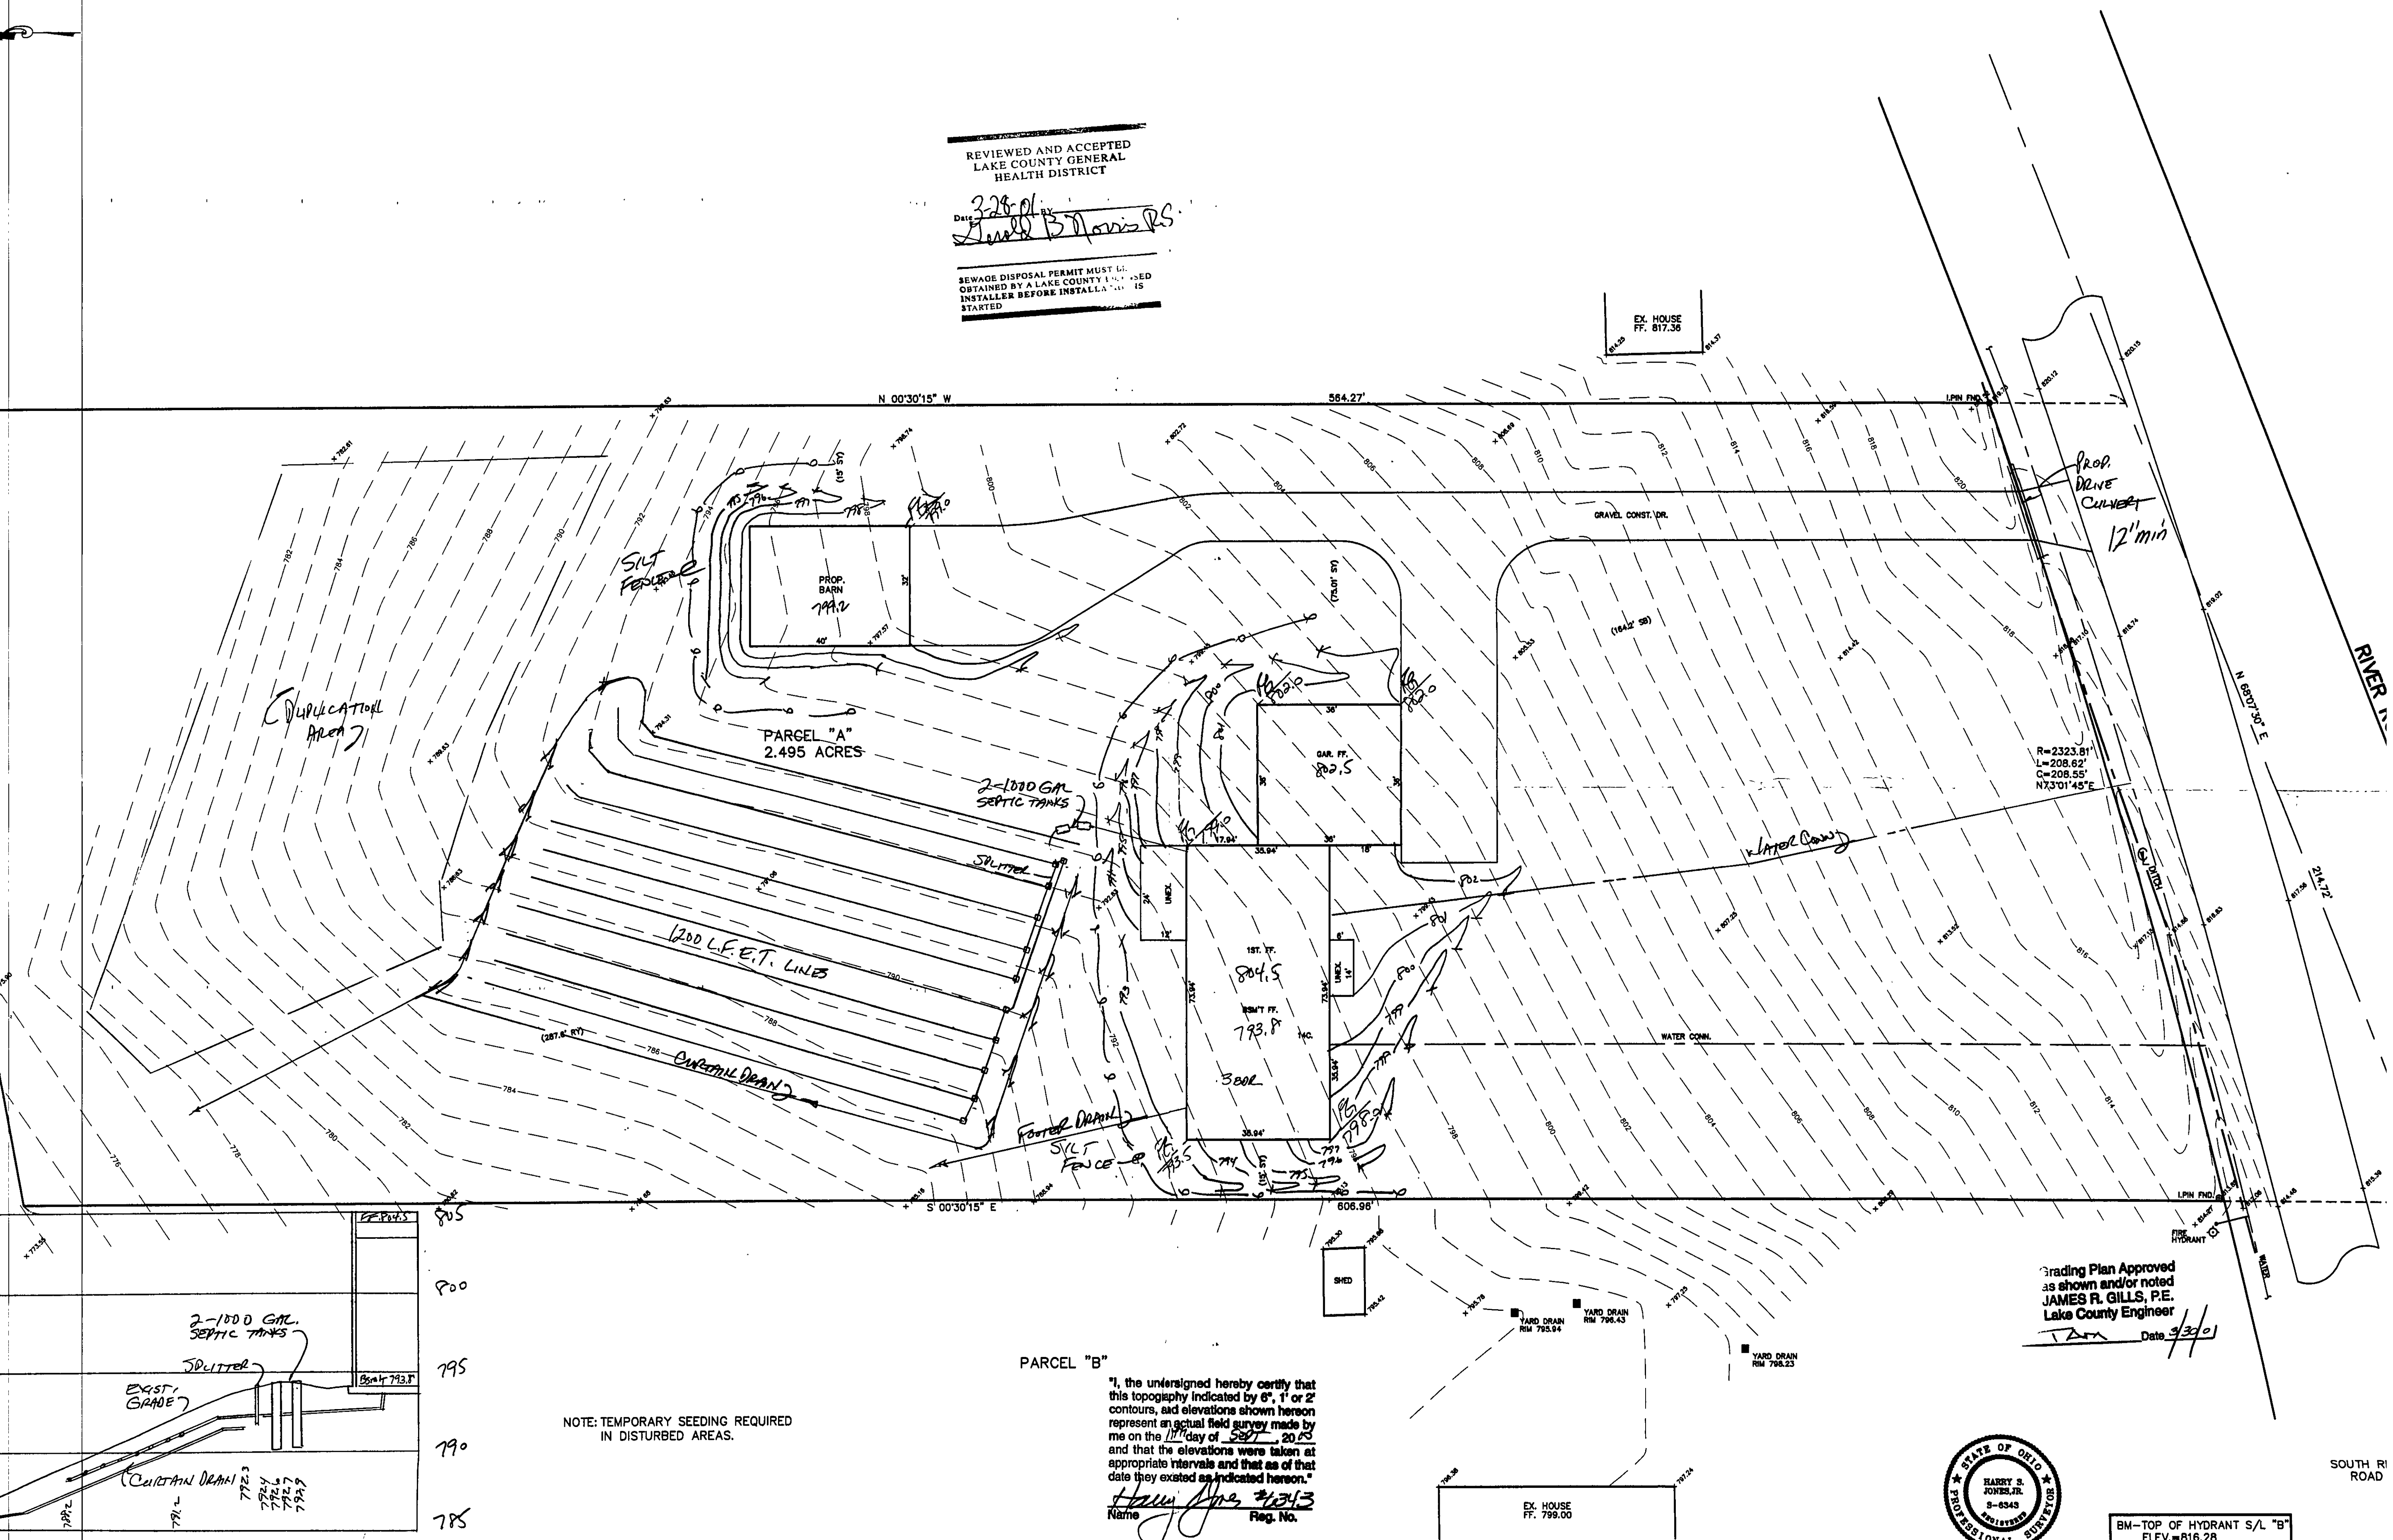

NOTE: TEMPORARY SEEDING REQUIRED
IN DISTURBED AREAS.

PARCEL "B"

"I, the undersigned hereby certify that this topography indicated by 6", 1" or 2" contours, and elevations shown hereon represent an actual field survey made by me on the 11th day of Sept, 2000, and that the elevations were taken at appropriate intervals and that as of that date they existed as indicated hereon."

Harry S. Jones 41343
Name Reg. No.



BM-TOP OF HYDRANT S/L "B"
ELEV.=816.28

DESCRIPTION	DATE	BY	CHK'D

bj BABCOCK, JONES AND ASSOCIATES, INC
CIVIL ENGINEERS - SURVEYORS - LAND PLANNERS
PAINESVILLE OHIO 44077

DATE 9/17/00
DESIGN BY H.J.
DRAWN BY T.R.
APPROVED BY H.J.

SITE PLAN
FOR
TIM DOERR
PARCEL "A" RIVER ROAD
PERRY TONSHIP LAKE COUNTY