


Temporary Seeding Species Selection

Seeding Dates	Species	Lb /1,000 sqft	Per Acres
March 1 to August 15	Oats	3	4 Bushel
	Tall Fescue	1	40 lb
	Annual Ryegrass	1	40 lb
	Perennial Ryegrass	1	40 lb
	Tall Fescue	1	40 lb
	Annual Ryegrass	1	40 lb
August 16 to November 1	Rye	3	2 Bushel
	Tall Fescue	1	40 lb.
	Annual Ryegrass	1	40 lb.
	Wheat	3	2 Bushel
	Tall Fescue	1	40 lb.
	Annual Ryegrass	1	40 lb.
November 1 to Spring Seeding	Perennial Ryegrass	1	40 lb
	Tall Fescue	1	40 lb
	Annual Ryegrass	1	40 lb
Use mulch only, sodding practices or dormant seeding.			
Note Other approved seed species may be substituted			

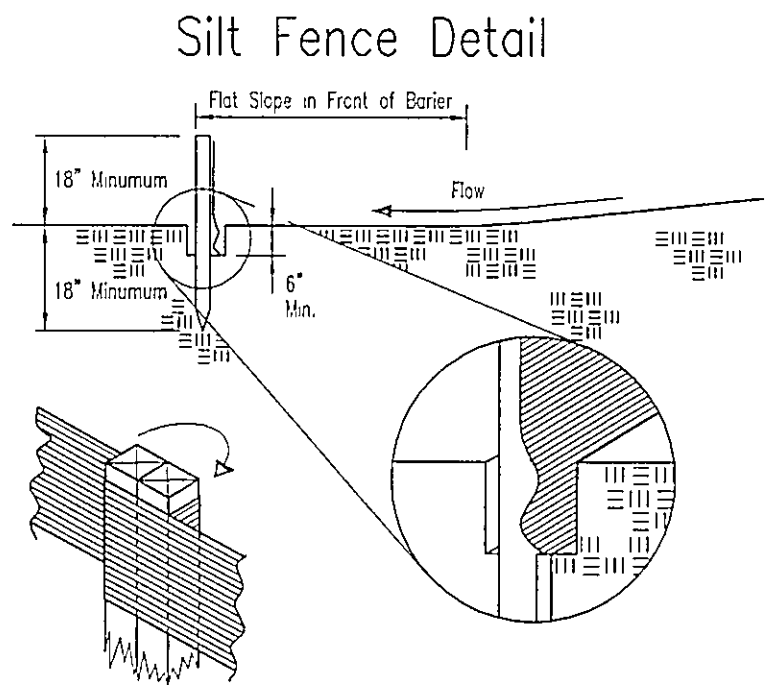

JOB NUMBER: X03023
DATE: 8-13-04
DRAWN BY: SLS
CHECKED BY: FEV
NO. REVISION

SCALE: 1"=20'

DATE

BY

Orbco Engineering, Inc.

10 West Erie Street, Suite 201, Painesville, Ohio 44077
Phone (440) 332-6567/942-0041 Fax (440) 332-9106
orbco@att.net

SITE PLAN

LORETO LANDINGS

SUBLOT 24

PERRY TOWNSHIP - LAKE COUNTY - OHIO