

**SITE PLAN**

for: **D.C.L. CONSTRUCTION CO**  
**GREEN ROAD**  
 STREET

**PERRY**  
 VILLAGE

SUBLOT NO. \_\_\_\_\_ VOL. \_\_\_\_\_ PAGE \_\_\_\_\_  
 LOT TRACT \_\_\_\_\_ CITY \_\_\_\_\_ OHIO \_\_\_\_\_  
**THE NORTH COAST ENGINEERING AND SURVEYING CO., INC.**  
 257 S. VICTOR AVENUE, SUITE 501  
 CLEVELAND, OHIO 44114  
 TEL. (216) 541-7070 FAX. (216) 241-7071

**CHECK LIST**  
 LOT DIMENSIONS  
 TO NEAREST FEET  
 SUBLOT NO. (PARCEL NO.)  
 BUILDING DIMENSIONS  
 FINISHED GRADES  
 DRIVE & ASPEN TYPE, WIDTH, THICKNESS  
 WATER MAIN SIZE, LOCATION, LOCATION  
 SAN. MAIN SIZE, LOCATION, LOCATION  
 STORM SEWER SIZE, LOCATION, LOCATION  
 GAS LINE LOCATION, LOCATION  
 WELL LOCATION & ISOLATION RADIUS



STATE SEAL  
**DESIGN CERTIFICATION**  
 THIS PLAN WAS PREPARED BY ME, AND IS CORRECT TO THE BEST OF MY KNOWLEDGE AND BELIEF.  
 NAME: Richard Thompson DATE: 3-11-94

"AS-BUILT" CERTIFICATION  
 I HEREBY CERTIFY THAT THE CIRCLED INFORMATION IS EXISTING AS OBTAINED ON THE SITE 19\_\_\_\_ 19\_\_\_\_ AND IS CORRECT TO THE BEST OF MY KNOWLEDGE AND BELIEF.

NAME	DATE	SCALE
DRAWN BY		1"=20'
CHECKED BY		
REV.		3/94
SALES		
DATE		

**LEGEND**  
 STORM MANHOLE  
 SANITARY MANHOLE  
 EXISTING CONTOURS  
 PROPOSED CONTOURS  
 DIRECTION OF SURFACE DRAINAGE

**BENCHMARK**



**LOW YIELD WATER FIXTURES REQUIRED ON ALL:**  
 Shower Head  
 Toilet

Reviewed and Accepted  
 LAKE COUNTY GENERAL HEALTH DISTRICT  
 Date: 3-8-94  
 Rep. Name: John R. ...  
 JOEL LUDAK, R.S., M.P., H.  
 Health Commissioner  
 BY: J. ...

Grading Plan Approved  
 as shown and/or noted  
 THOMAS P. GILLES, P.E.  
 Lake County Engineer  
 BY: GAJK Date: 3-11-94  
 Property Appraiser to be with in A  
 Flood Zone.

MAR 11 1994



CONTRACT NO. 94-136

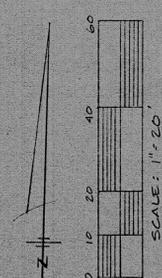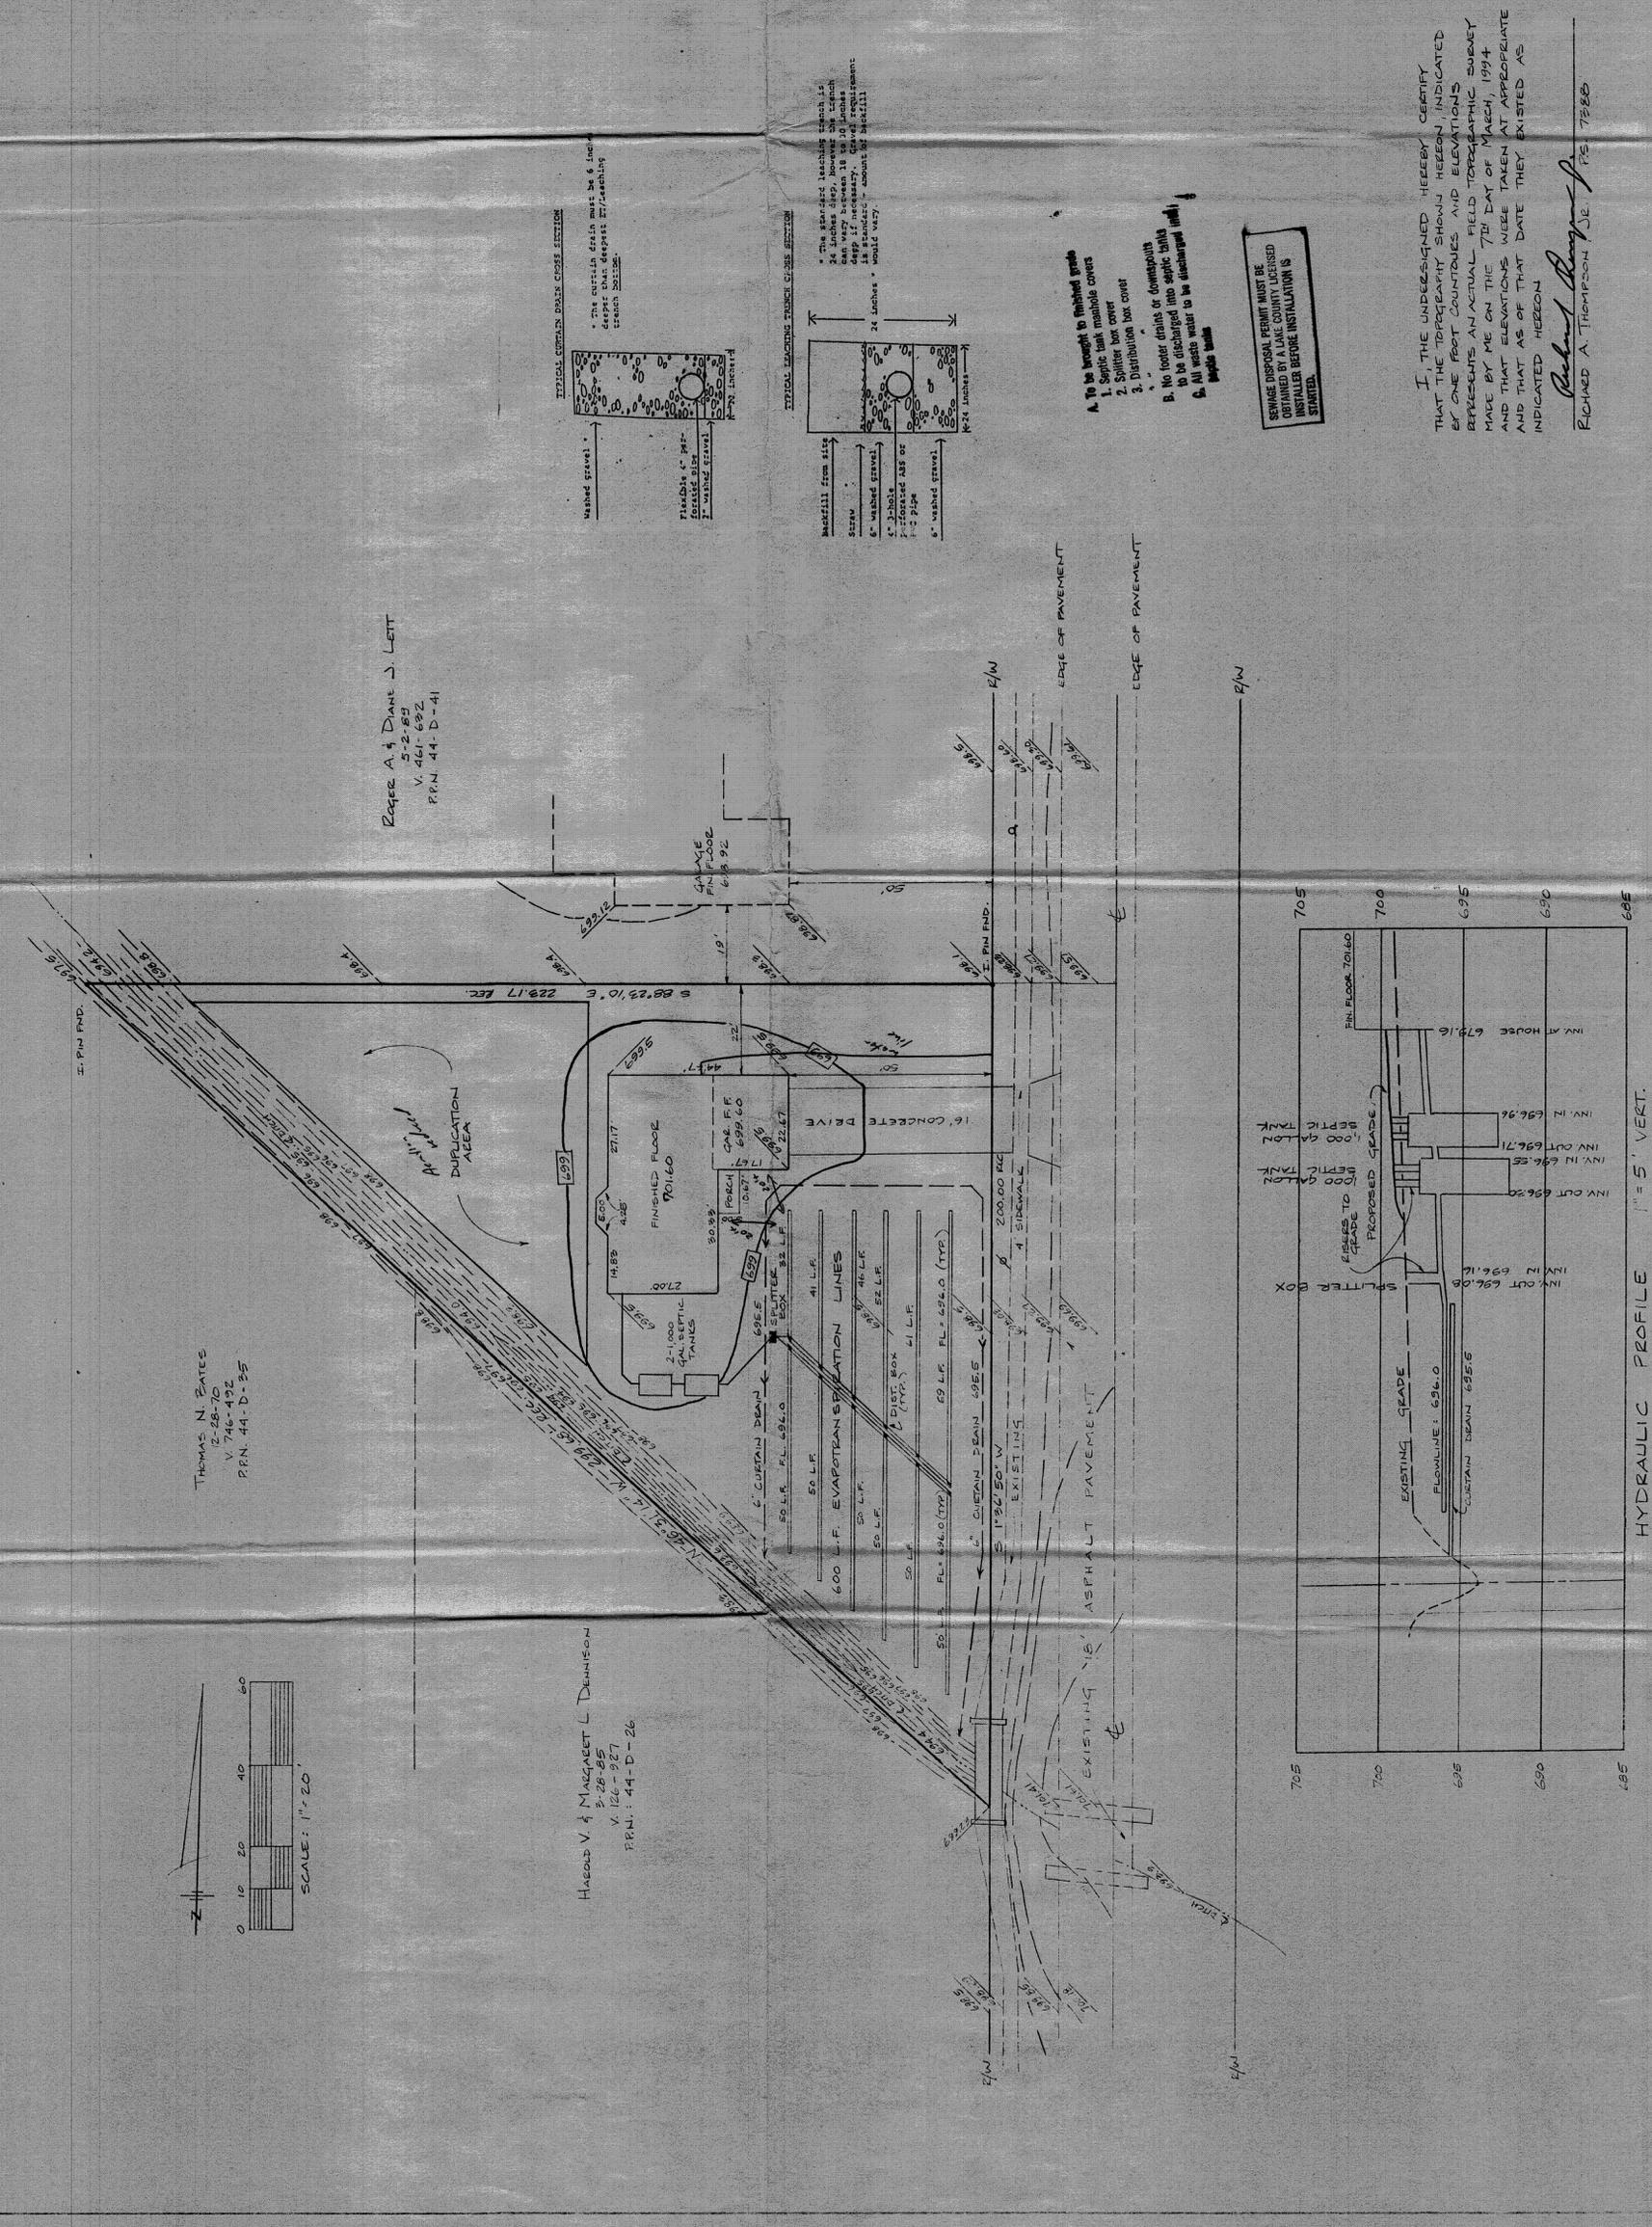

THOMAS N. BATES  
 12-28-70  
 V. 746-492  
 P.R.N. 44-D-35

Page A of Diagram J Left  
 V. 461-632  
 P.R.N. 44-D-41

MARGARET L DENNISON  
 3-28-85  
 V. 126-987  
 P.R.N. 44-D-26

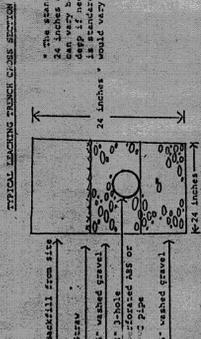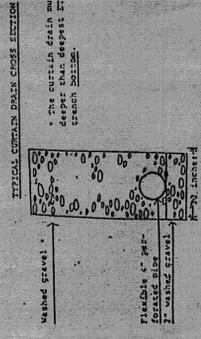


- A. To be brought to finished grade**
1. Spillway box cover
  2. Spillway box cover
  3. Distribution box cover
- B. No backfill drains or downspouts**
1. to be discharged into septic tanks
  2. All waste water to be discharged into septic tanks

SEWER DISPOSAL PERMIT MUST BE OBTAINED BY A LAKE COUNTY LICENSED INSTALLER BEFORE INSTALLATION IS STARTED.

I, THE UNDERSIGNED HEREBY CERTIFY THAT THE PROPOSED SHOWS ELEVATIONS INDICATED BY ONE FOOT CONTOURS AND ELEVATIONS REPRESENTS AN ACTUAL FIELD TOPOGRAPHIC SURVEY MADE BY ME ON THE 7th DAY OF MARCH, 1994 AND THAT ELEVATIONS WERE TAKEN AT APPROPRIATE AND THAT AS OF THAT DATE THEY EXISTED AS INDICATED HEREON.

Richard A. Thompson, Jr. P.E. 7388

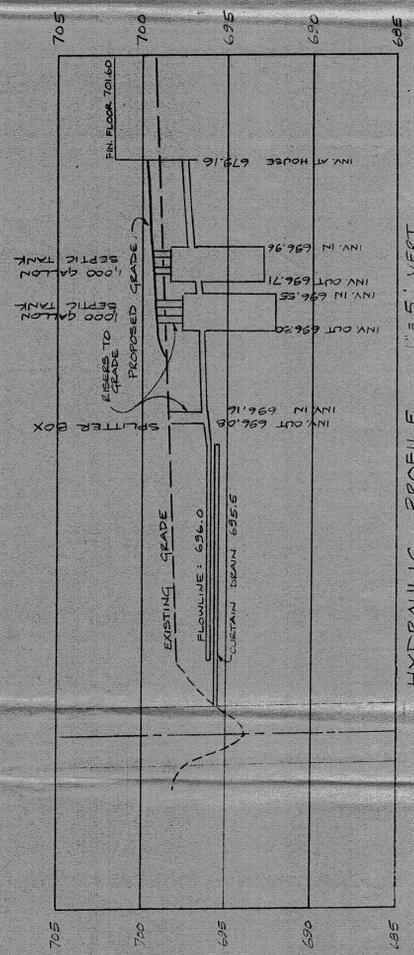

HYDRAULIC PROFILE 1"=5' VERT.