



CURVE TABLE						
CURVE	LENGTH	RADIUS	TANGENT	CHORD	BEARING	DELTA
C1	60.06'	750.91'	30.05'	60.04'	S02°17'27"E	4°34'58"

BEARINGS ARE FOR THE R/W BEARING OF HEADLANDS ROAD PER THE RELOCATED HEADLANDS ROAD DEDICATION PLAT AS RECORDED IN PLAT VOLUME P, PAGE 106 AND ARE USED TO DENOTE ANGLES ONLY.

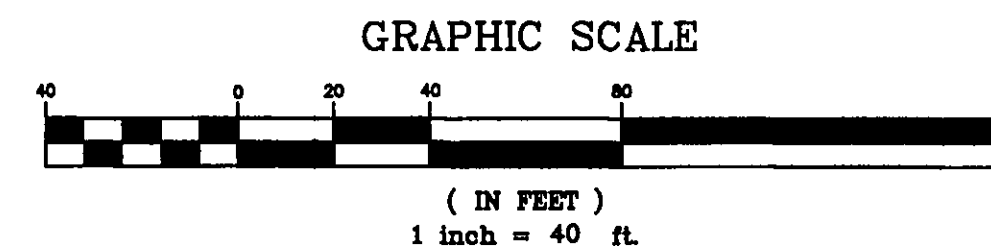

ALL IRON PINS SET ARE
5/8" x 30" REBAR CAPPED AZTECH #8249

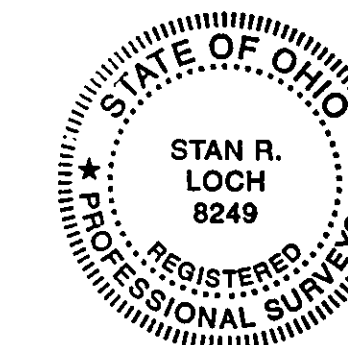


I CERTIFY THAT I HAVE SURVEYED THE PREMISES AND PREPARED THE SURVEY MAP IN ACCORDANCE WITH THE PROVISIONS OF CHAPTER 4733-37 OF THE OHIO ADMINISTRATIVE CODE.

Stan R. Loch
DATE
REG. SURVEYOR #8249

REFERENCES:

DEDICATION PLAT FOR RELOCATED HEADLANDS ROAD
PLAT VOLUME P, PAGE 106
DATED: JULY, 1970
FARLEY'S SUBDIVISION PLAT
PLAT VOLUME C, PAGE 66
FARLEY'S SUBDIVISION NO. 2 PLAT
PLAT VOLUME D, PAGE 22
SITE PLAN FOR LURLENE FAHIN
BY: BABCOCK-JONES & ASSOCIATES, INC.
DATED: DECEMBER, 1992
BOUNDARY SURVEY
BY: BARRINGTON CONSULTING GROUP, INC.
DATED: MAY, 2000

LEGEND
○ = IRON PIN FOUND
● = IRON PIPE FOUND
⊙ = IRON PIN SET

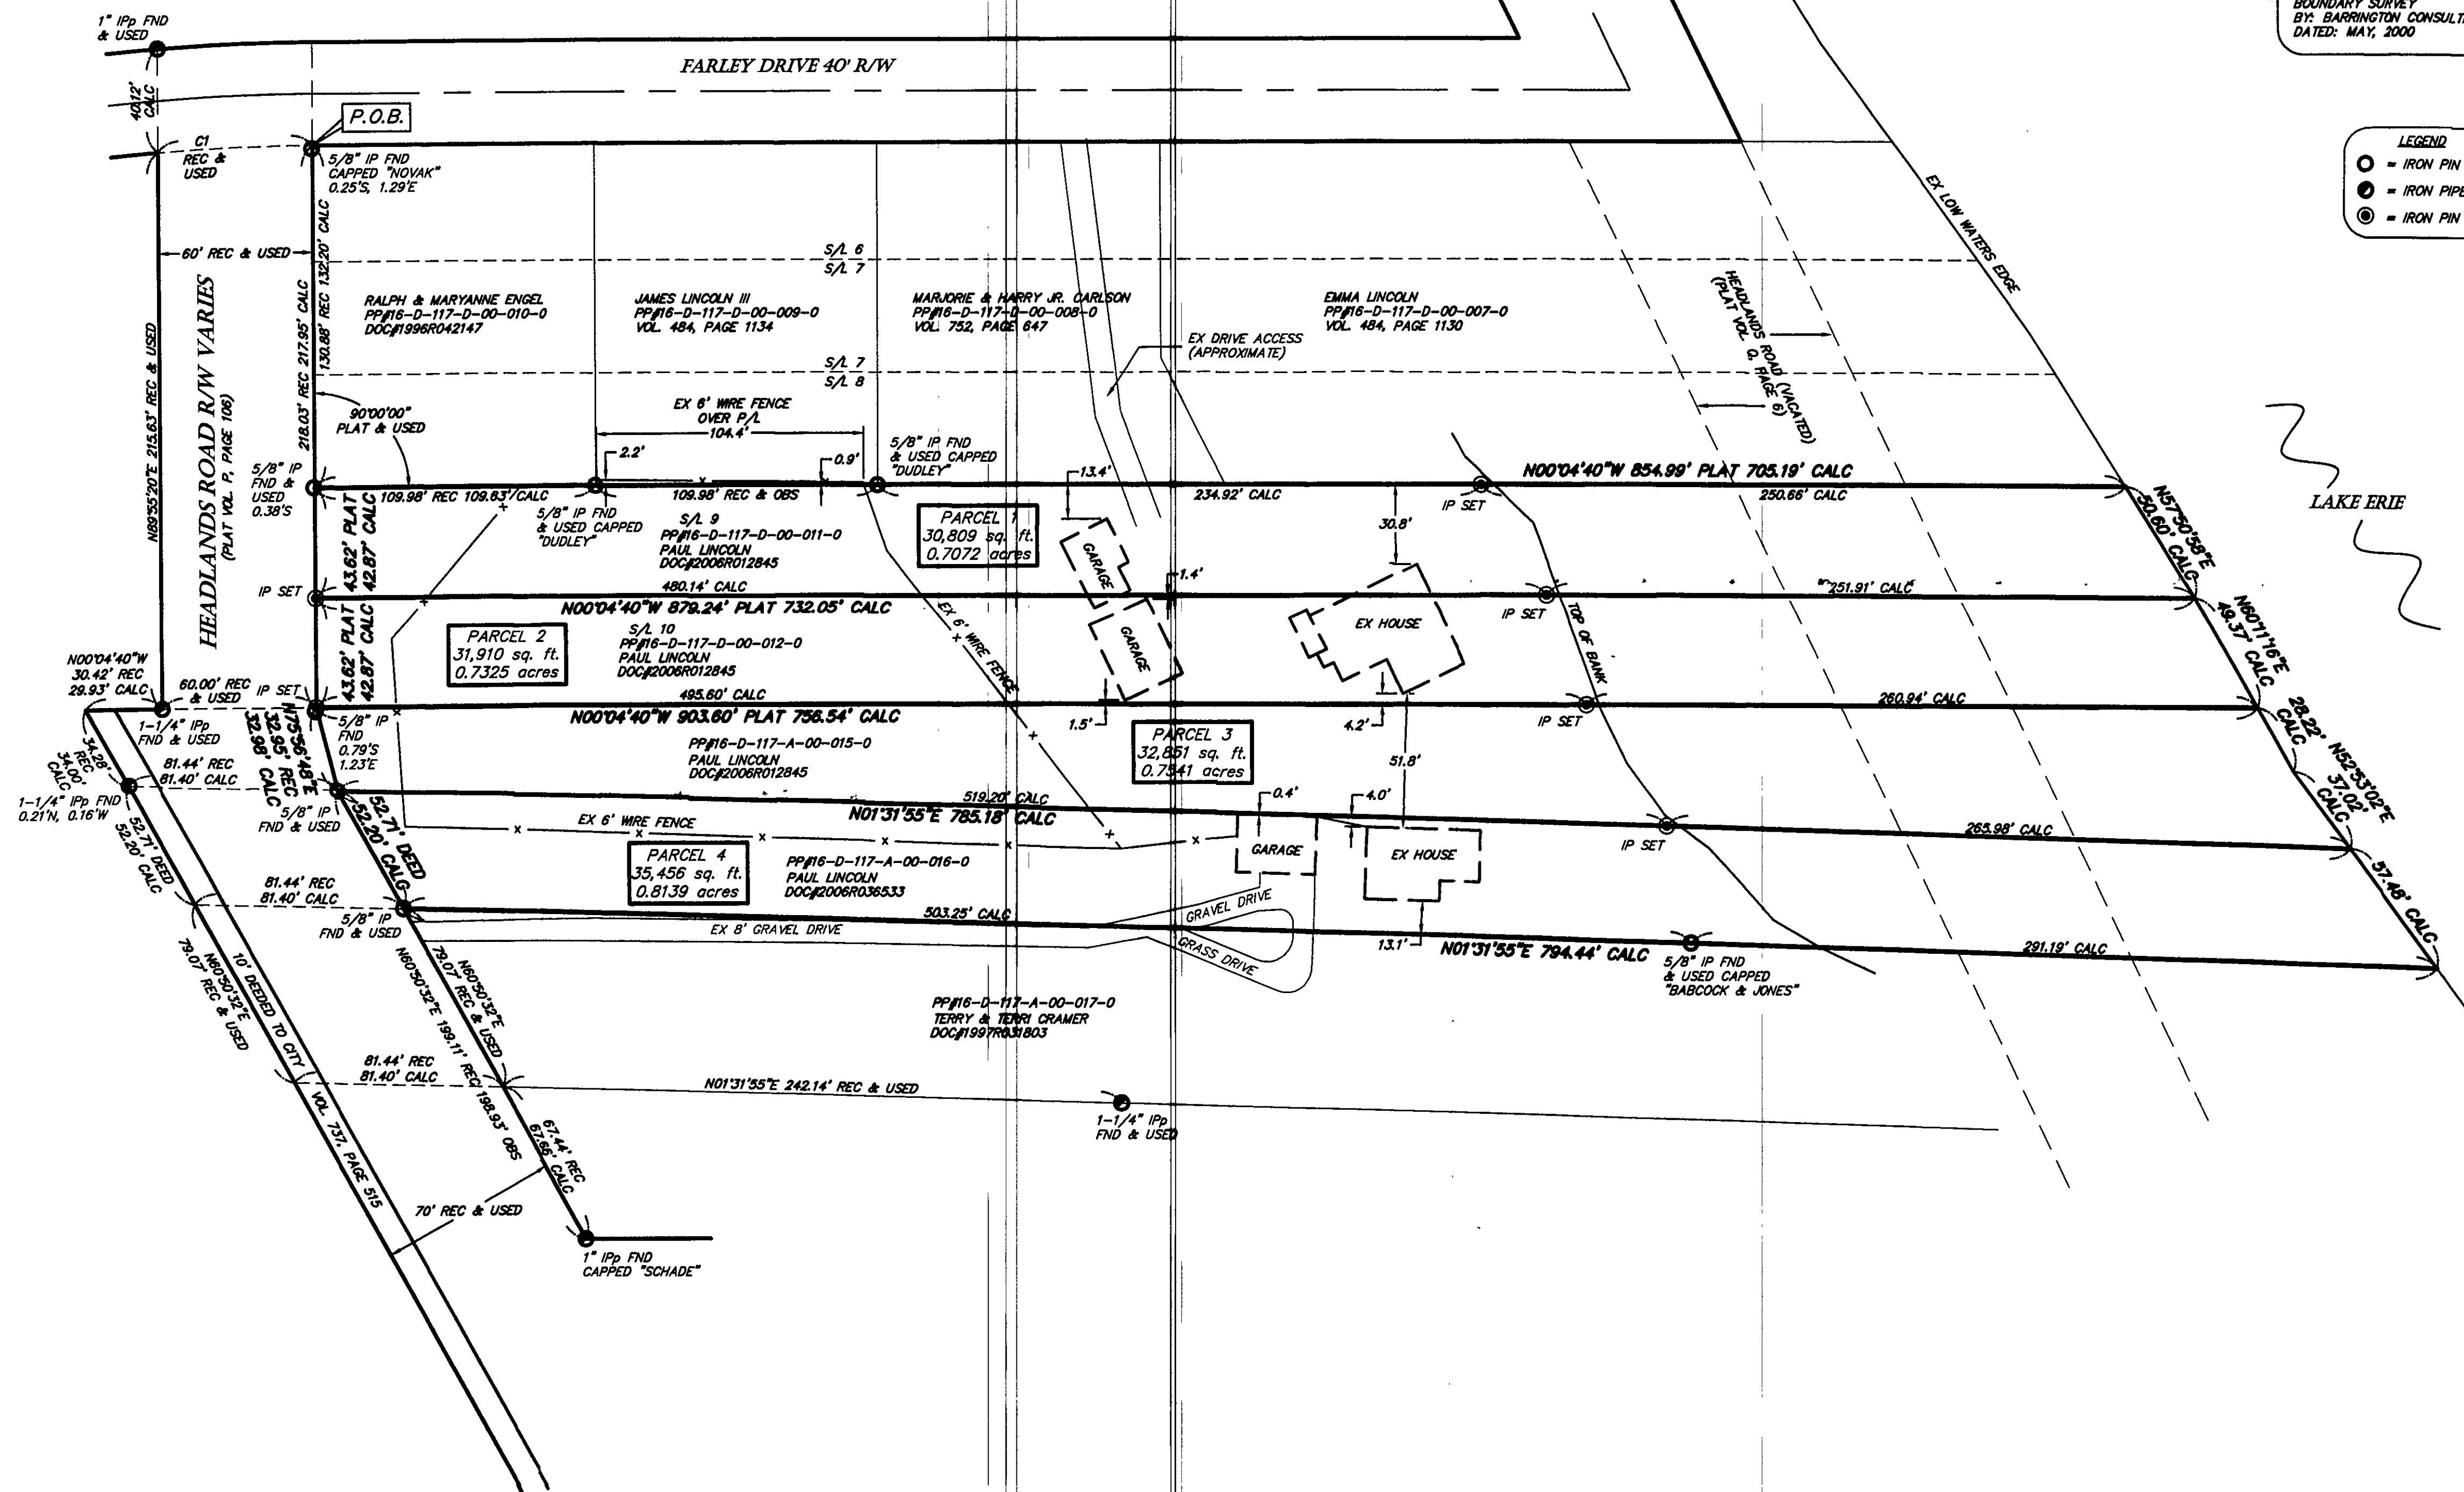

5425 WARNER ROAD - SUITE 12
VALLEY VIEW, OHIO 44125
440-602-9071

AZTECH
FAX 216-366-0259

ENGINEERING and SURVEYING
Civil Engineering · Land Surveying

SHEET CONTENT

BOUNDARY SURVEY
FOR
PAUL LINCOLN

PP#16-D-117-A-00-015-0
PP#16-D-117-A-00-016-0
PP#16-D-117-D-00-011-0
PP#16-D-117-D-00-012-0

BEING SUBLOT 9 & 10 IN THE
FARLEY SUBDIVISION
PLAT VOLUME C, PAGE 66
AND ALSO BEING PART OF
ORIGINAL LOT 6, TRACT 14

SITUATED IN THE
CITY OF MENTOR
COUNTY OF LAKE
STATE OF OHIO

REVISIONS

NO.	DATE	DESCRIPTION	BY

HORIZ. SCALE	VERT. SCALE
1" = 40'	
DRAWN BY	DATE
CL	8/3/2011
CHECKED BY	DRAWING NO.
SRL	20112449
JOB NO.	SHEET
20112449	1 OF 1