
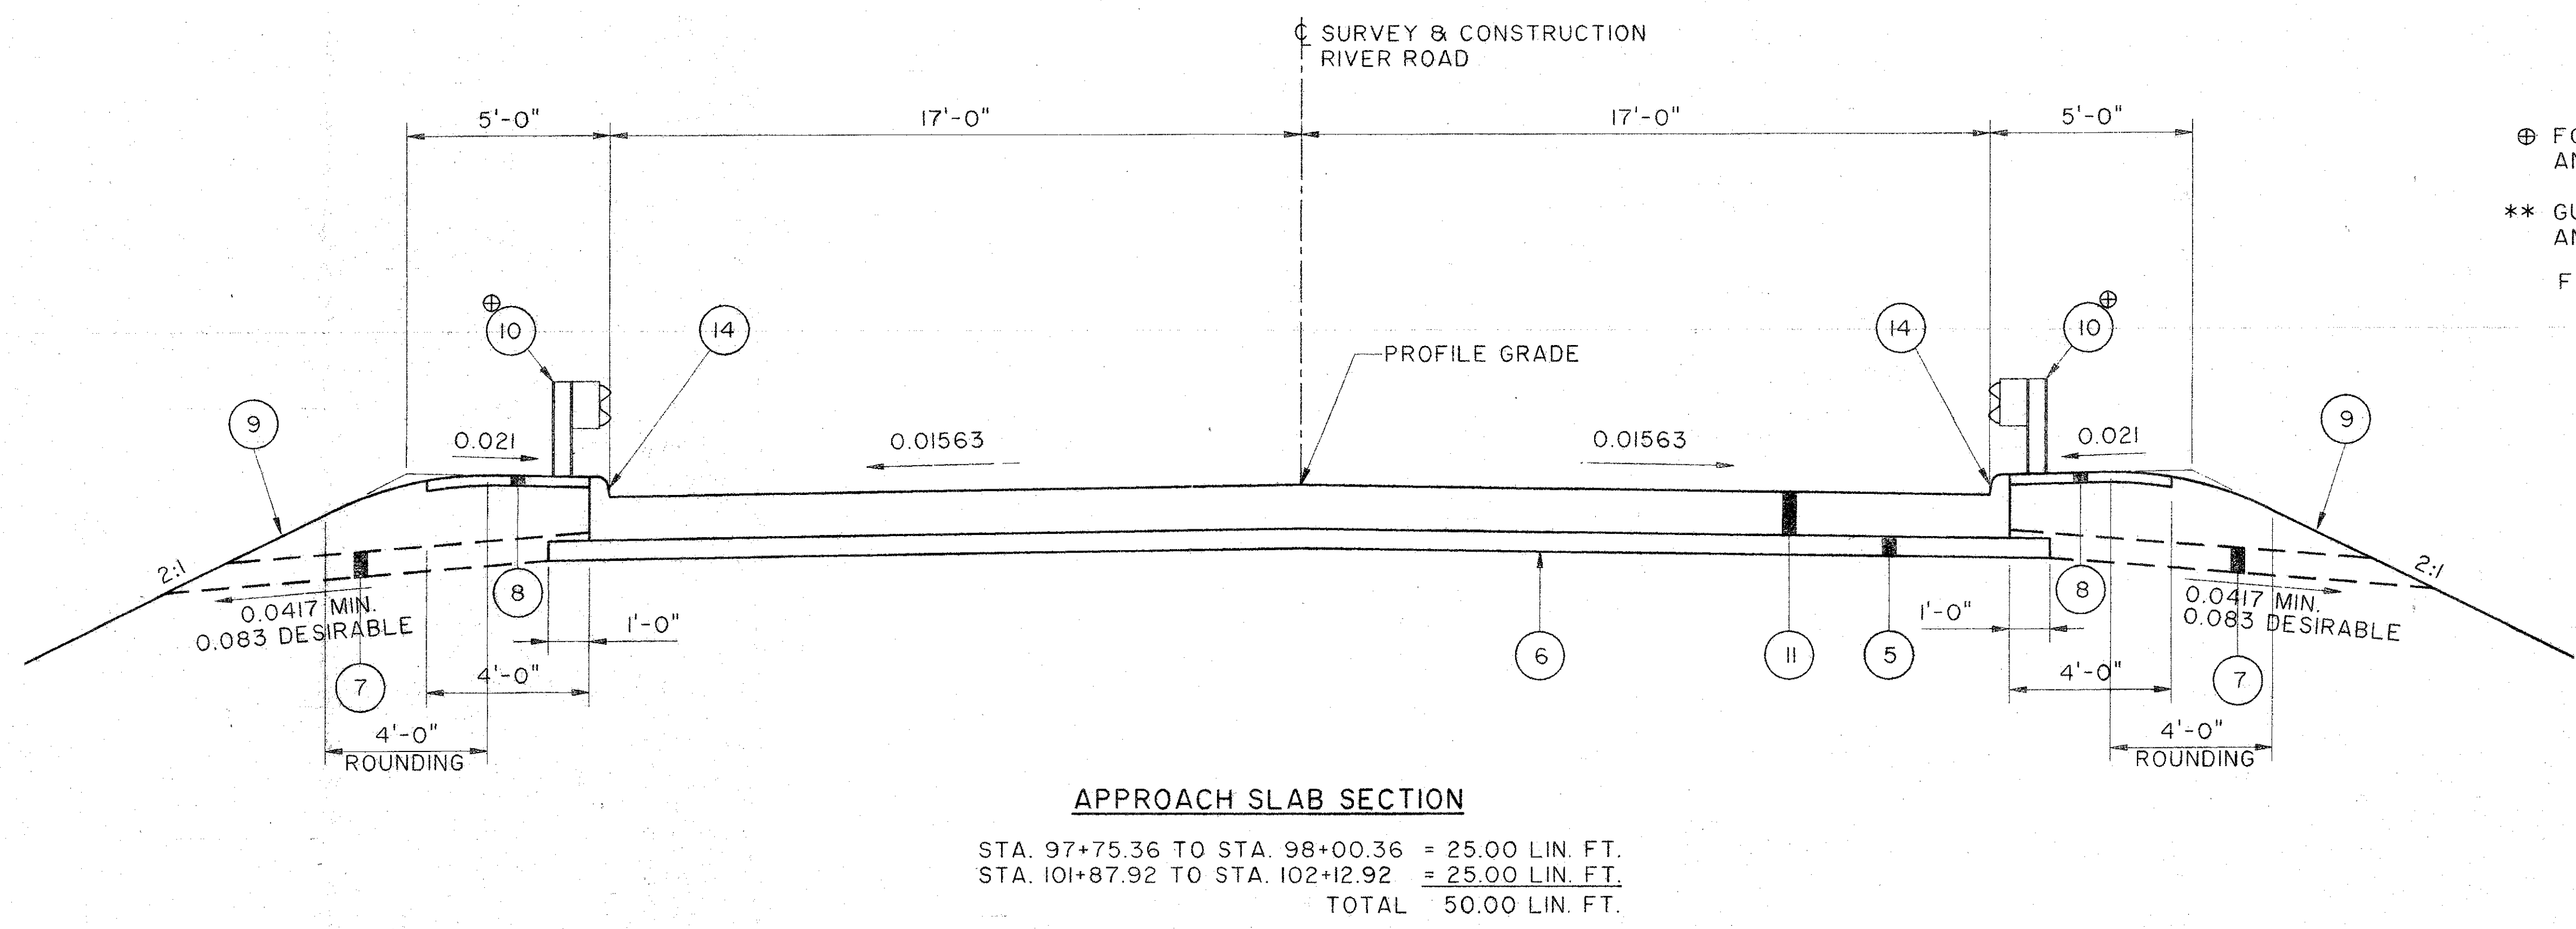


TYPICAL SECTIONS TYPE 448 ON 301

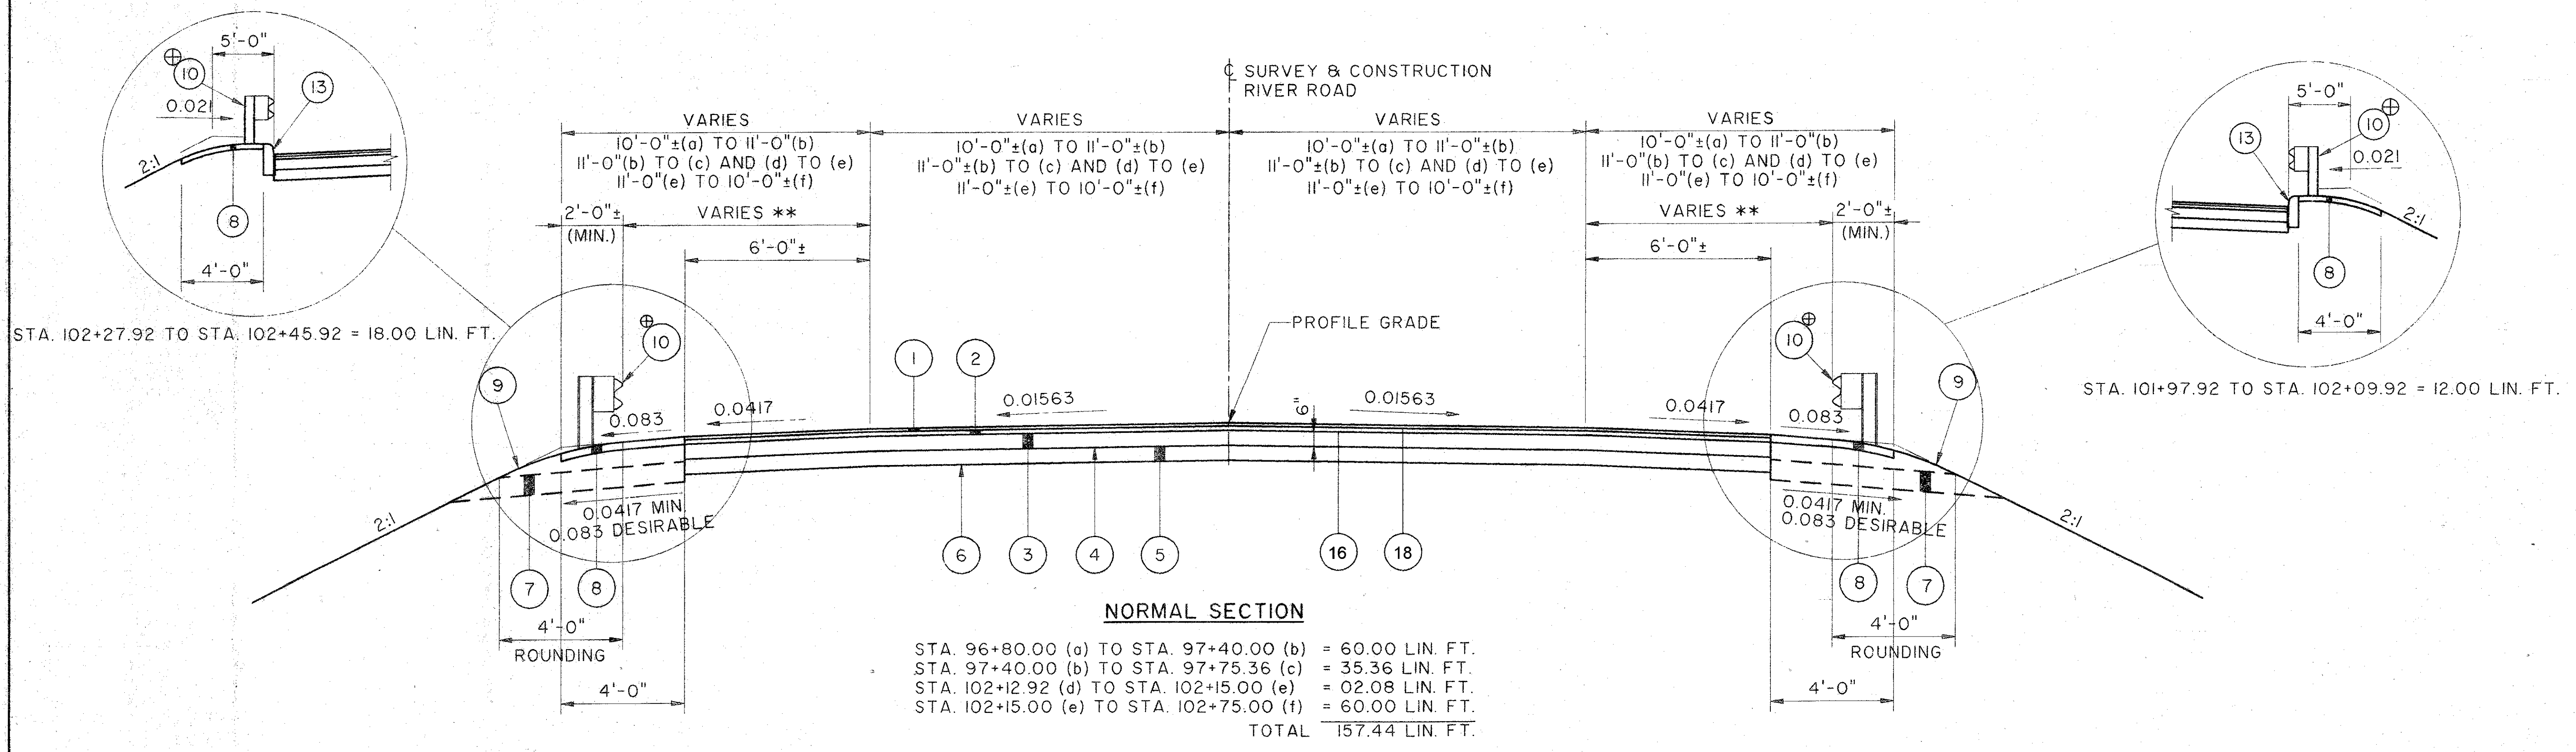

⊕ FOR LIMIT OF GUARDRAIL SEE PLAN AND PROFILE
 ** GUARDRAIL OFFSET VARIES SEE PLAN AND PROFILE
 FOR LEGEND SEE SHEET 2

File No. 1007/0165/STRUCT/01955032
 Drawn By/Date: Brc / 08-17-94 (0617)