
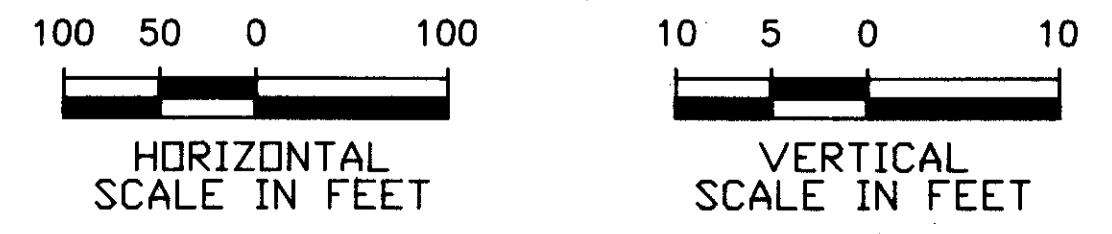


**B-1** 9+62.86, 18.85 ft LT      **B-2** 13+58.66, 11.67 ft LT      **B-3** 17+57.95, 19.25 ft LT      **B-4** 21+26.04, 25.79 ft LT      **B-5** 25+53.27, 46.86 ft LT

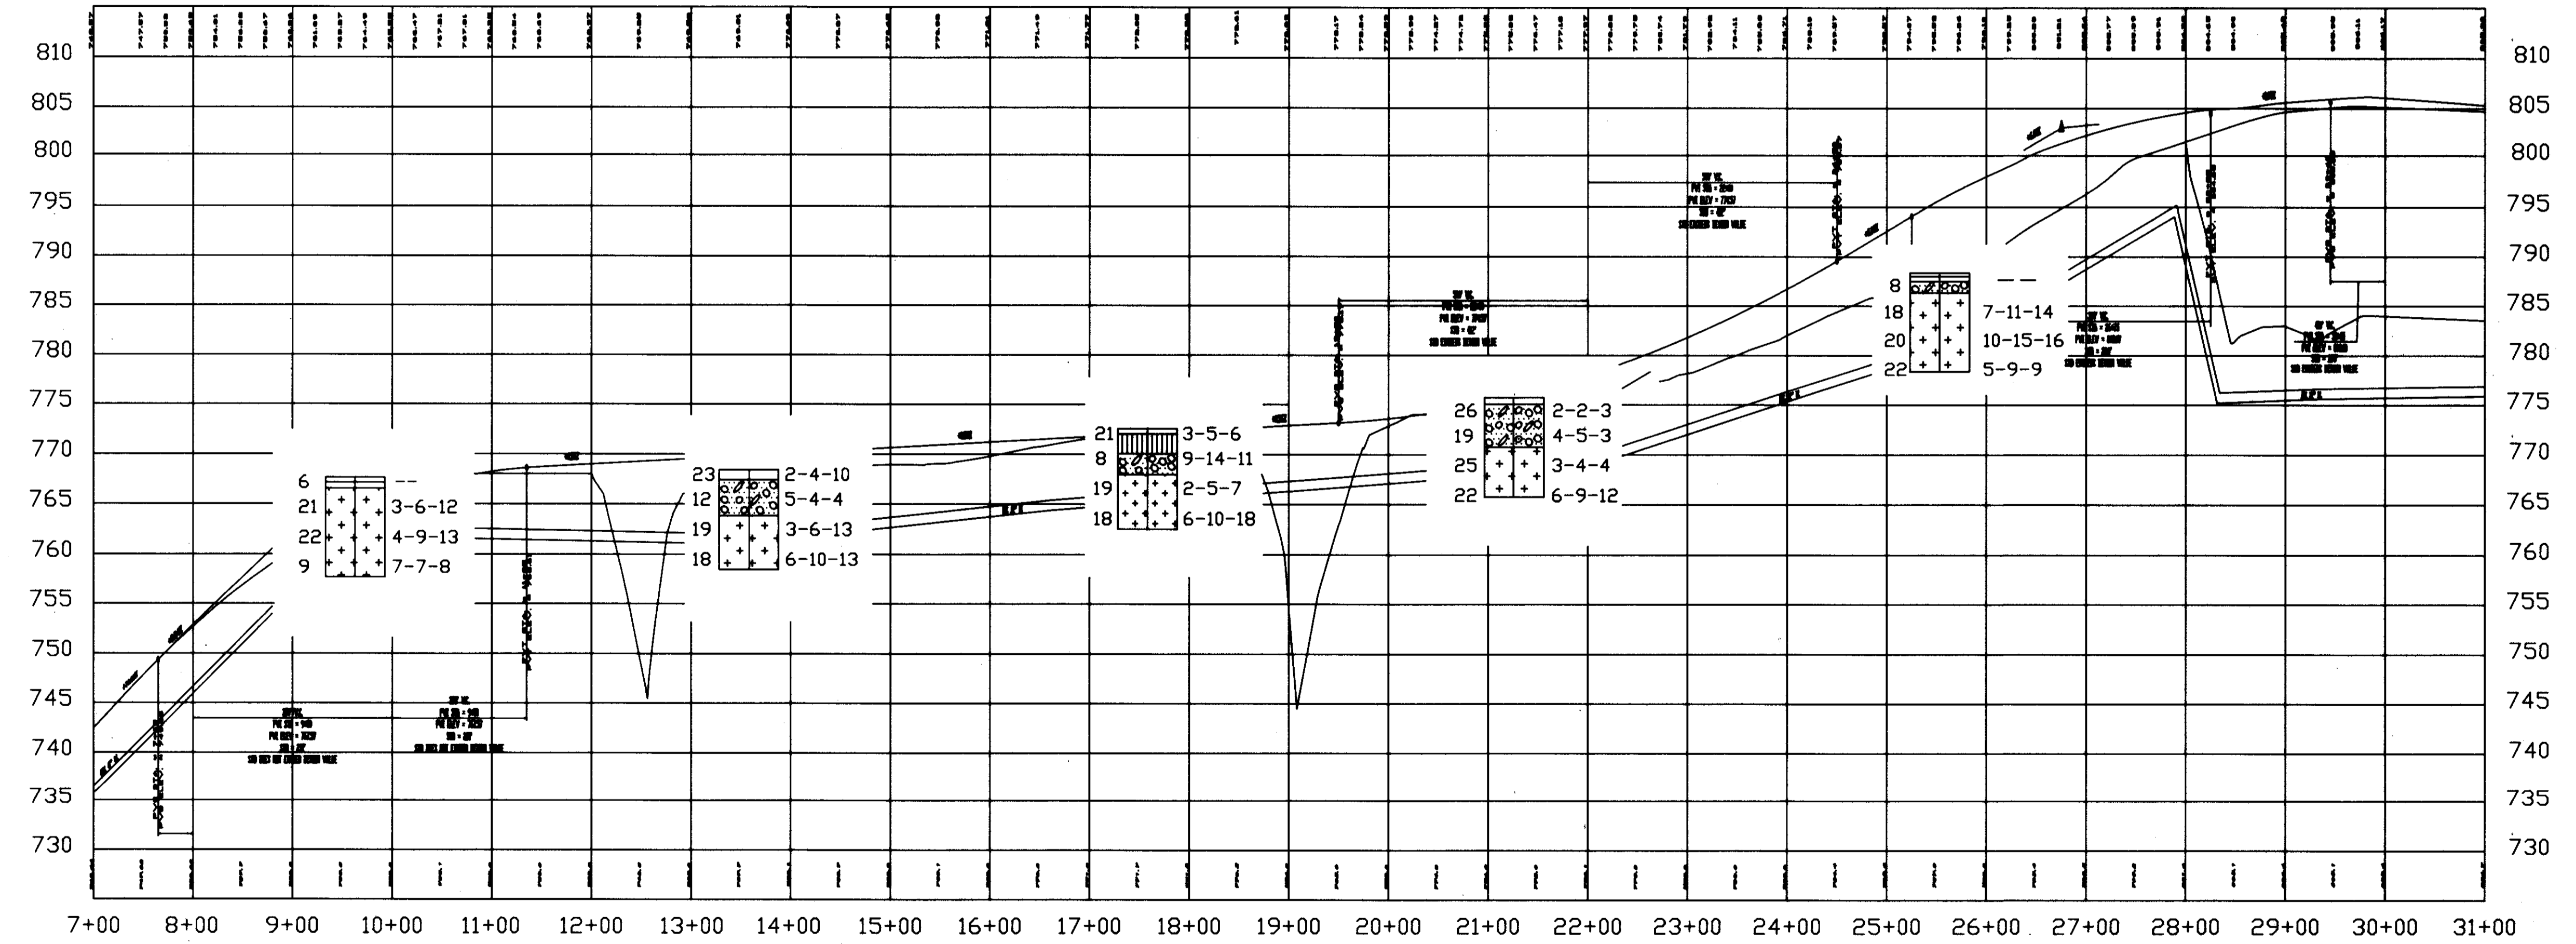

C:\GEO\TECH\SR 615\SITE PLAN 1

SCALE: NONE  
DATE: 3-16-98  
CHECKED: AV SF  
DRAWN BY: ADJ  
REVISION:

SITE PLAN

SR 615 / 1-90