


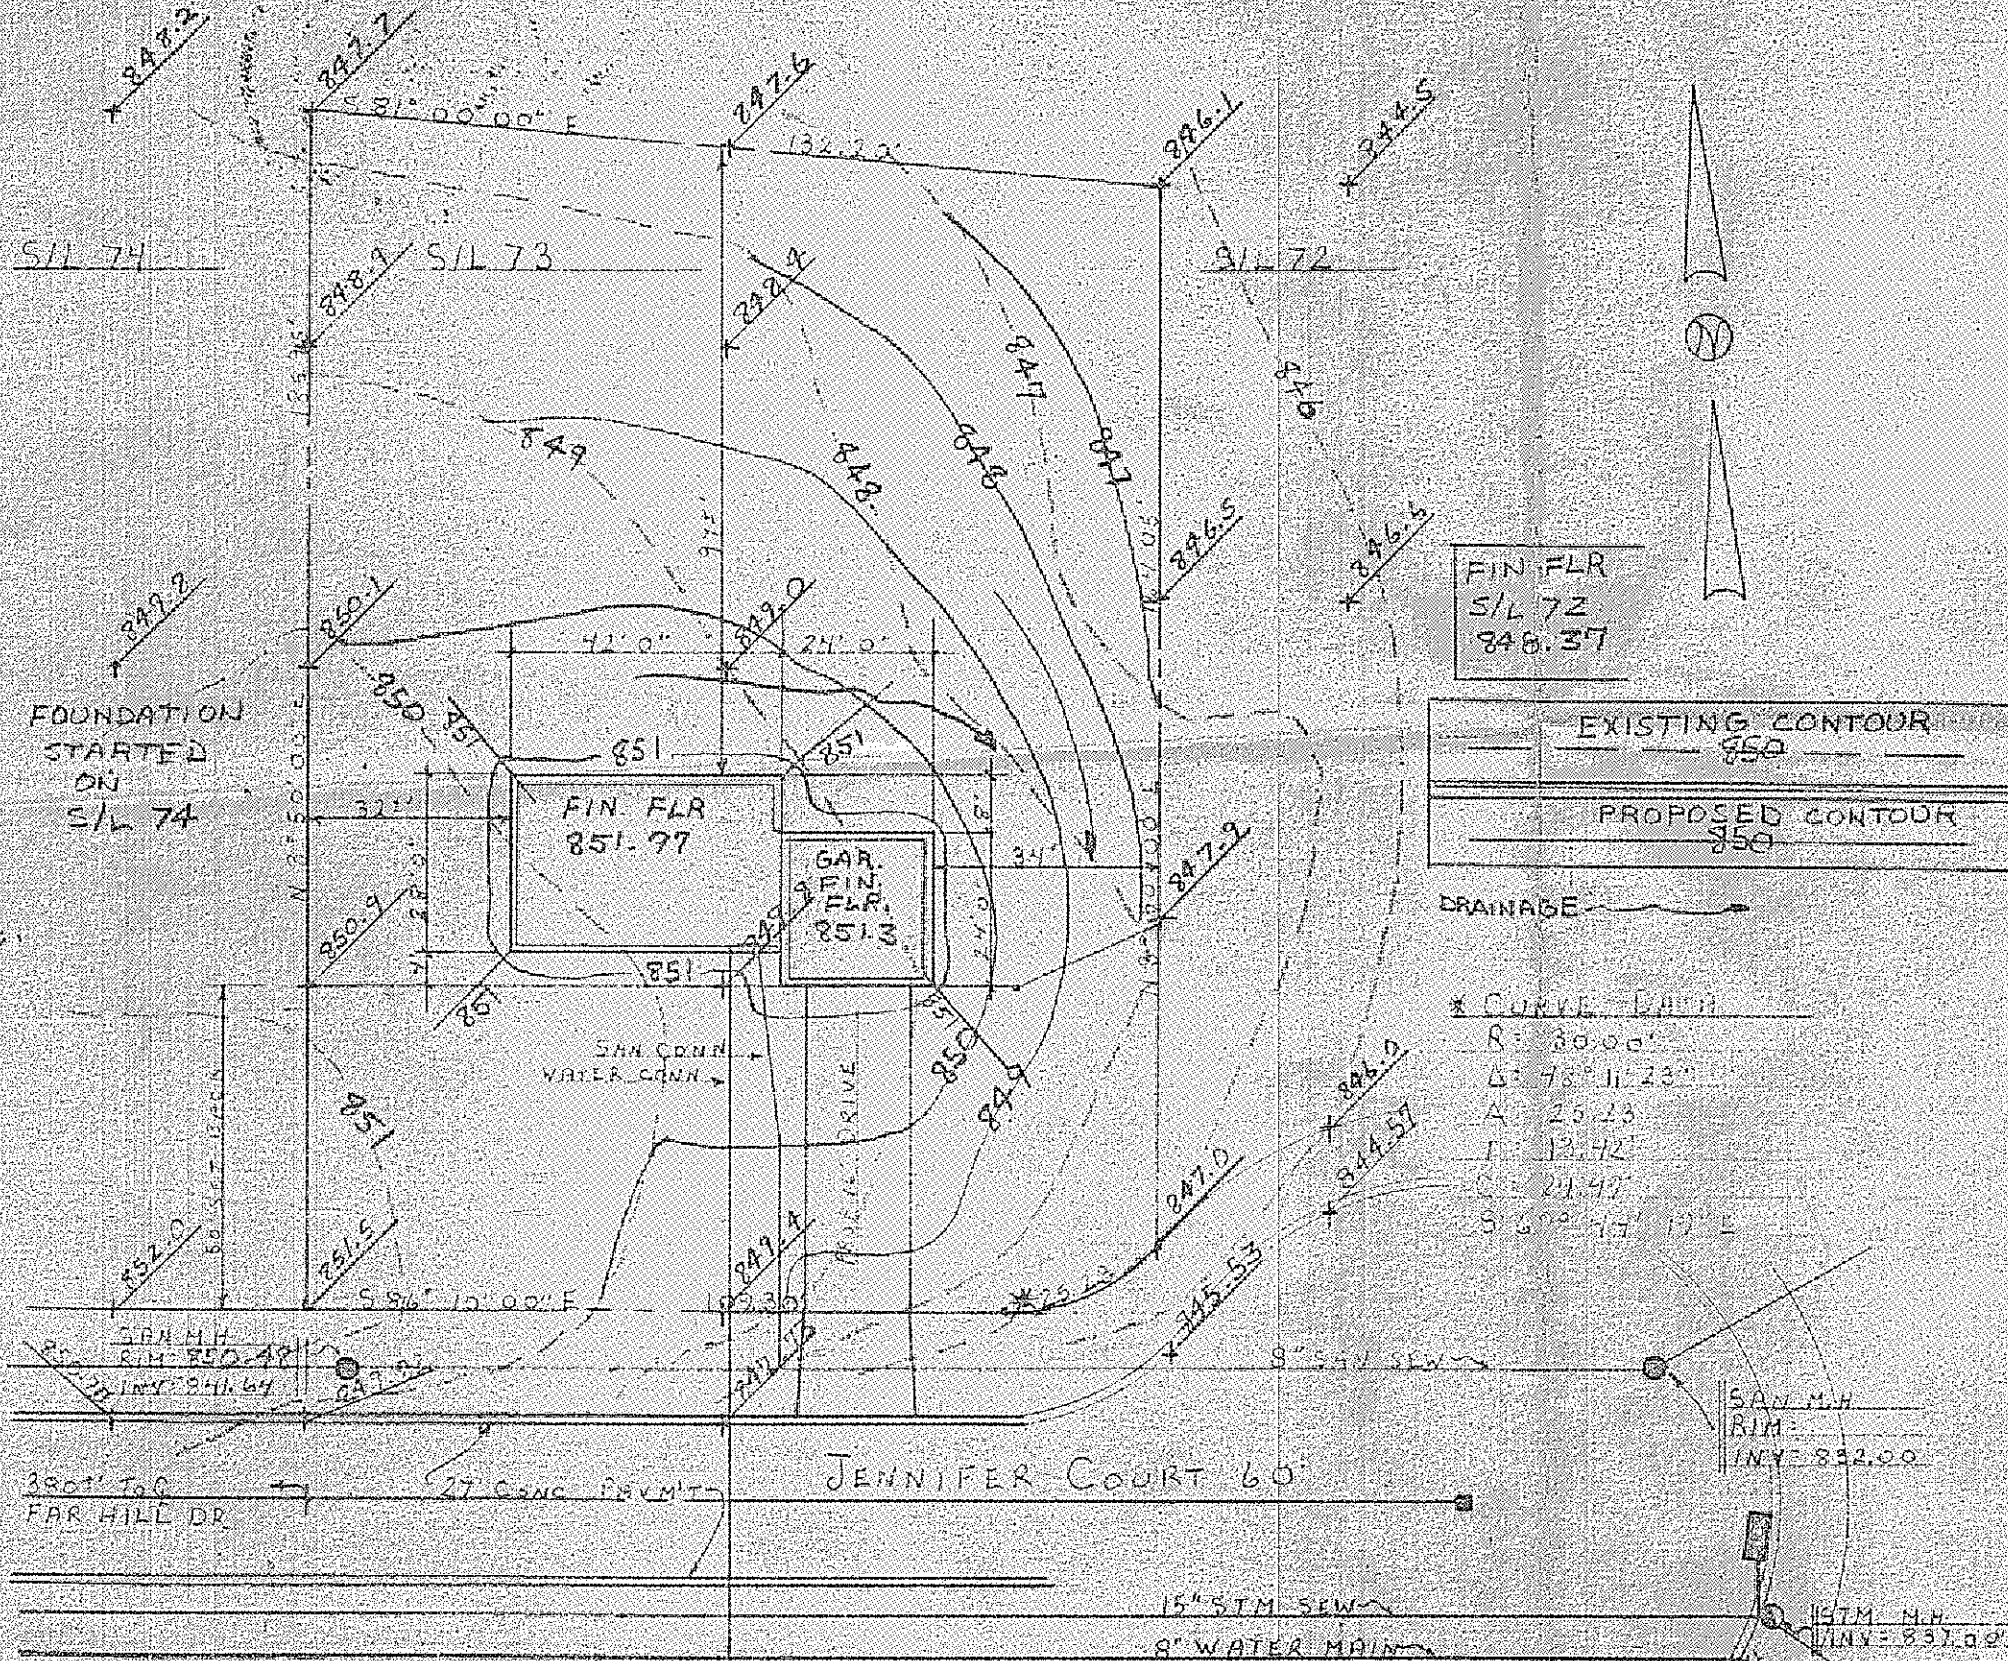

SITE PLAN FOR:

RYAN HOMES

8141 TYLER BLVD.

MENTOR, OHIO

BEING SUBLOT 73 IN FAR
HILLS SUBDIVISION IN CONCORD
TOWNSHIP, OHIO

as shown and/or noted
THOMAS P. GILL, S.P.E.
Lake County Engineer

By 7-28 Date 10 APR 78

PREPARED BY: #3555

WM R. GRAY ASSOC. INC.

7547 MENTOR AVE. ZONING PERMIT

MENTOR, OHIO ISSUED 4-5-78

SCALE: 1" = 30'

DATE: 3-27-78 SUBJECT TO APPROVAL BY:

Lake County Sanitary Eng. ☐

Lake County Eng. Dept. ☒

Lake County Planning Comm. ☐

Lake County Bldg. Dept. ☒


W. E. B. Brest

CERTIFICATION:

I HEREBY CERTIFY THAT THIS
PLAN IS CORRECT TO THE BEST OF
MY KNOWLEDGE

By: Wm. R. Gray

WM. R. GRAY REG. SURV. #2732

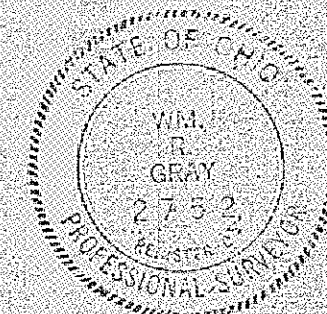

SHENANDOAH
84-86