
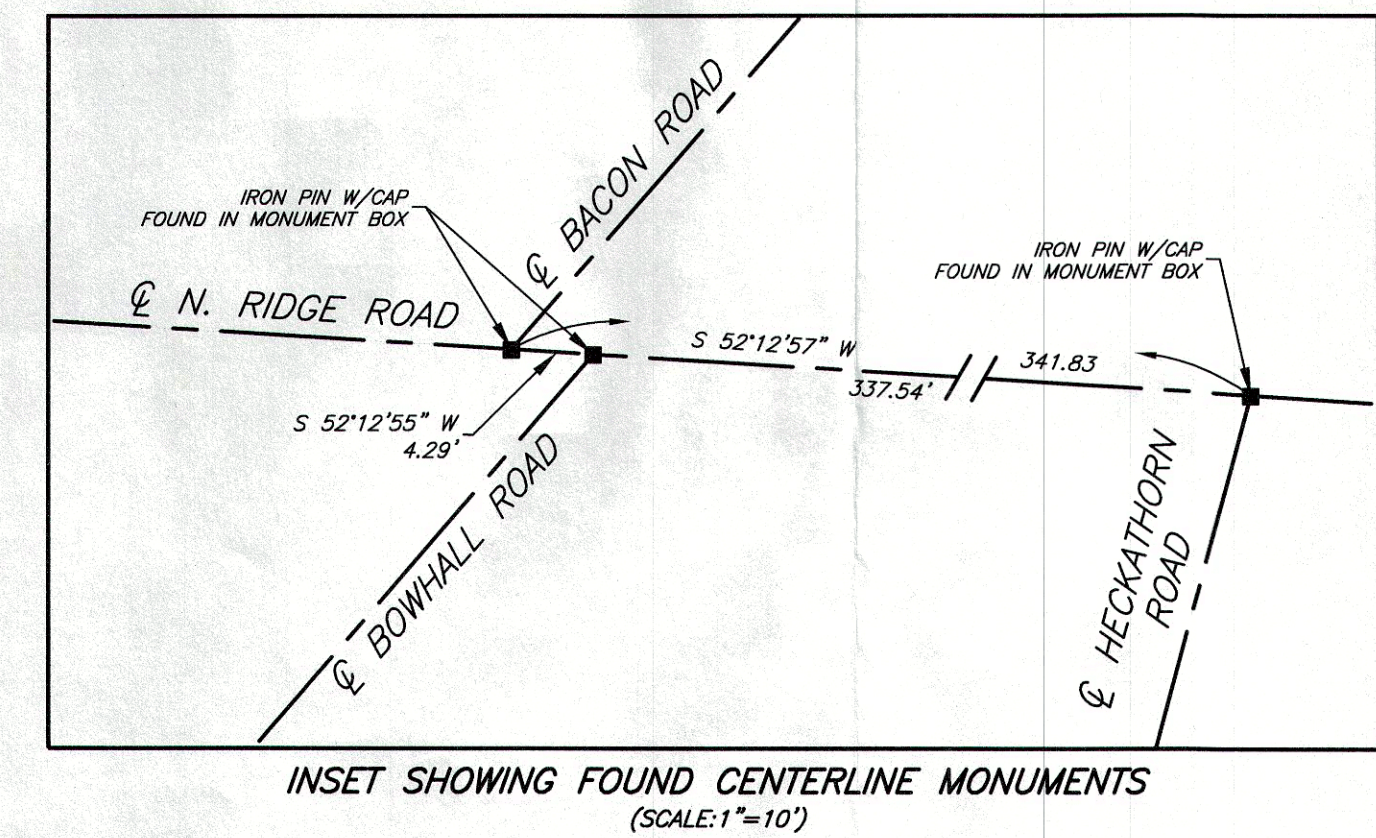
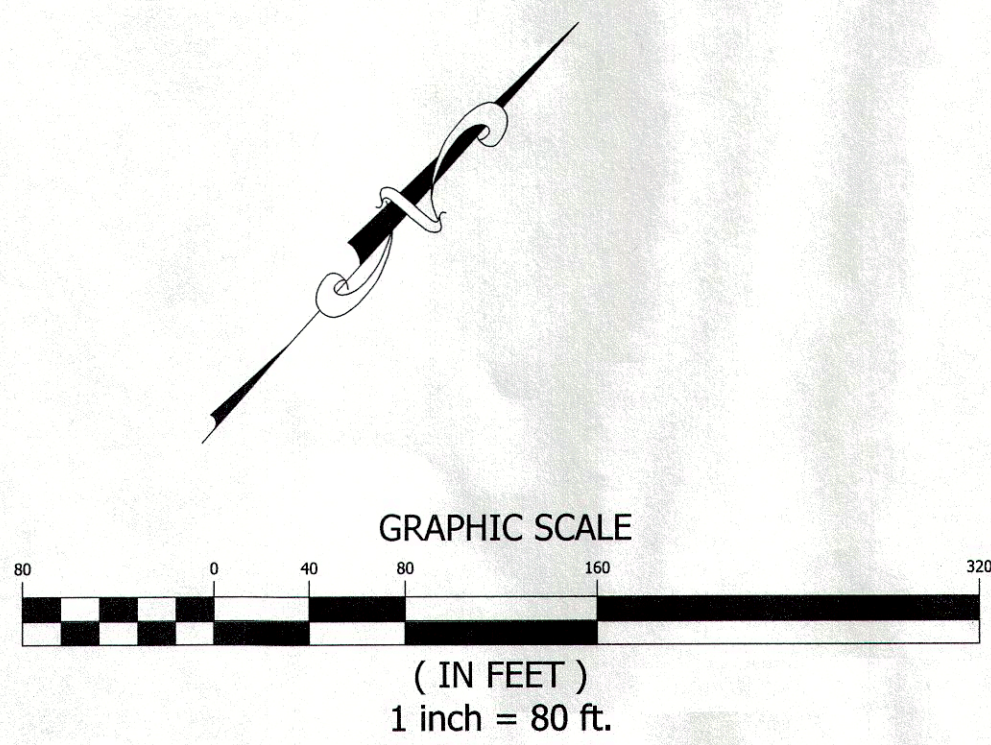


LAKESIDE FREEWAY
(A.K.A. STATE ROUTE 2)

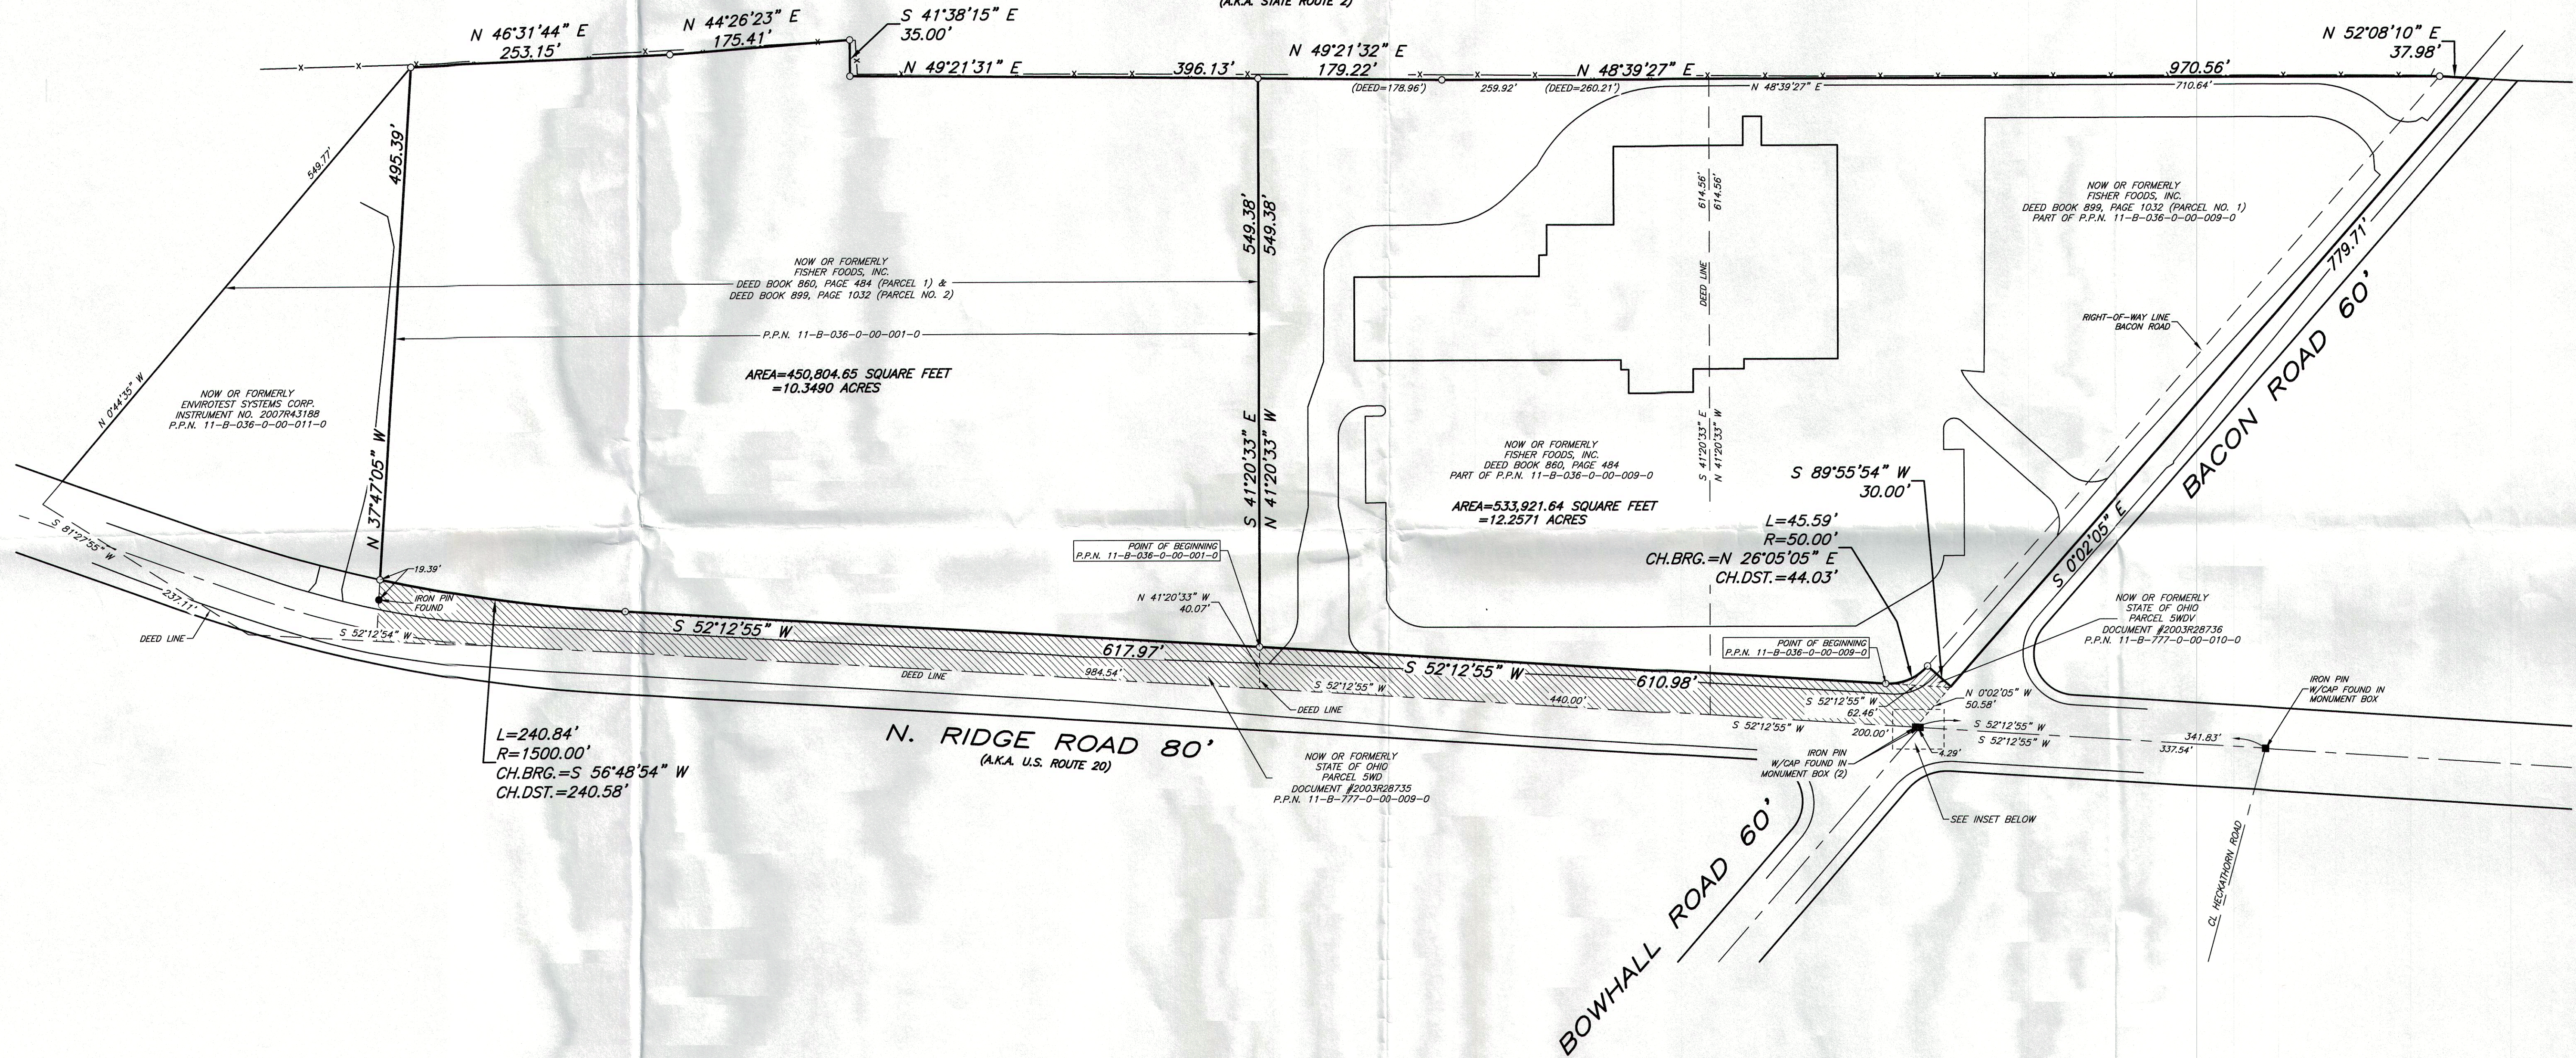

| NO. | DATE | DESCRIPTION | INT. |
|-----|----------|---------------------------|------|
| 1 | 02/22/16 | ORIGINAL SUBMITTAL | WJM |
| 2 | 02/26/16 | ADDRESSED COUNTY COMMENTS | WJM |

MJM
 Site Planners, Engineers, Surveyors
 P.O. Box 15237
 Pittsburgh, PA 15237
 Ph.: (724) 934-2810 fax: (724) 934-2811
 mjmsurvey@aol.com
 www.mjmsurvey.com

Property of Rini-Rego Supermarkets, Inc.
 1853 N. Ridge Road
 Township of Painesville, County of Lake
 State of Ohio
 BOUNDARY SURVEY



SCALE:
 1"=80'
 DATE:
 02/26/16
 DRAWN BY:
 WJM
 CHECKED BY:
 HGM

SHEET NUMBER:
1 OF 1
 PROJECT NO. 6652