

STATE OF OHIO
 DEPARTMENT OF HIGHWAYS AND PUBLIC WORKS
DIVISION OF HIGHWAYS
 BUREAU OF CONSTRUCTION

FED. RD. DIST. NO.	STATE	FED. AID PROJECT	FISCAL YEAR
10	OHIO	277	1922

1
4

I.C.H. No. 2 SEC. B
 LAKE COUNTY

U.S.R. 20
INDEX


Title page	p. 1
Typical Cross-section	p. 2
Plan and Profile	p. 3-4
Gross Sections	p. none
Structural Plans	p. none
Summary Sheet	p. none

CLEVELAND-BUFFALO ROAD

I.C.H. NO. 2 SEC. "B" PET. NO. 4613
LAKE COUNTY
 WILLOUGHBY TOWNSHIP JULY 1922

CONVENTIONAL SIGNS

State line	-----
County line	-----
Township line	-----
Section line	-----
Property line not fenced	-----
Center line	-----
City or village line	-----
Fence	-----
Telephone or Telegraph	TTTTTTTT
Steam railroad	-----
Electric line	-----

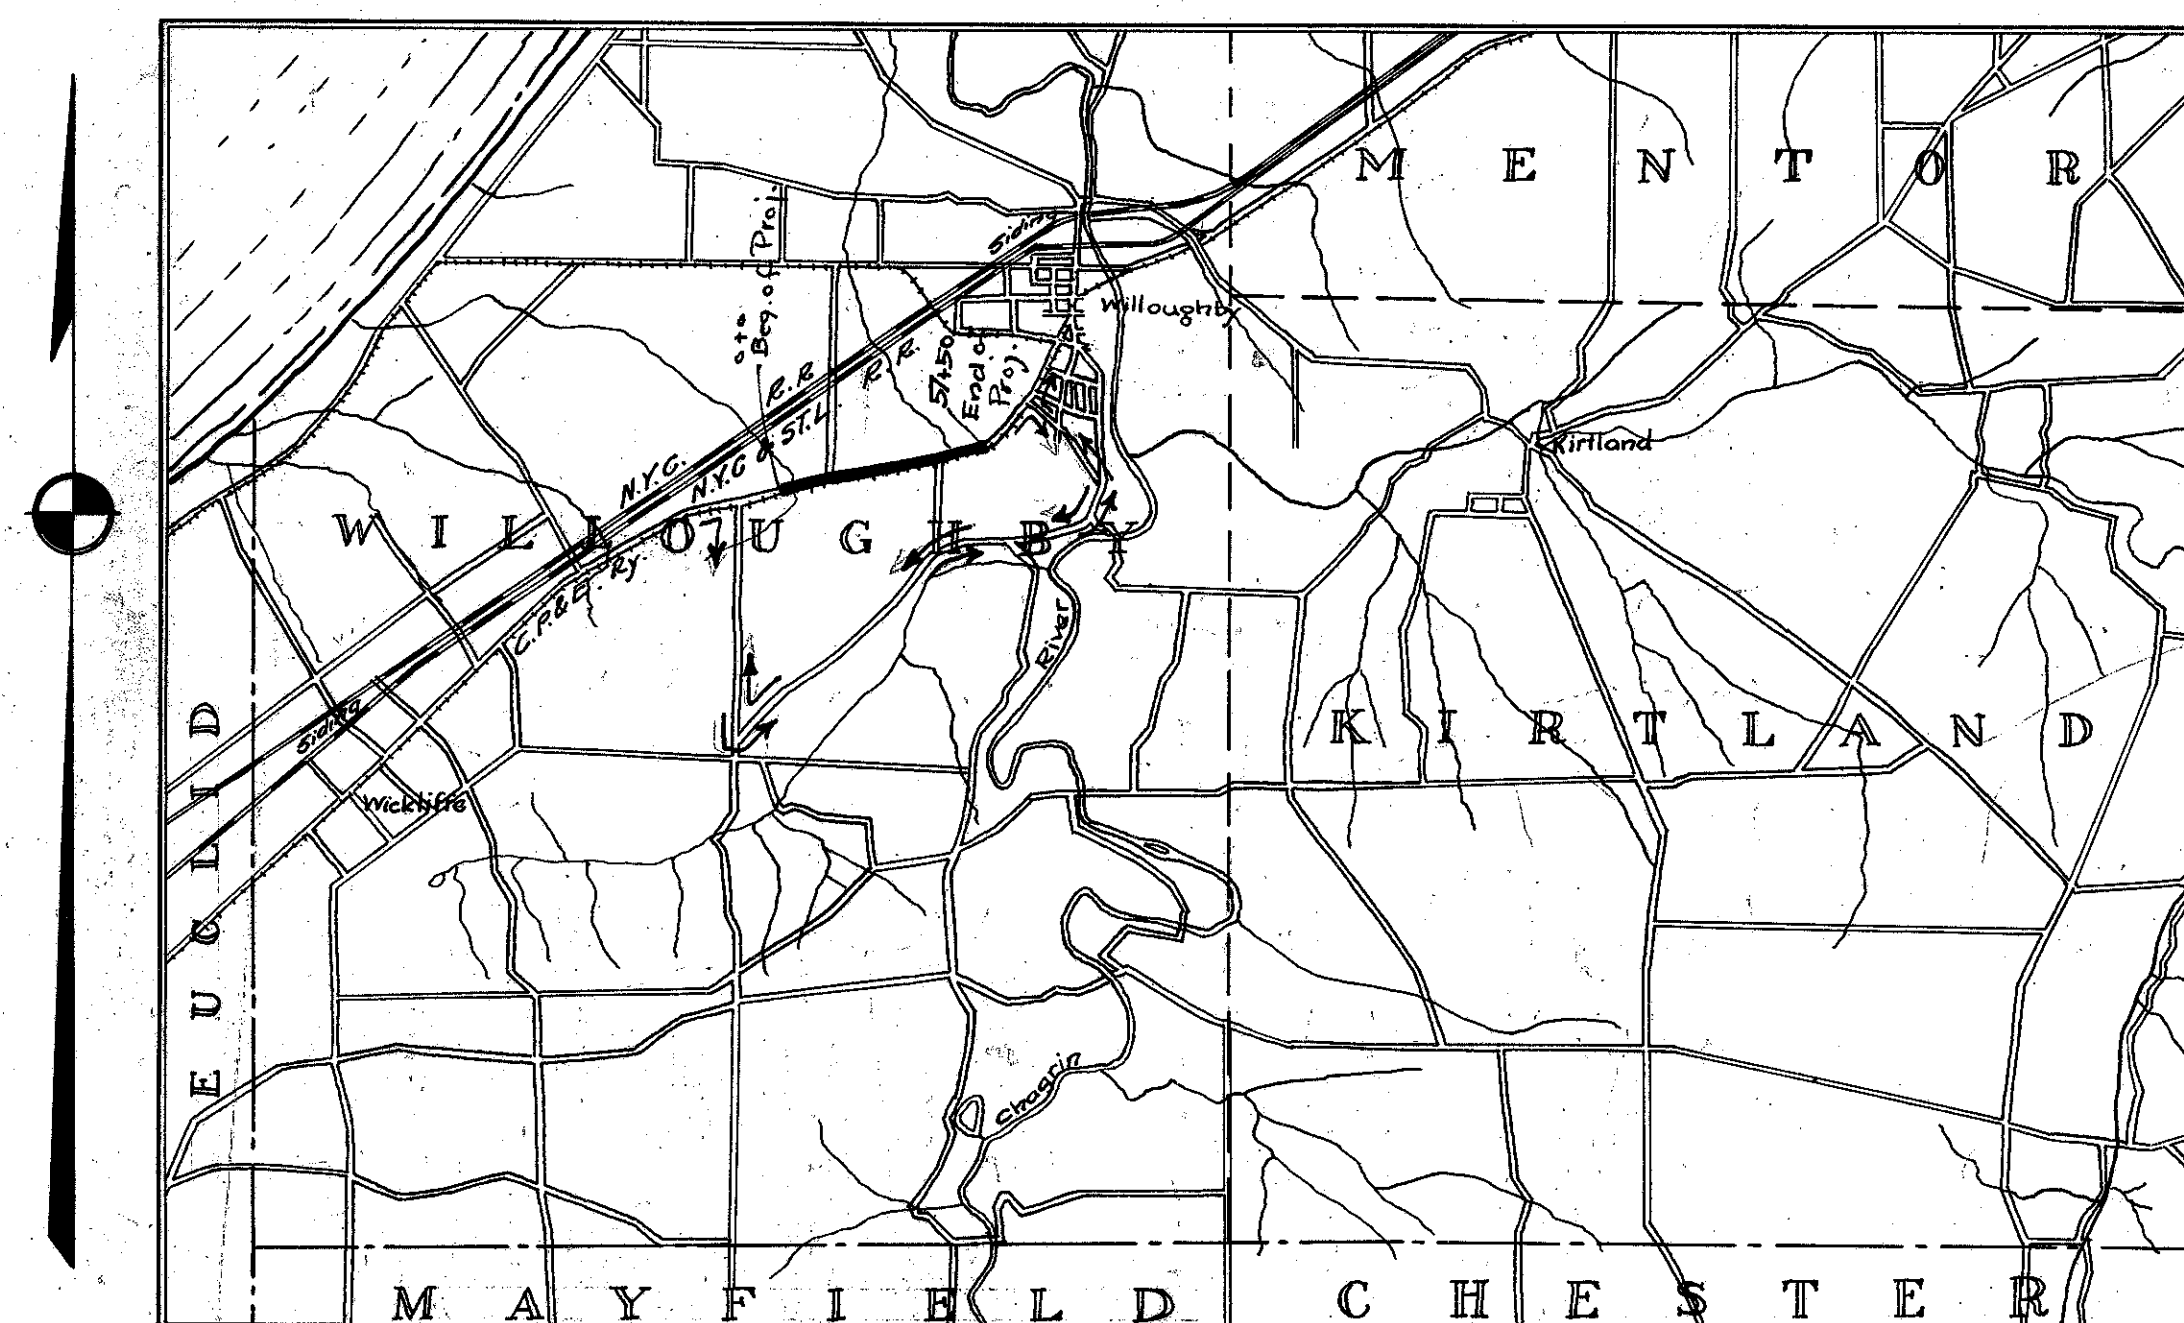

LOCATION PLAN

SCALE OF MILES



PORTION TO BE IMPROVED
 DETOURS SHOWN THUS

We, the Commissioners of Lake County hereby approve these plans and certify that the right of way 60 feet wide, is available for the construction, maintenance and repair of the above highway.

C. H. Kiser
W. E. Thompson
H. J. Wright

Date, July 24, 1922 County Commissioners

SCALES

Plan 1" = 100'
 Profile (Vertical) 1" = 10'
 Profile (Horizontal) 1" = 100'
 Cross-sections 1" = 5'

The Standard Specifications of the State of Ohio, Division of Highways in force on date of contract will govern this improvement.

I hereby approve these plans and declare that the making of this improvement will require the closing to traffic of the highway and that detours will be provided as shown on the plan and estimate.

Approved: *Clyde E. Badden*
 Date, July 24, 1922 Resident Engineer

Approved: *S. M. Thudell*
 Date July 25, 1922 Division Engineer

Approved: *E. J. Kiser*
 Date, 7/29/22 State Highway Engineer

Approved: *Leon C. Herrick*
 Date, 7/29/22 Director of Highways and Public Works

Recommended for Approval: _____
 Date, _____ District Engineer
 Bureau of Public Roads

Recommended for Approval: _____
 Date, _____ Chief Engineer
 Bureau of Public Roads

Approved: _____
 Date, _____ Chief of Bureau

CONSTRUCTION BUREAU
 APR 9 1956
 GROUND PHOTOLAB