

7-1-1

H-6

STATE OF OHIO  
 DEPARTMENT OF HIGHWAYS AND PUBLIC WORKS  
 DIVISION OF HIGHWAYS  
 BUREAU OF CONSTRUCTION

FED. RD. DIST. No.	STATE	FED. AID PROJECT	FISCAL YEAR
	OHIO		

1/10

I.C.H. No 520 SEC. A  
 LAKE COUNTY  
 LAK 0.00-0.07 SR283


**PAINESVILLE-EUCLID ROAD**  
 I.C.H. NO. 520 SEC. A PET. NO. 5163  
**LAKE COUNTY**  
 VILLAGE OF WILLOWICK WILLOUGHBY TOWNSHIP APRIL 1926

INDEX

Title page	p. 1
Typical Cross Section	p. 2
Plan and Profile	p. 3-5
Gross Sections	p. 6-7
Structural Plans	p. 8-9
Summary Sheet	p. 10


CONVENTIONAL SIGNS

State line	_____
County line	_____
Township line	_____
Section line	_____
Property line not fenced	_____
Center line	_____
City or Village line	_____
Fence	_____
Telephone or Telegraph	TTTTTTTTT
Steam railroad	_____
Electric line	_____
Guard Rail	_____
Drain Pipe - new	_____
Drain Pipe - old	_____

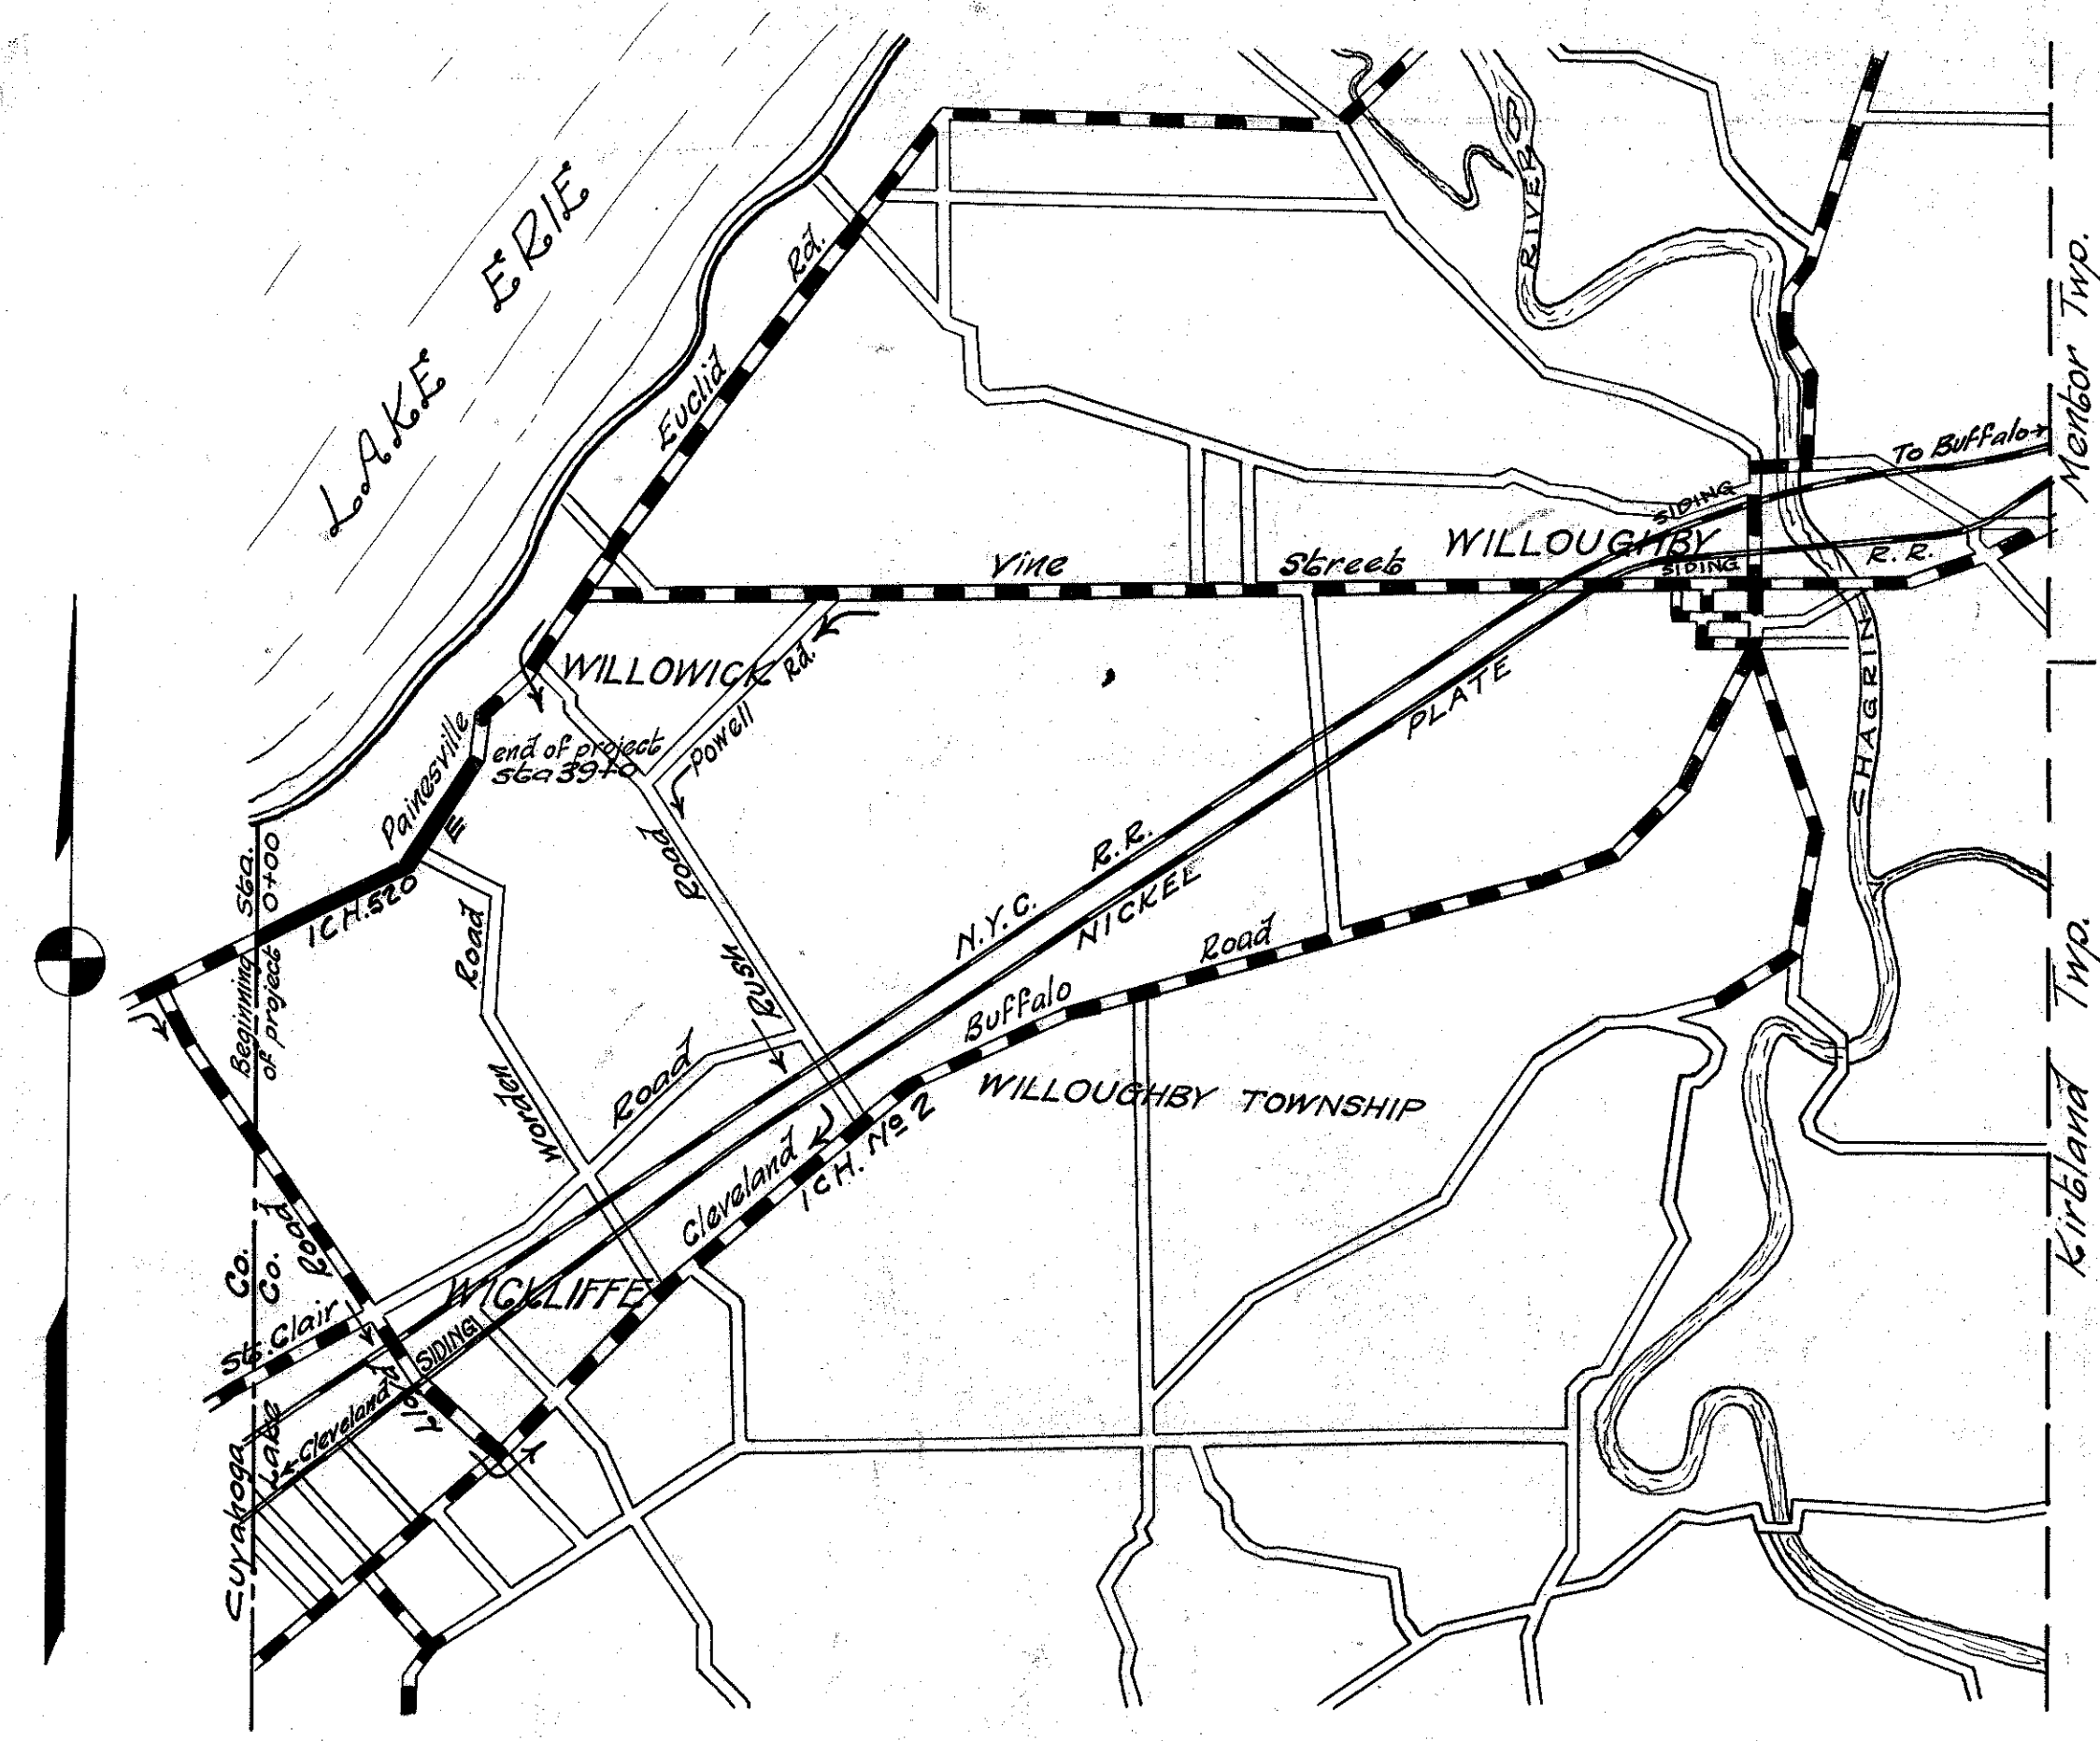

LOCATION PLAN

SCALE OF MILES

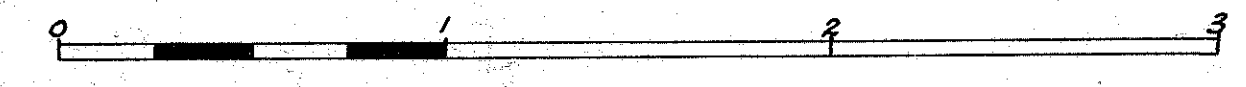

PORTION TO BE IMPROVED **—————**  
 DETOURS SHOWN THUS **—————**  
 IMPROVED ROADS **—————**

SCALES  
 Plan 1" = 50'  
 Profile (Vertical) 1" = 5'  
 Profile (Horizontal) 1" = 50'  
 Gross Sections 1" = 5'

The Standard Specifications of the State of Ohio Division of Highways in force on date of contract will govern this improvement. I hereby approve these plans and declare that the making of this improvement will require the closing to traffic of the highway and that detours will be provided as shown on the plan and estimate.

Approved: Clyde D. Haden  
 Date, June 17, 1926 Resident Engineer

Approved: Fred E. Swinford  
 Date, 6-21-26 Resident Deputy  
 State Highway Commissioner

Approved: Sam J. Cook  
 Date, 6-23-26 State Highway Engineer

Approved: G. F. Adkins  
 Date, 6-23-26 Director of Highways  
 and Public Works

Recommended for Approval: \_\_\_\_\_  
 Date, \_\_\_\_\_ District Engineer  
 Bureau of Public Roads

Recommended for Approval: \_\_\_\_\_  
 Date, \_\_\_\_\_ District Engineer  
 Bureau of Public Roads

Recommended for Approval: \_\_\_\_\_  
 Date, \_\_\_\_\_ Chief Engineer  
 Bureau of Public Roads



We the Commissioners of Lake County hereby approve these plans and certify that the right of way 80 feet wide is available for the construction, maintenance and repair of the above highway.

H. O. Reynolds  
C. M. Saul  
Wm. H. Schmitt

Date, June 17th, 1926 County Commissioners