


MORLEY ROAD - 60'

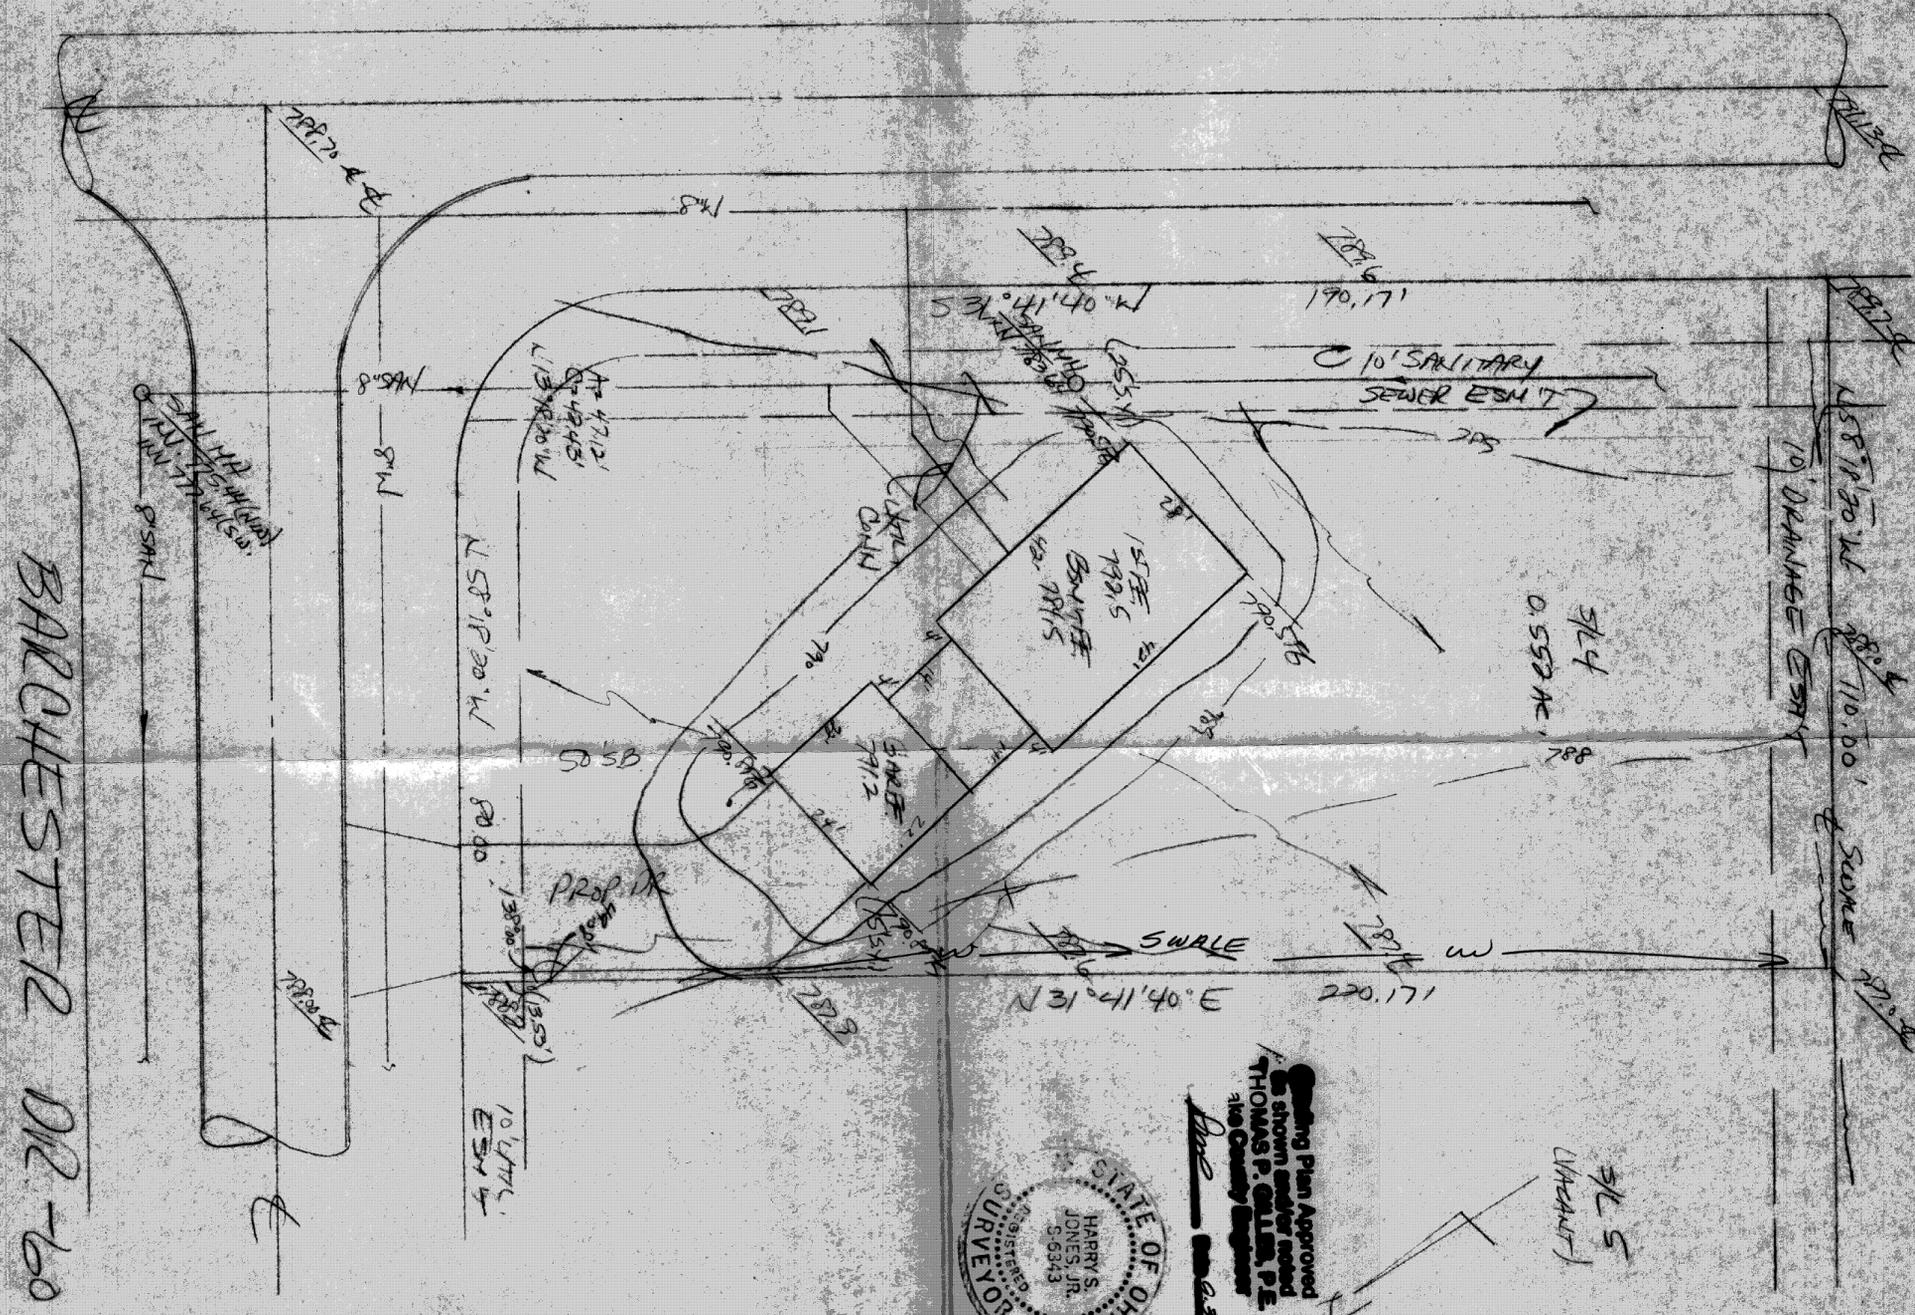

BARCHESTER DR - 60'

Planning Plan Approved
 by THOMAS P. GILLER, P.E.
 Ohio County Engineer



SITE PLAN

Colcord Twp. Lake County, Ohio

for: Forrest H. Hayes
 120 W. STREET 200 S. SUITE 3 HUBBARD
 ADAMS CITY

LAUREL RIDGE 216.161
 ELEVATION 8.25
 4
 SUBLOT NO. 4 OF 12 PARCELS OF 1/2 ACRES

LOT	TRACT
VOLUME	PAGE
FORM, PARCEL NO.	STREET

REMARKS
 ALL BOUNDARY DATA SHOWN WAS OBTAINED FROM IDEOS, RECORDED SUBDIVISION PLAT ON OTHER PUBLIC RECORDS.
 LOCATIONS AS SHOWN OF ADJACENT WELLS AND SEPTIC TANKS OBTAINED FROM LAKE COUNTY HEALTH DEPARTMENT

DESIGN CERTIFICATION
 THIS PLAT WAS PREPARED BY ME, AND IS CORRECT TO THE BEST OF MY KNOWLEDGE AND BELIEF.
 NAME: Harry S. Jones, Jr. SURVEYOR REGISTRATION NO. 56343

CHECK LIST

NO. OF BEDROOMS	WATER MAIN SIZE, LOCATION
DRAININGS	SEWER SIZE % OR LOC.
STAIRWAYS	SAF. NH. CAST ELEV. INV. ELEV.
TIE TO NEAREST STREET	SAF. CORR. SIZE, LOC. DEPTH
SUBLOT NO. PARCEL NO.	STORM SEWER SIZE % OR LOC.
EXISTING DIMENSIONS	STORM NH. CAST ELEV. INV. ELEV.
PROPOSED DIMENSIONS FOR OR	PAV'T TYPE GRADE CURVES
FILED, TYPED, OR OTHERWISE	GR. LINE LOC. SIZE PRESSURE
SHOWWALK TYPE WIDTH THICKNESS	SEPTIC TANK LOCATION & DUPLICATION AREA
CLAUSETYPE DIA. LENGTH	WELL LOCATION
ROCK OUTCROPPING	ISOLATION RADIIUS FROM WELL

REVISIONS

NO.	DATE	BY
1	8/2/12	HT
2		
3		
4		
5		

PLAN PREPARED BY:
 BABCOCK • JONES & ASSOCIATES, INC.
 PAINESVILLE, OHIO

DRAWN BY: HT **SCALE:** 1" = 20'
CHKD.: HT **DATE:** 7/25/12 **PHONE NO.:** 357-1811
CREW CHIEF: OB **APPD.:** HT **DRAWING NO.:** 05-086-4

"AS BUILT" CERTIFICATION
 I, HEREBY CERTIFY THAT THE CIRCLED GRADES ARE EXISTING FINISH GRADES CHECKED IN THE FIELD ON _____ 19____ AND ARE CORRECT TO THE BEST OF MY KNOWLEDGE AND BELIEF.
 REGISTERED SURVEYOR _____ REG. NO. _____

ZONING PERMIT #5341
 ISSUED 9-2-86
 SUBJECT TO APPROVAL BY:
 Lake County Sanitary Eng.
 Lake County Eng. Dept.
 Lake County Planning Comm.
 Lake County Bldg. Dept.
 Tom A. Marano