
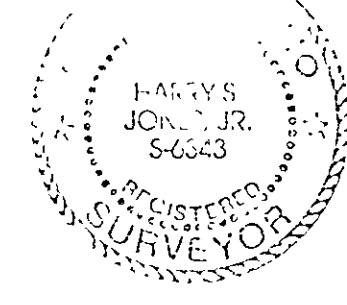
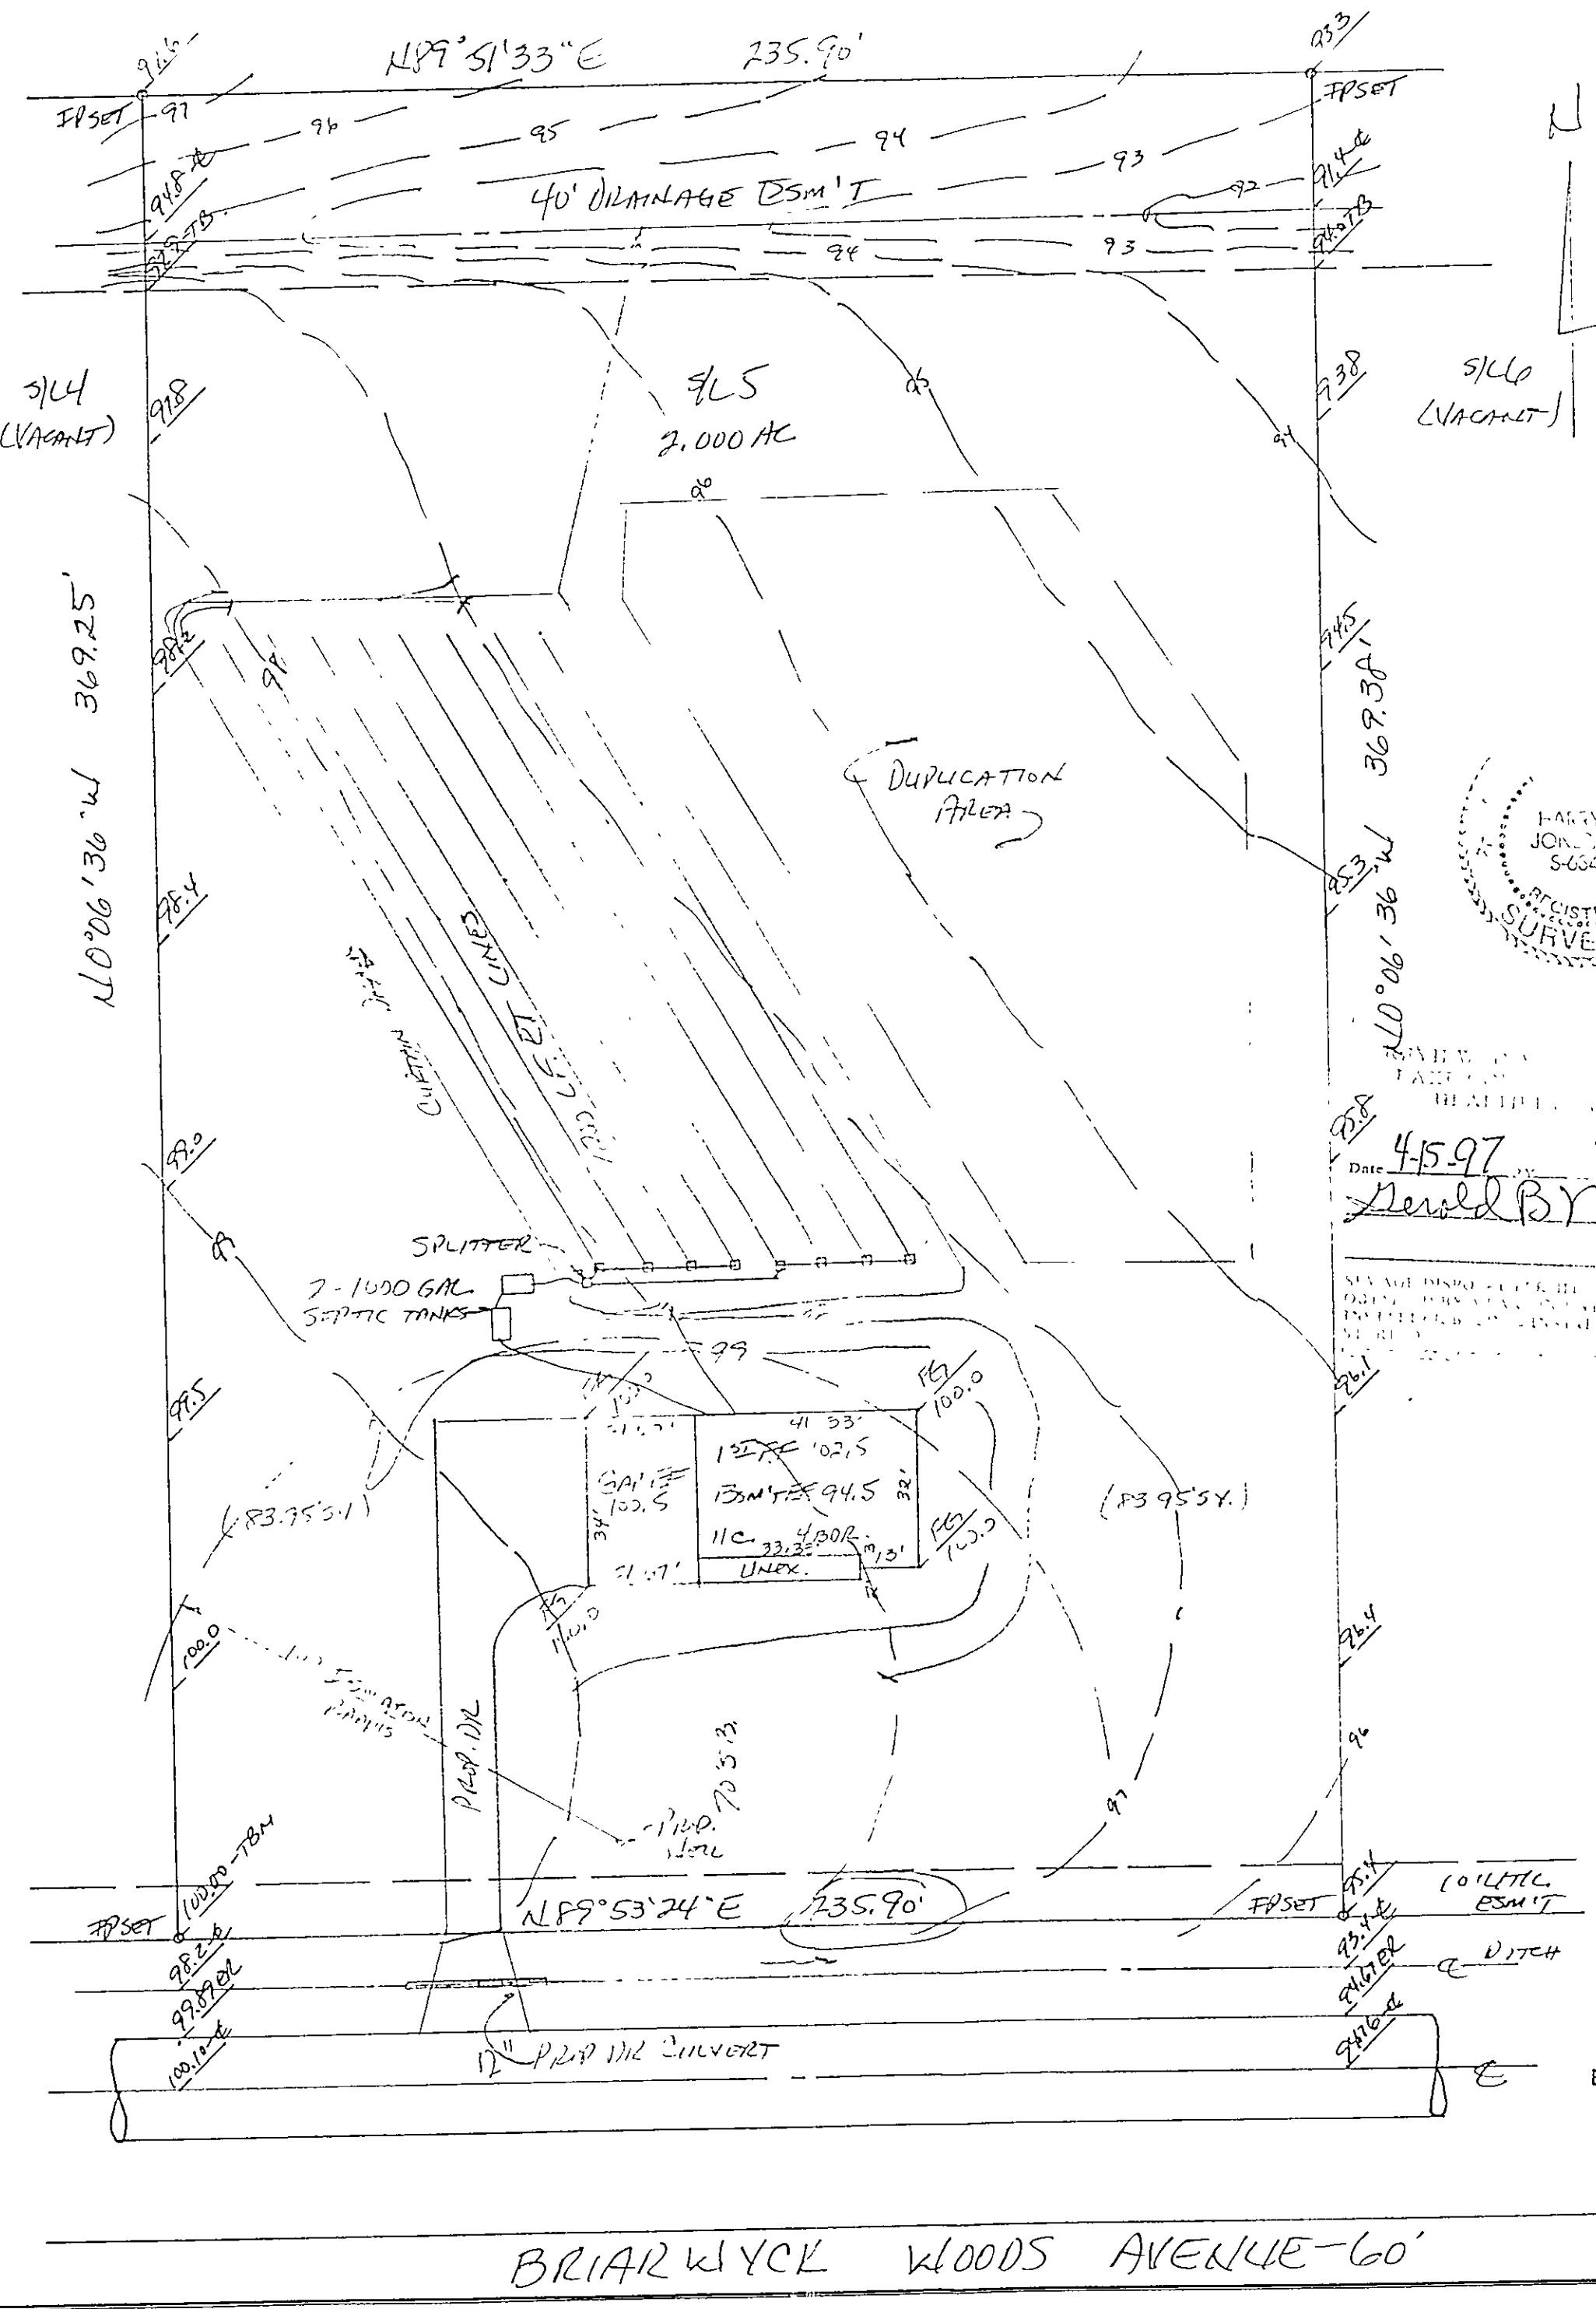


EXISTING PERMIT #0497-5657
 ISSUED 4/8/97
 SUBJECT TO APPROVAL BY:
 [Signature]

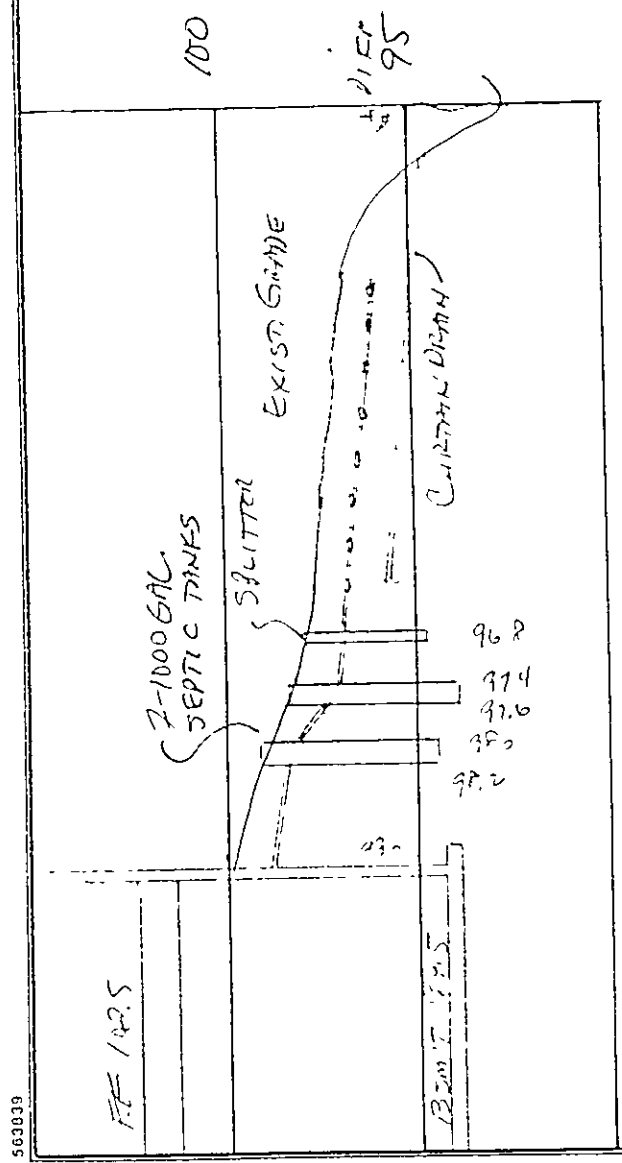

SITE PLAN
 Concord Township, LAKE COUNTY, OHIO
 FOR: WILSHIRE HOMES
 CLIENT OWNER
 ADDRESS STREET CITY ZIP
Hawthornale Woods Sub. LOT TRACT
 SUBDIVISION 15-46 NAME
 VOLUME PAGE
 SUBLOT NO. 5 STREET Briarwyck Woods PERM. PARCEL NO. STREET

LEGEND

SANITARY MANHOLE	-----○	WATER VALVE (GAS)	-----◇
STORM MANHOLE	-----□	WATER METER (GAS)	-----◇
INLET OR CATCH BASIN	-----○	AS BUILT ELEVATION	100.0
HYDRANT	-----◇		
EXISTING CONTOURS	-----	INDICATES DIRECTION OF SURFACE DRAINAGE	↓
PROPOSED CONTOURS	-----		
EXIST. ELEV.	100.0		
	100.0	PROP. ELEV.	

REMARKS
 ALL BOUNDARY DATA SHOWN WAS OBTAINED FROM (DEEDS, RECORDED SUBDIVISION PLAT OR OTHER PUBLIC RECORDS)
 LOCATIONS AS SHOWN OF ADJACENT WELLS AND SEPTIC TANKS OBTAINED FROM LAKE COUNTY HEALTH DEPARTMENT

DESIGN CERTIFICATION
 THIS PLAT WAS PREPARED BY ME, AND IS CORRECT TO THE BEST OF MY KNOWLEDGE AND BELIEF.
 NAME Harold B. Jones SURVEYOR REGISTRATION NO. 5-6343

CHECK LIST

NO. OF BEDROOMS	WATER MAIN SIZE, LOCATION
DIMENSIONS	SAN. SEWER SIZE % GR. LOC.
BEARINGS	SAN. MH. CAST. ELEV. INV. ELEV.
TIE TO NEAREST STREET	SAN. CONN. SIZE, LOC. DEPTH
SUBLOT NO. PARCEL NO.	STORM SEWER SIZE % GR. LOC.
SURROUNDING OWNERS	STORM MH. CAST. ELEV. INV. ELEV.
BLDG. DIMENSIONS FIN. GR.	PAVT TYPE GRADE CURBS
BLDG. TIES FL'R. GRADES	GAS LINE LOC. SIZE PRESSURE
APRON TYPE WIDTH THICKNESS	SEPTIC TANK LOCATION & DUPLICATION AREA
SIDEWALK TYPE WIDTH THICKNESS	WELL LOCATION
CULVERT TYPE DIA., LENGTH	ISOLATION RADIUS FROM WELL
ROCK OUTCROPPINGS	

REVISIONS

NO.	DATE	BY
1		
2		
3		
4		
5		

PLAN PREPARED BY:
 BABCOCK • JONES & ASSOCIATES, INC.
 PAINESVILLE, OHIO

DRAWN BY: HFT **SCALE:** 1" = 30' **PHONE NO.:** 357-1811
CHK'D.: HFT **DATE:** 4/2/97 **DRAWING NO.:**
CREW CHIEF: WB **APP'D.:** HFT **91-180-5**

"AS BUILT" CERTIFICATION
 I, HEREBY CERTIFY THAT THE CIRCLED GRADES ARE EXISTING FINISH GRADES CHECKED IN THE FIELD ON _____, 19____ AND ARE CORRECT TO THE BEST OF MY KNOWLEDGE AND BELIEF.

REGISTERED SURVEYOR _____ REG NO. _____
 TBM - TOP OF FRONT PIN @ S.W. COR. 9/5
 ELEV. = 100.00

Grading Plan Approved as shown and/or noted
 THOMAS P. GILLES, P.E.
 Lake County Engineer
 By GJH Date 4.29.97
 "I, the undersigned, certify that this topographic map or plan shows the contours, elevations, and other data hereon represented were taken at appropriate intervals and that as of that date they existed as indicated hereon."
Harold B. Jones #6343
 Name Reg. No.