

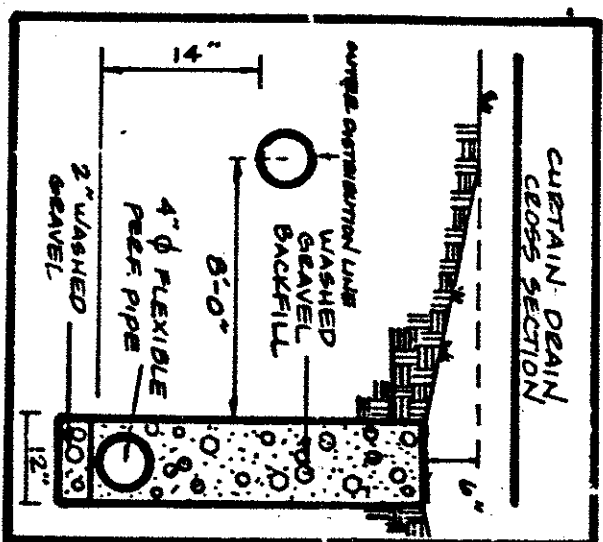


7295 Cascade Rd
Concord



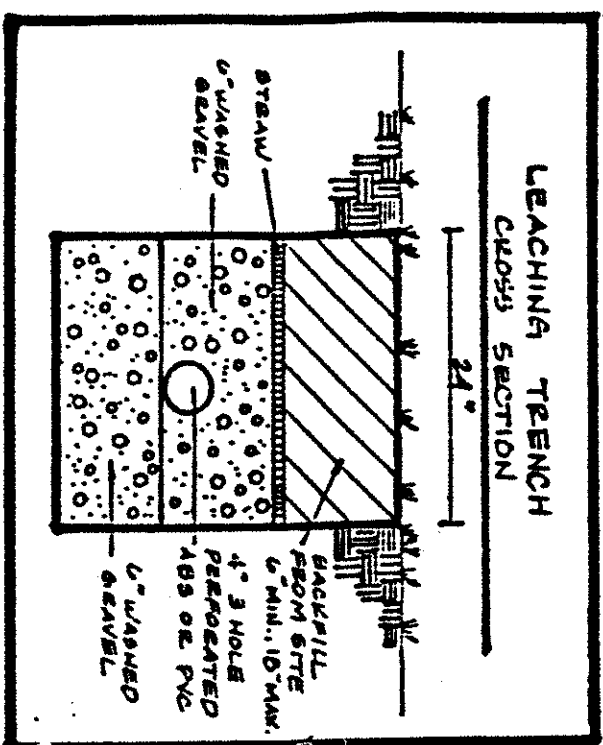


f25

ZONING PERMIT # 0797-8827
 ISSUED 7/29/97
 SUBJECT TO APPROVAL BY:
 Lake County Sanitary Eng. ☐
 Lake County Eng. Dept. ☒
 Lake County Planning Comm. ☐
 Lake County Bldg. Dept. ☒

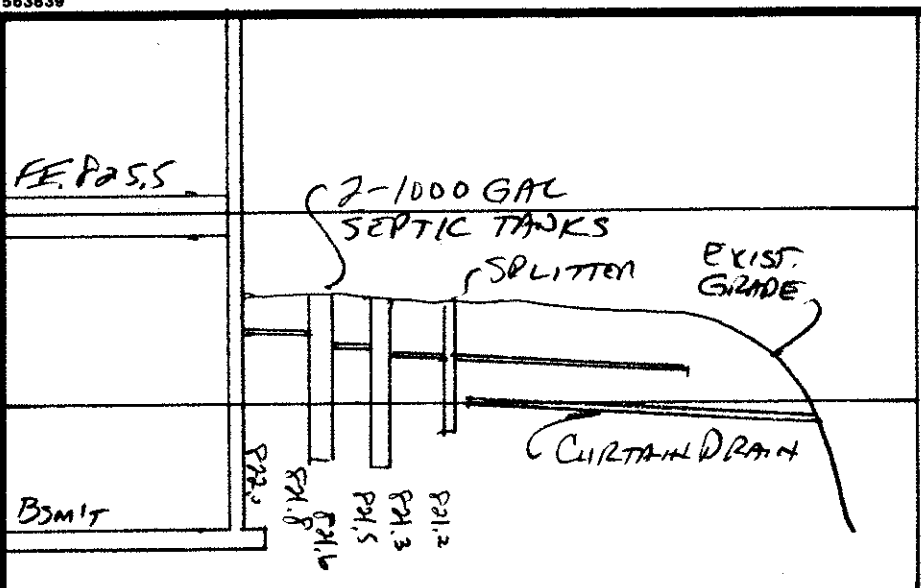

HYDRAULIC PROFILE
HORIZ: 1"=40' VERT: 1"=5'

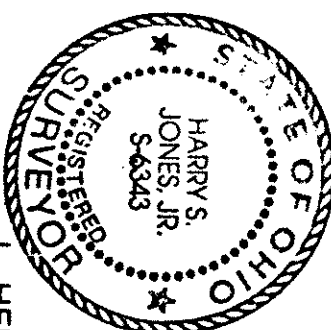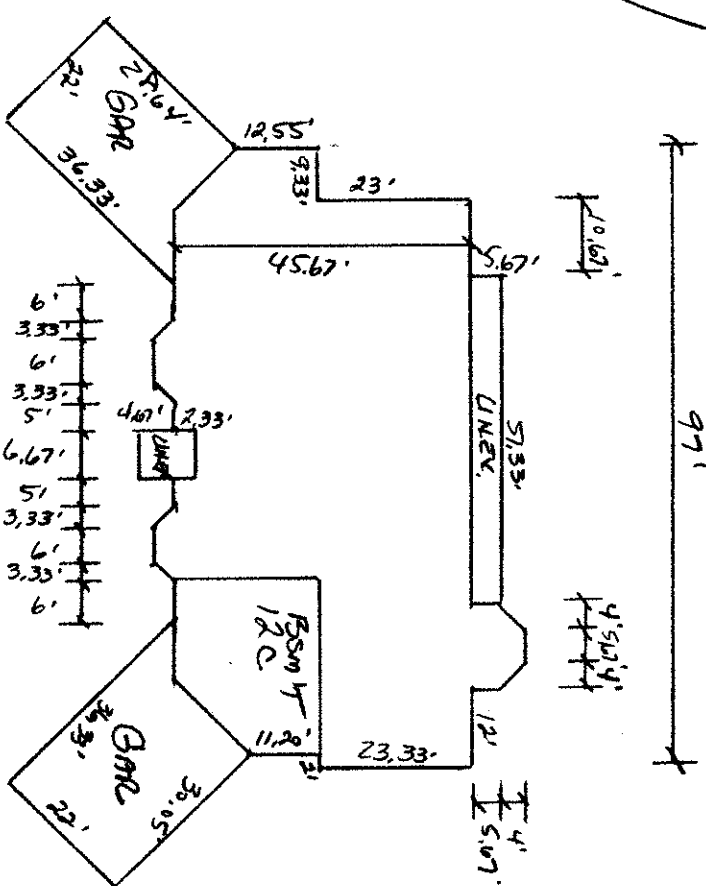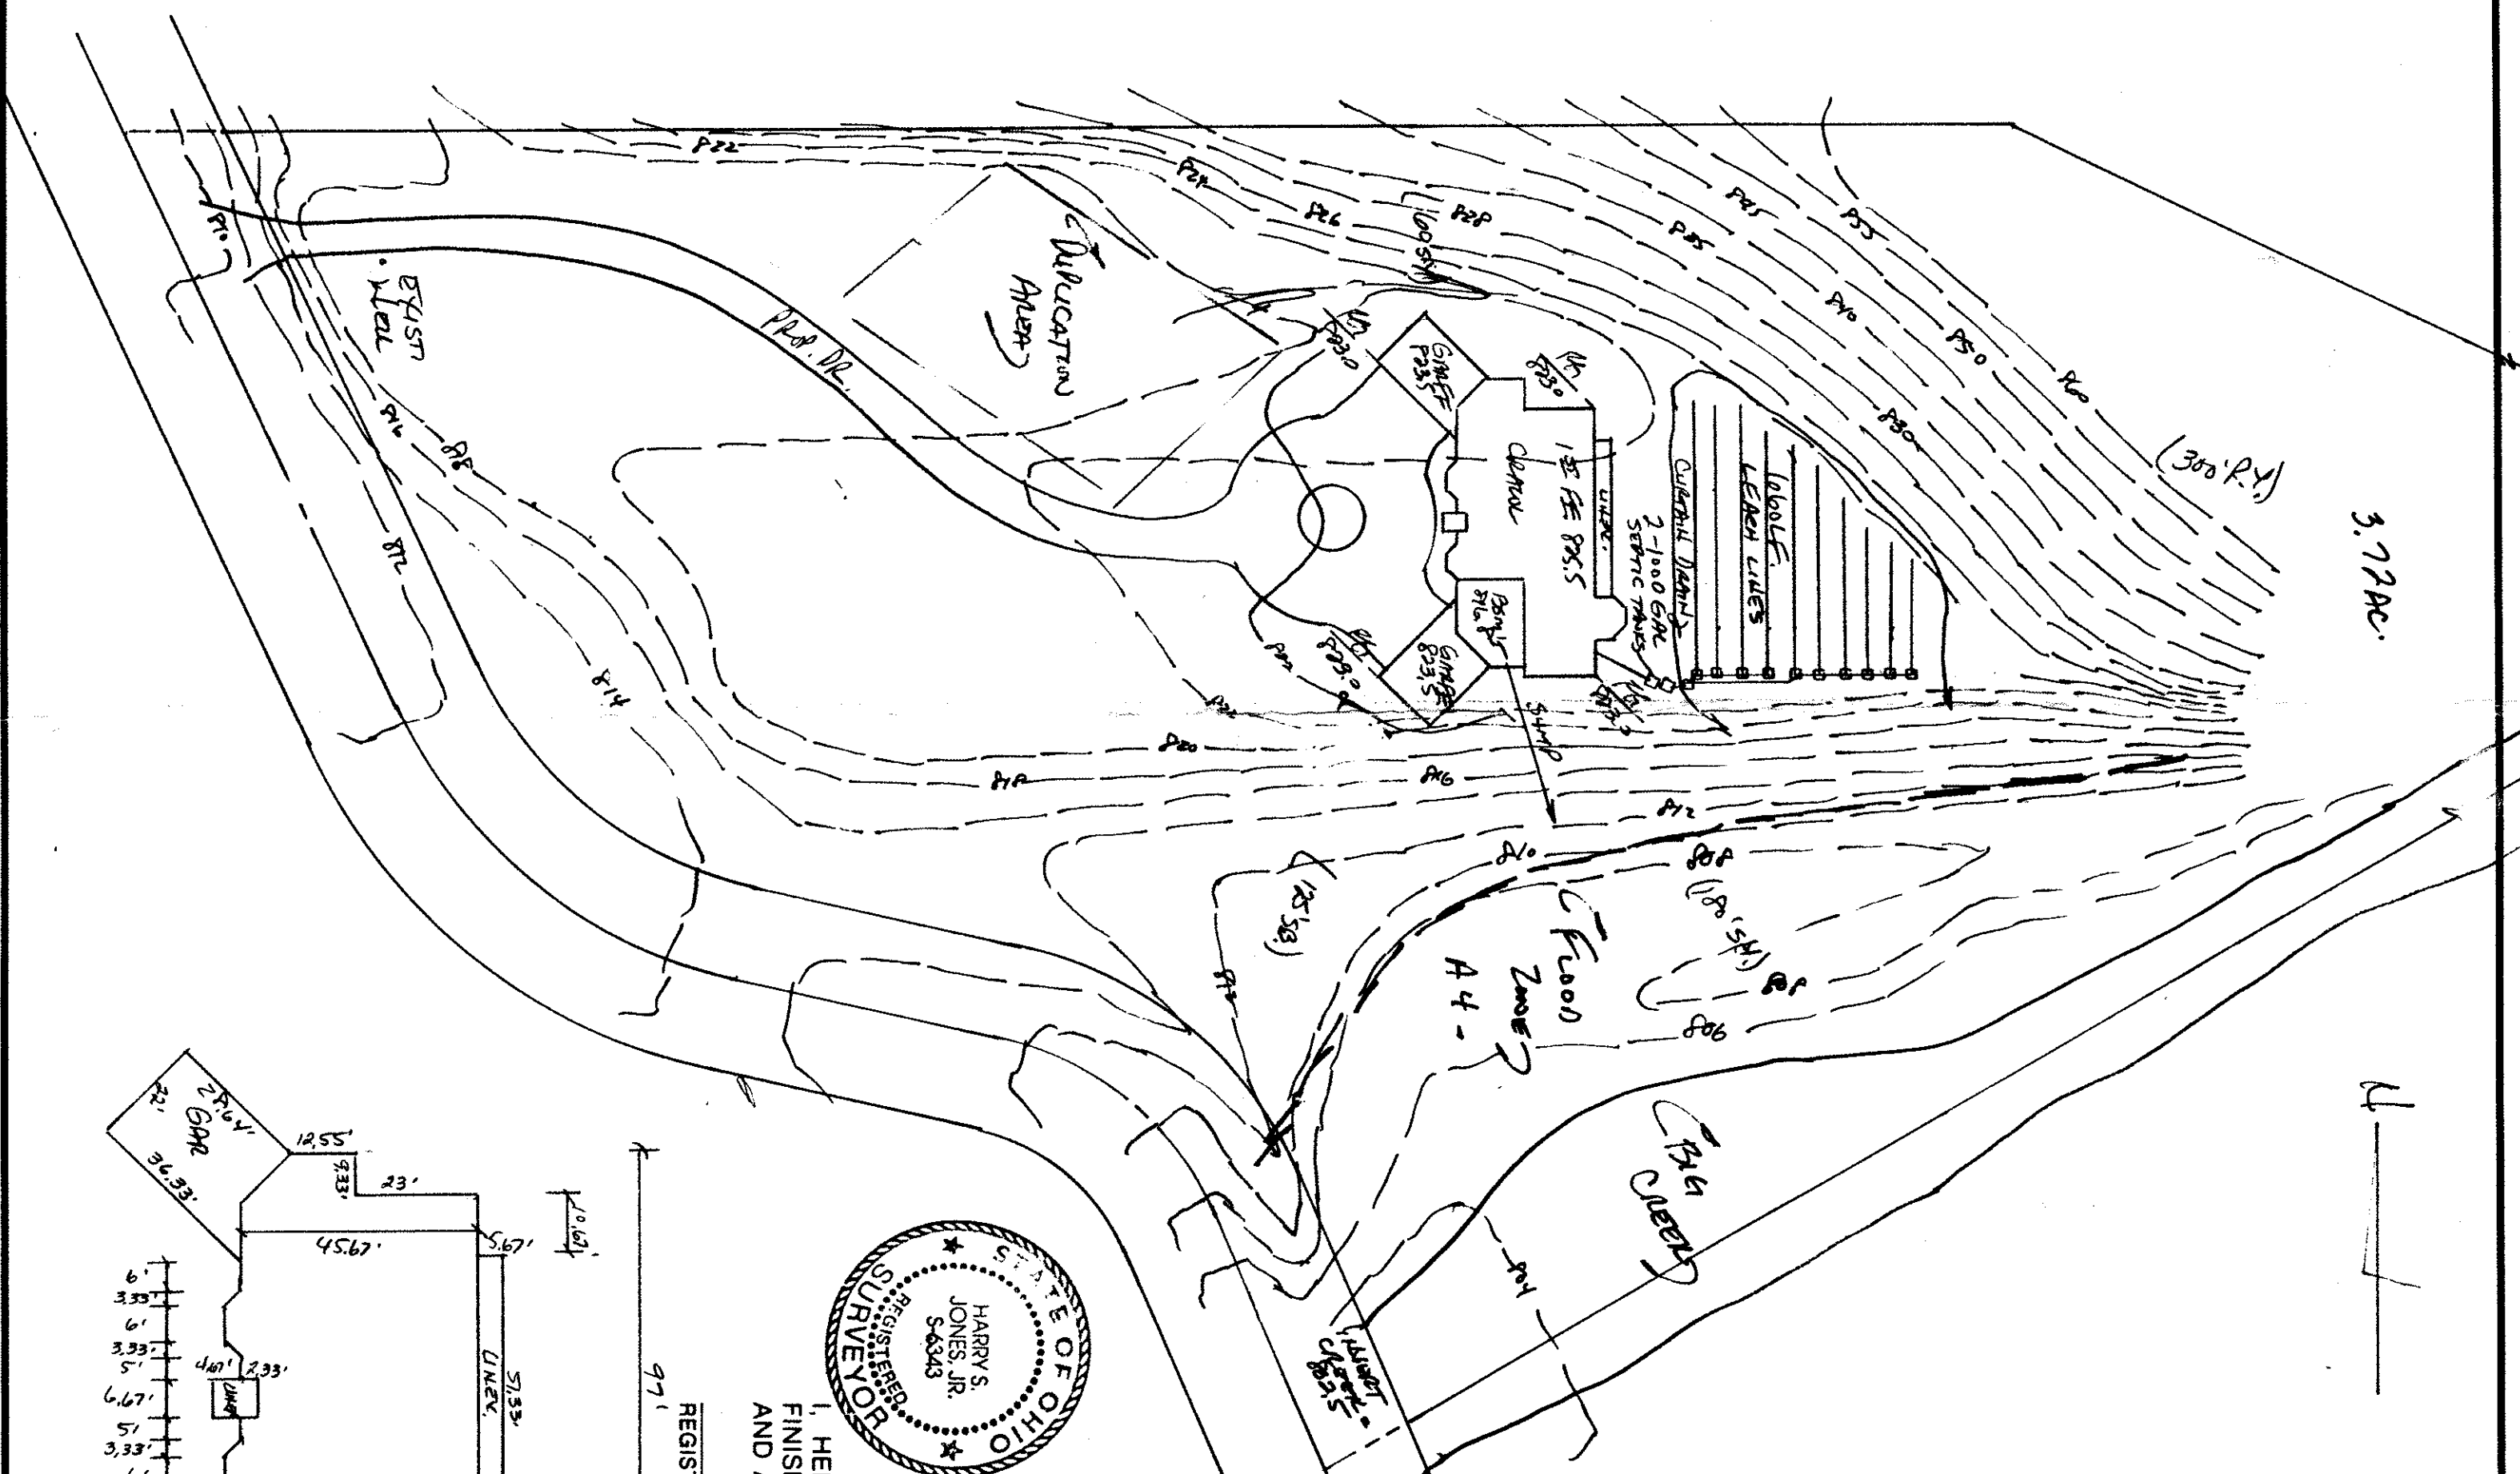

NO. OF BEDROOMS			WATER MAIN SIZE, LOCATION		
DIMENSIONS			SAN. SEWER SIZE, % GR. LOC.		
BEARINGS			SAN. MH. CAST. ELEV. INV. ELEV.		
TIE TO NEAREST STREET			SAN. CONN. SIZE, LOC. DEPTH		
ADJUTANT NO. PARCEL NO.			STORM SEWER SIZE, % GR. LOC.		
SURROUNDING OWNERS			STORM MH. CAST ELEV. INV. ELEV.		
BIGG. DIMENSIONS FIN. GR.			PAVT TYPE GRADE CURBS		
BLDG. TIES FL.T. GRADES			GAS LINE LOC. SIZE PRESSURE		
ANCHOR TYPE WIDTH THICKNESS			SEPTIC TANK LOCATION & DUPLICATION AREA		
SIDEWALK TYPE WIDTH THICKNESS			WELL LOCATION		
CURB/ENT TYPE DIA. LENGTH			ISOLATION RADIIUS FROM WELL		
ROCK OUTCROPPINGS					

CHECK LIST		
WATER MAIN SIZE, LOCATION		
SAN. SEWER SIZE, % GR. LOC.		
SAN. MH. CAST. ELEV. INV. ELEV.		
SAN. CONN. SIZE, LOC. DEPTH		
STORM SEWER SIZE, % GR. LOC.		
STORM MH. CAST ELEV. INV. ELEV.		
PAVT TYPE GRADE CURBS		
GAS LINE LOC. SIZE PRESSURE		
SEPTIC TANK LOCATION & DUPLICATION AREA		
WELL LOCATION		
ISOLATION RADIIUS FROM WELL		

PLAN PREPARED BY:		
BABCOCK • JONES & ASSOCIATES, INC.		
PAINESVILLE, OHIO		

DRAWN BY		SCALE		PHONE NO.	
HT		1" = 50'		357-1811	
CHK'D.		DATE		DRAWING NO.	
HT		10/24/96		96-278	
CREW		APP'D.			
CHIEF		HT			

"AS BUILT" CERTIFICATION

I, HEREBY CERTIFY THAT THE CIRCLED GRADES ARE EXISTING
FINISH GRADES CHECKED IN THE FIELD ON _____, 19 ____
AND ARE CORRECT TO THE BEST OF MY KNOWLEDGE AND BELIEF.

REG. NO.
Grading Plan Approved
as shown and/or noted
THOMAS P. GILLES, P.E.
Lake County Engineer

"I, the undersigned, do hereby certify that this topographic map, entitled by 6", 1" or 2" contours, and elevations shown hereon represent an aerial field survey made by me on the 24th day of Sept., 1936 and that the elevations were taken at appropriate intervals and that as of that date they existed as indicated hereon."

Name Henry Jones Reg. No. 210343

SITE PLAN

Dodson Township, Lucas COUNTY, OHIO

for: DAVE GEDDIS
CLIENT OWNER 663-3737

[illegible]

SUBDIVISION	NAME	LOT	TRACI

SUBLOT NO.	STREET	PERM. PARCEL NO.	STREET
		84-17-211	1350 13th St

LEGEND

SANITARY MANHOLE	①	WATER VALVE (GAS)	+
STORM MANHOLE	②	WATER METER (GAS)	
INLET OR CATCH BASIN	■	AS BUILT ELEVATION	
HYDRANT	⊙		
EXISTING CONTOURS		INDICATES	
PROPOSED CONTOURS		DIRECTION OF	
EXIST. ELEV.	100.0	SURFACE DRAINAGE	100.0
	100.0		
	PROP. ELEV.		

REMARKS

ALL BOUNDARY DATA SHOWN WAS OBTAINED FROM IDEEDS, RECORDED SUBDIVISION PLAT OR OTHER PUBLIC RECORDS)


LOCATIONS AS SHOWN OF ADJACENT WELLS AND SEPTIC TANKS OBTAINED FROM LAKE COUNTY HEALTH DEPARTMENT

DESIGN CERTIFICATION



THIS PLAT WAS PREPARED BY ME, AND IS CORRECT
TO THE BEST OF MY KNOWLEDGE AND BELIEF.

CHECK LIST

NO. OF BEDROOMS	WATER MAIN SIZE	LOCATION
DIMENSIONS	SAN, SEWER SIZE <td>% GR. LOC.</td>	% GR. LOC.
BEARINGS	SAN, MH, CAST, ELEV. <td>INV. ELEV.</td>	INV. ELEV.
TIE TO NEAREST STREET	SAN, CONN. SIZE <td>LOC. GR. LOC.</td>	LOC. GR. LOC.
SUBLOT NO. PARCEL NO.	STORM SEWER SIZE <td>% GR. LOC.</td>	% GR. LOC.
SURROUNDING OWNERS	STORM MH, CAST, ELEV. <td>INV. ELEV.</td>	INV. ELEV.
BLDG. DIMENSIONS FIN. GR.	PAV'TY TIE GRADE CURBS	
BLDG. TIES F.L.T. GRADES	GAS LINE LOC. <td>SIZE PRESSURE</td>	SIZE PRESSURE
APRON TYPE WIDTH THICKNESS	SEPTIC TANK LOCATION & DUPLICATION AREA	
SIDEWALK TYPE WIDTH THICKNESS	WELL LOCATION	
CULVERT TYPE DIA. LENGTH	ISOLATION RADIUS FROM WELL	
ROCK OUTCROPPINGS		

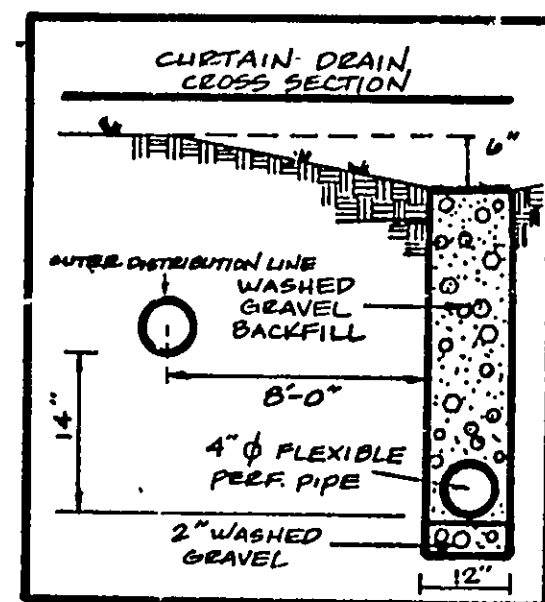

ZONING PERMIT #0797-5827
ISSUED 7/29/97
SUBJECT TO APPROVAL BY:
Lake County Sanitary Eng. ☐
Lake County Eng. Dept. ☒
Lake County Planning Comm. ☐
Lake County Bldg. Dept. ☒

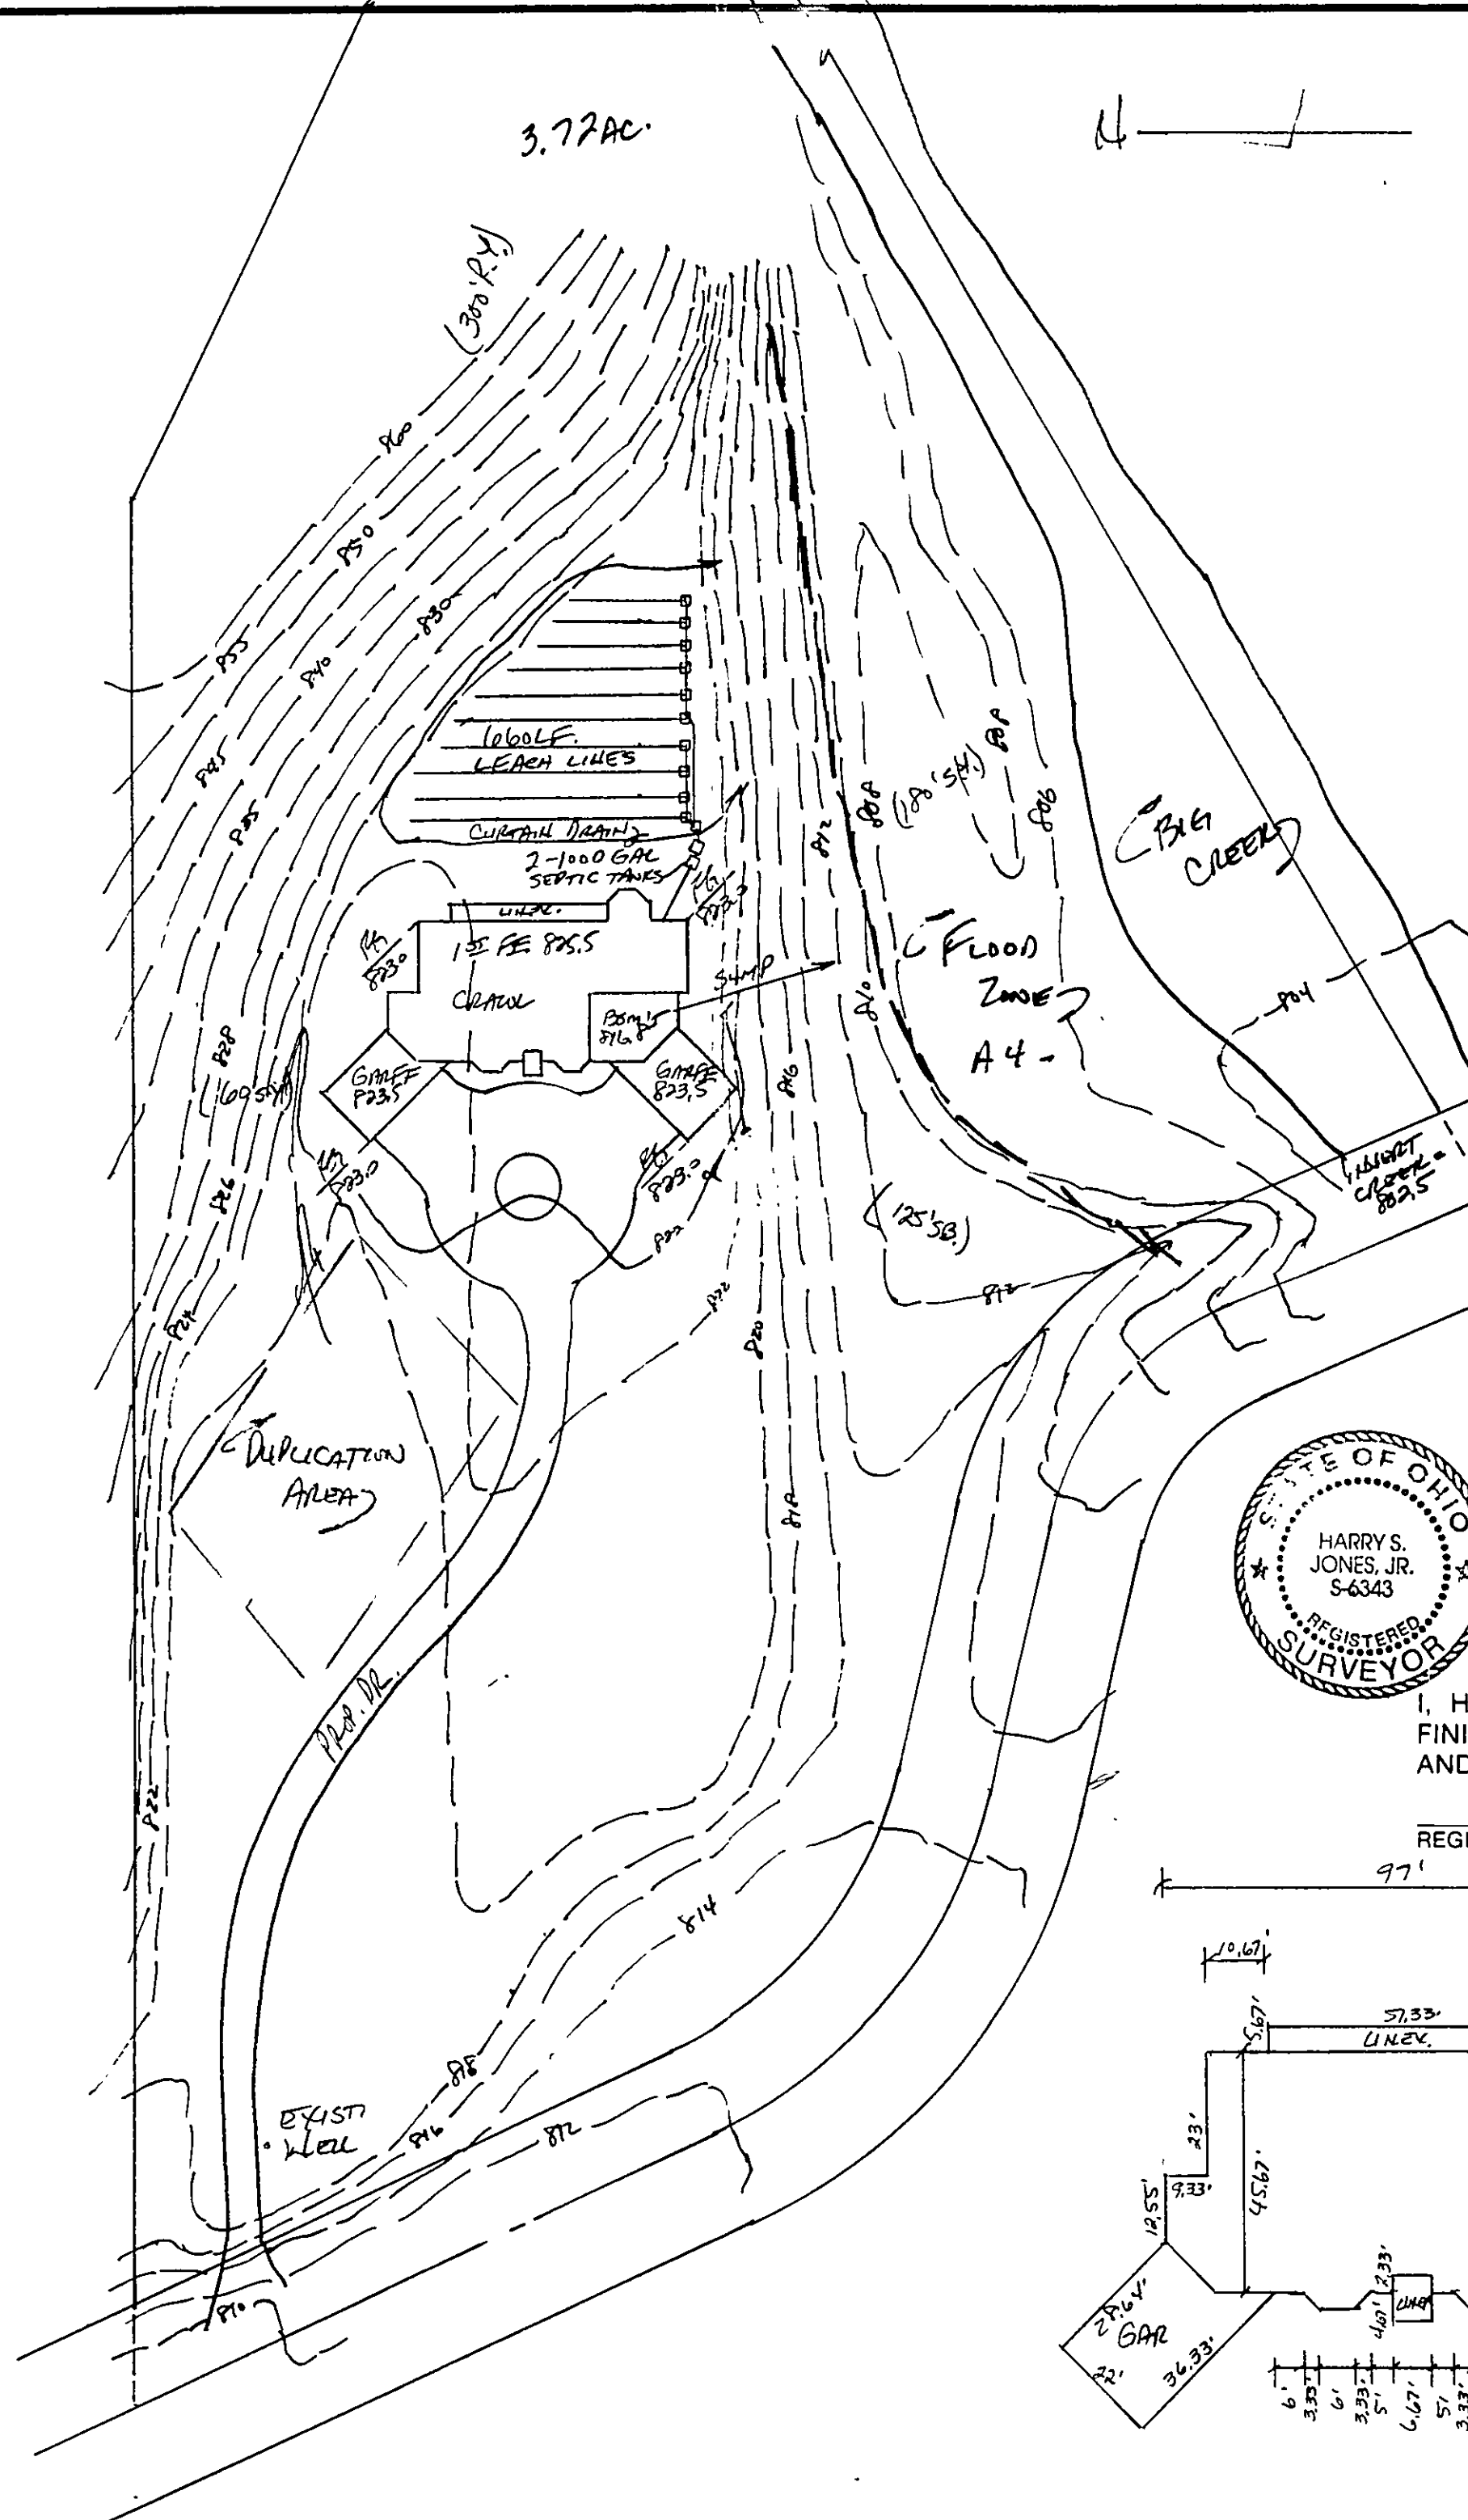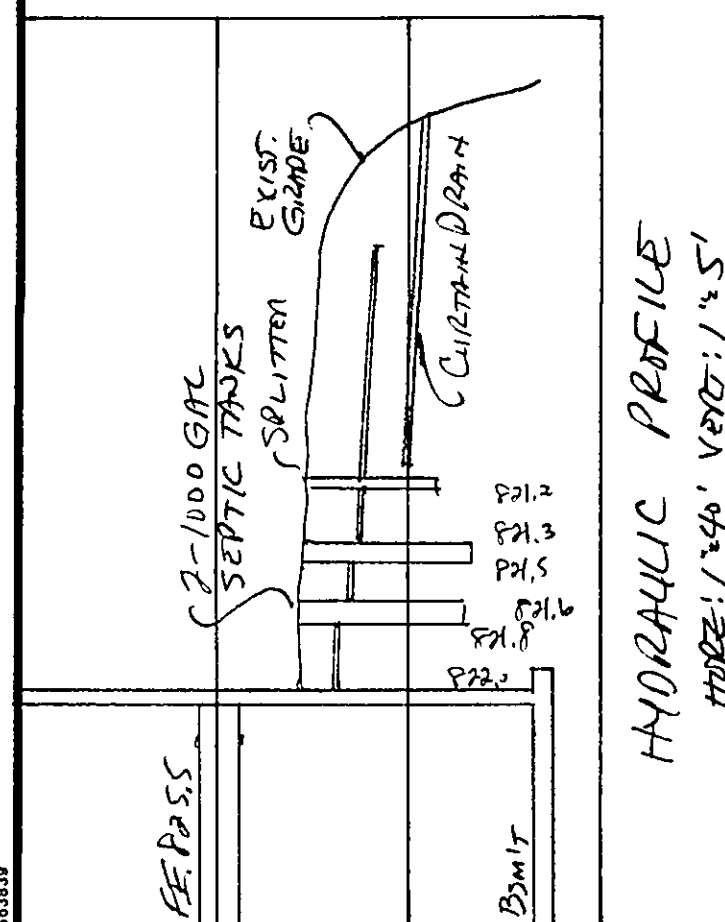

SITE PLAN

CONCORD TOWNSHIP, LAKE COUNTY, OHIO

for: DAYE GEORGE 163-3737

CLIENT
OWNER

ADDRESS _____ STREET _____ CITY _____ ZIP _____

SUBDIVISION _____	NAME _____
VOL. _____ PG. _____	LOT <u>17 & 18</u>
SUBLOT NO. _____	STREET _____
	TRACT _____
	VOLUME <u>87-6-8</u> PAGE <u>CASCADE RD</u>
	PERM. PARCEL NO. _____ STREET _____

LEGEND

<p>SANITARY MANHOLE ----- (1)</p> <p>STORM MANHOLE ----- (2)</p> <p>INLET OR CATCH BASIN ----- (3)</p> <p>HYDRANT ----- (4)</p> <p>EXISTING CONTOURS -----</p> <p>PROPOSED CONTOURS -----</p> <p>EXIST. ELEV. <u>100.0</u> PROP. ELEV. <u>100.0</u></p>	<p>WATER VALVE (GAS) ----- +</p> <p>WATER METER (GAS) -----</p> <p>AS BUILT ELEVATION</p> <div style="text-align: center;"> INDICATES DIRECTION OF SURFACE DRAINAGE </div>
---	--

REMARKS

ALL BOUNDARY DATA SHOWN WAS OBTAINED FROM (DEEDS, RECORDED SUBDIVISION PLAT OR OTHER PUBLIC RECORDS)

LOCATIONS AS SHOWN OF ADJACENT WELLS AND SEPTIC TANKS OBTAINED FROM LAKE COUNTY HEALTH DEPARTMENT

DESIGN CERTIFICATION

THIS PLAT WAS PREPARED BY ME, AND IS CORRECT TO THE BEST OF MY KNOWLEDGE AND BELIEF.

NAME _____ SURVEYOR George Daye REGISTRATION NO. 6343

CHECK LIST

<p>NO. OF BEDROOMS _____</p> <p>DIMENSIONS BEARINGS _____</p> <p>TIE TO NEAREST STREET _____</p> <p>SUBLOT NO. PARCEL NO. _____</p> <p>SURROUNDING OWNERS _____</p> <p>BLDG. DIMENSIONS FIN. GR. _____</p> <p>BLDG. TIES FL'R. GRADES _____</p> <p>APRON TYPE WIDTH THICKNESS _____</p> <p>SIDEWALK TYPE WIDTH THICKNESS _____</p> <p>CULVERT TYPE DIA., LENGTH _____</p> <p>ROCK OUTCROPPINGS _____</p>	<p>WATER MAIN SIZE, LOCATION _____</p> <p>SAN. SEWER SIZE % GR. LOC. _____</p> <p>SAN. MH. CAST. ELEV. INV. ELEV. _____</p> <p>SAN. CONN. SIZE, LOC. DEPTH _____</p> <p>STORM SEWER SIZE % GR. LOC. _____</p> <p>STORM MH. CAST. ELEV. INV. ELEV. _____</p> <p>PAVT TYPE GRADE CURBS _____</p> <p>GAS LINE LOC. SIZE PRESSURE _____</p> <p>SEPTIC TANK LOCATION & DUPLICATION AREA _____</p> <p>WELL LOCATION _____</p> <p>ISOLATION RADIUS FROM WELL _____</p>
--	---

REVISIONS

NO.	DATE	BY
1	<u>5/28/87</u>	<u>HT</u>
2		
3		
4		
5		


PLAN PREPARED BY:

BABCOCK • JONES & ASSOCIATES, INC

PAINESVILLE, OHIO

DRAWN BY <u>HT</u>	SCALE <u>1" = 50'</u>	PHONE NO. <u>357-1811</u>
CHK'D. <u>HT</u>	DATE <u>10/24/86</u>	DRAWING NO. <u>86-278</u>
CREW CHIEF <u>HT</u>	APP'D. <u>HT</u>	

"AS BUILT" CERTIFICATION
I, HEREBY CERTIFY THAT THE CIRCLED GRADES ARE EXISTING
FINISH GRADES CHECKED IN THE FIELD ON _____, 19 ____
AND ARE CORRECT TO THE BEST OF MY KNOWLEDGE AND BELIEF.

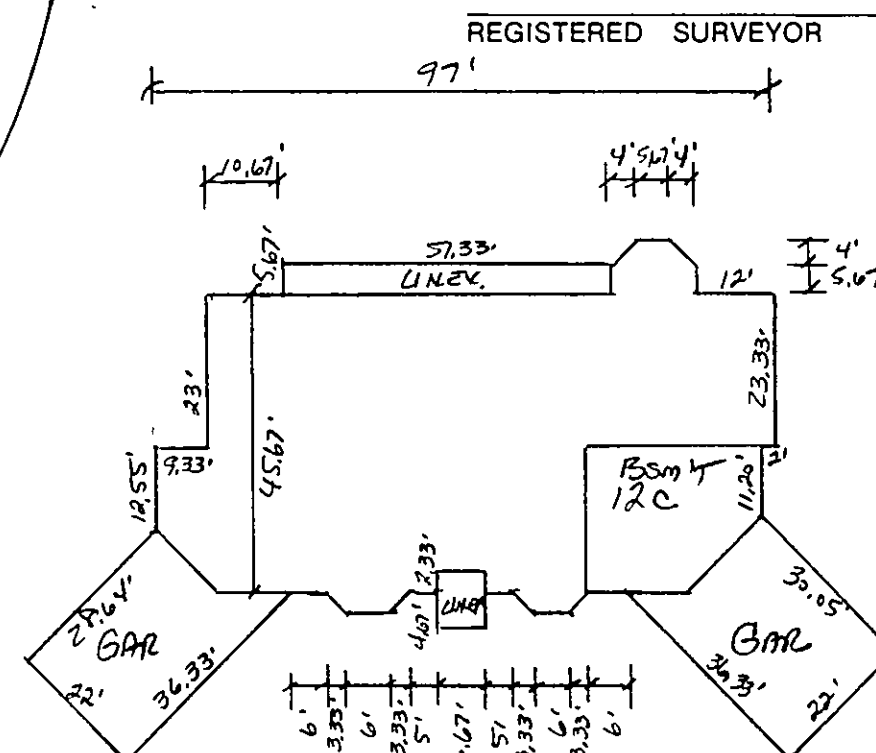

REG. NO.

Grading Plan Approved
as shown and/or noted
THOMAS P. GILLES, P.E.
Lake County Engineer

By 654 Date 7-30-97
12" Drive Culvert

"I, the undersigned, hereby certify that this topographic map is plotted by 6", 1" or 2" contours, and the elevations shown hereon represent an actual field survey made by me on the 24th day of Sept, 1996, and that the elevations were taken at appropriate intervals and that as of that date they existed as indicated hereon."

Harry Jones #6343
Name Reg. No.