

NOTE: TEMPORARY SEEDING REQUIRED  
IN DISTURBED AREAS.

Grading Plan Approved  
as shown and/or noted  
**THOMAS P. GILLES, P.E.**  
Lake County Engineer

By TAM Date 9/21/00

ROOF DRAINS  
SHALL DISCHARGE  
TO SPLASH BLOCKS.

C1: R=65.00'  
L=50.83'  
T=26.79'  
D=44°48'08"  
C=49.54'  
S46°10'53"W


"I, the undersigned hereby certify that this topography indicated by 6", 1", or 2' contours, and elevations shown hereon represent an actual field survey made by me on the 2nd day of AUGUST, 2000 and that the elevations were taken at appropriate intervals and that as of that date they existed as indicated hereon."

Name Harry Jones Reg. No. #6343

REVIEWED AND ACCEPTED  
LAKE COUNTY GENERAL  
HEALTH DISTRICT

Date 8-18-60 by DL

SEWAGE DISPOSAL PERMIT MUST BE OBTAINED BY A LAKE COUNTY LICENSED INSTALLER BEFORE INSTALLATION IS STARTED.

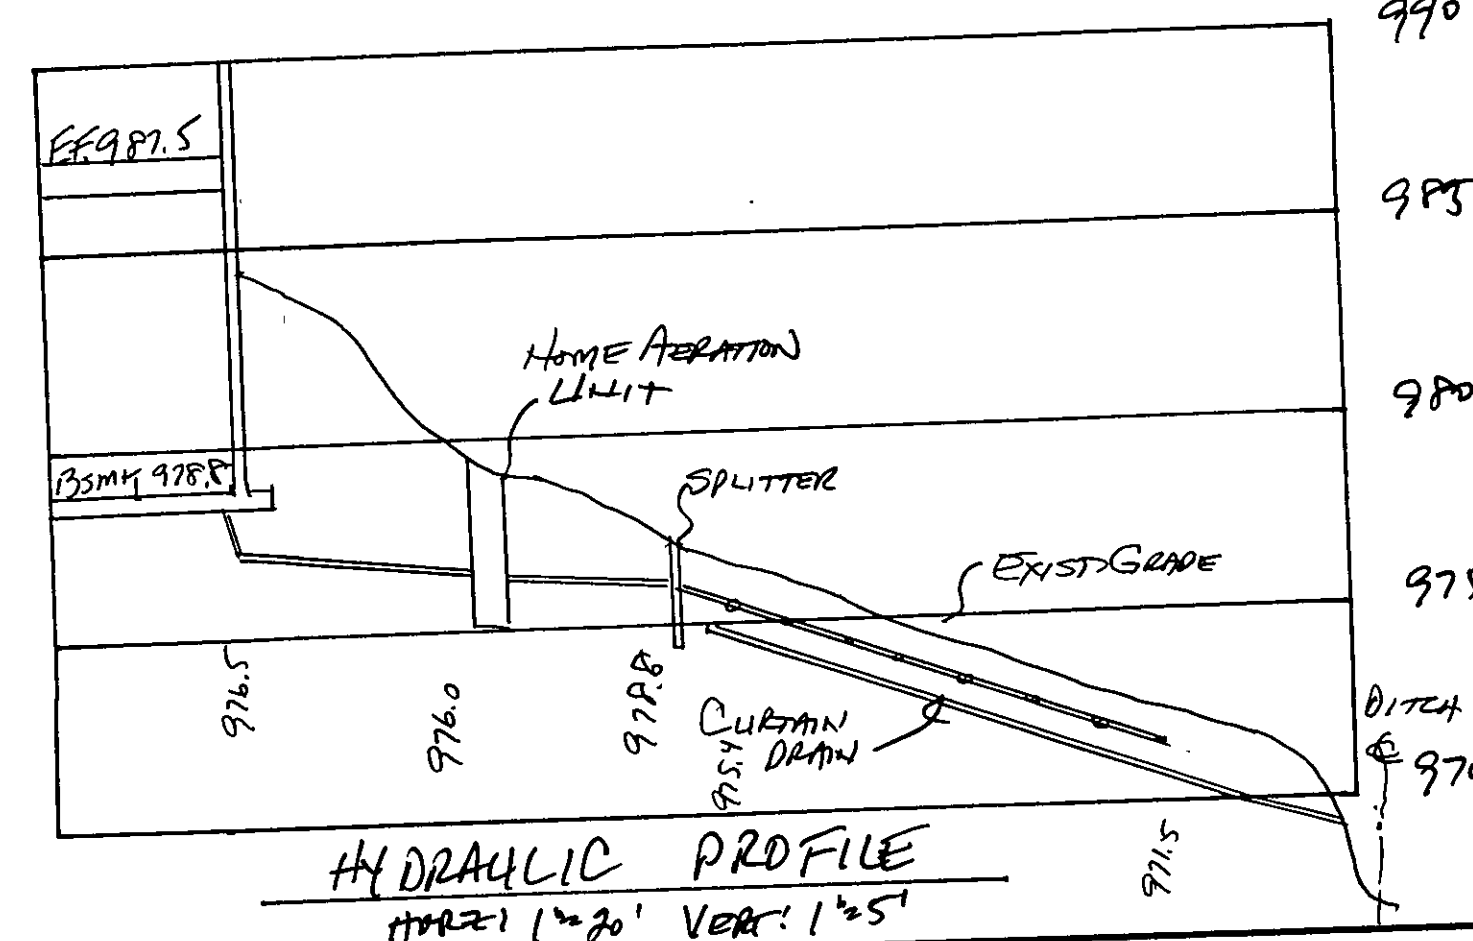

HYDRAULIC PROFILE  
HORIZ: 1"=20' VERT: 1"=5'

[illegible]

b7c

**BABCOCK, JONES AND ASSOCIATES, INC**  
CIVIL ENGINEERS - SURVEYORS - LAND PLANNERS  
PAINESVILLE OHIO 44077

DATE	8/3/00
DESIGN BY	H.J.
DRAWN BY	T.R.
APPROVED BY	H.J.

SITE PLAN  
FOR  
ALEXANDRA FINE HOMES  
S/L 19A DEVONSHIRE ESTATES SUB.  
CONCORD TOWNSHIP LAKE COUNTY

SCALE: 1"=20'

JOB NO. 98-384-19

SHEET 1 / 1