

Colcord Township, Lake County, Ohio

7231 SOUTH MEMPHIS BL. CONCORD
ADDRESS STREET CITY ZIP

LOT	TRACT
VOLUME	PAGE
PERM. FINGER. NO.	STREET

SANITARY MANHOLE	---	1	WATER VALVE (GAS)	---	2
STORM MANHOLE	---	3	WATER METER (GAS)	---	4
INLET OR CATCH BASIN	---	5	AS BUILT ELEVATION	---	6
HYDRANT	---	6		---	7
EXISTING CONTOURS	---	7	INDICATES DIRECTION OF SURFACE DRAINAGE	---	8
PROPOSED CONTOURS	---	8		---	9
EXIST. ELEV.	100.0	9		---	10
	100.0	10		---	11
	100.0	11		---	12
	100.0	12		---	13
	100.0	83		---	84
</					

ALL BOUNDARY DATA SHOWN WAS OBTAINED FROM (SEEDS, RECORDED
SUBDIVISION PLAT OR OTHER PUBLIC RECORDS)
LOCATIONS AS SHOWN OF ADJACENT WELLS AND SEPTIC TANKS OBTAINED FROM
LAKE COUNTY HEALTH DEPARTMENT

THIS PLAT WAS PREPARED BY ME, AND IS CORRECT
TO THE BEST OF MY KNOWLEDGE AND BELIEF.

NAME Wm. J. Miller SURVEYOR REGISTRATION NO. 6343

NAME	SURVEYOR	REGISTRATION	NO.

NO. OF BEDROOMS	WATER MAIN SIZE	LOCATION
DIMENSIONS	B&A SEWER SIZE % ON LOC.	
SEASONS	S&A IN. C&T ELEV. INV. ELEV.	
TIE TO NEAREST STREET	S&A CORR. SIZE LOC. DEPTH	
SUBPLOT NO. PARCEL NO.	STORM SEWER SIZE % ON LOC.	
SURROUNDING OWNERS	STORM IN. C&T ELEV. INV. ELEV.	
BLDG. DIMENSIONS FIN. GR.	PAV'T TYP GRADE CURBS	
BLDG. TIER P.L.T. GRADES	DATE LINE LOC. SIZE PRESERVE	
APRON TYPE WIDTH THICKNESS	SETBACK LINE LOCATION & DULICATION	
BIOWALK TYPE WIDTH THICKNESS	WELL LOCATION	
CULVERT TYPE DIA. LENGTH	ISOLATION RADIUS FROM WELL	
ROCK OUTCROPPINGS		

REVISIONS			PLAN PREPARED BY:		
NO.	DATE	BY	BABCOCK • JONES & ASSOCIATES, INC.		
1			PAINESVILLE, OHIO DRAWING NO. 357-1811 83-086-2		
2					
3					
4					
5			DRAWN BY	SCALE	PHONE NO.
6			CHECKED	DATE	DRAWING NO.
			CREW	APP'D.	
			CHIEF		

I, HEREBY CERTIFY THAT THE CIRCLED GRADES ARE EXISTING
FINISH GRADES CHECKED IN THE FIELD ON _____, 19____
AND ARE CORRECT TO THE BEST OF MY KNOWLEDGE AND BELIEF.

REG. NO.

ELEV. = 765.25

ISSUED 1-15-85


SUBJECT TO APPROVAL BY:

Lake County Sanitary Eng.

Lake County Eng. Dept. ☒
Lake County Planning Comm. ☐

Lake County Bldg. Dept. ☒

Teno & Maano

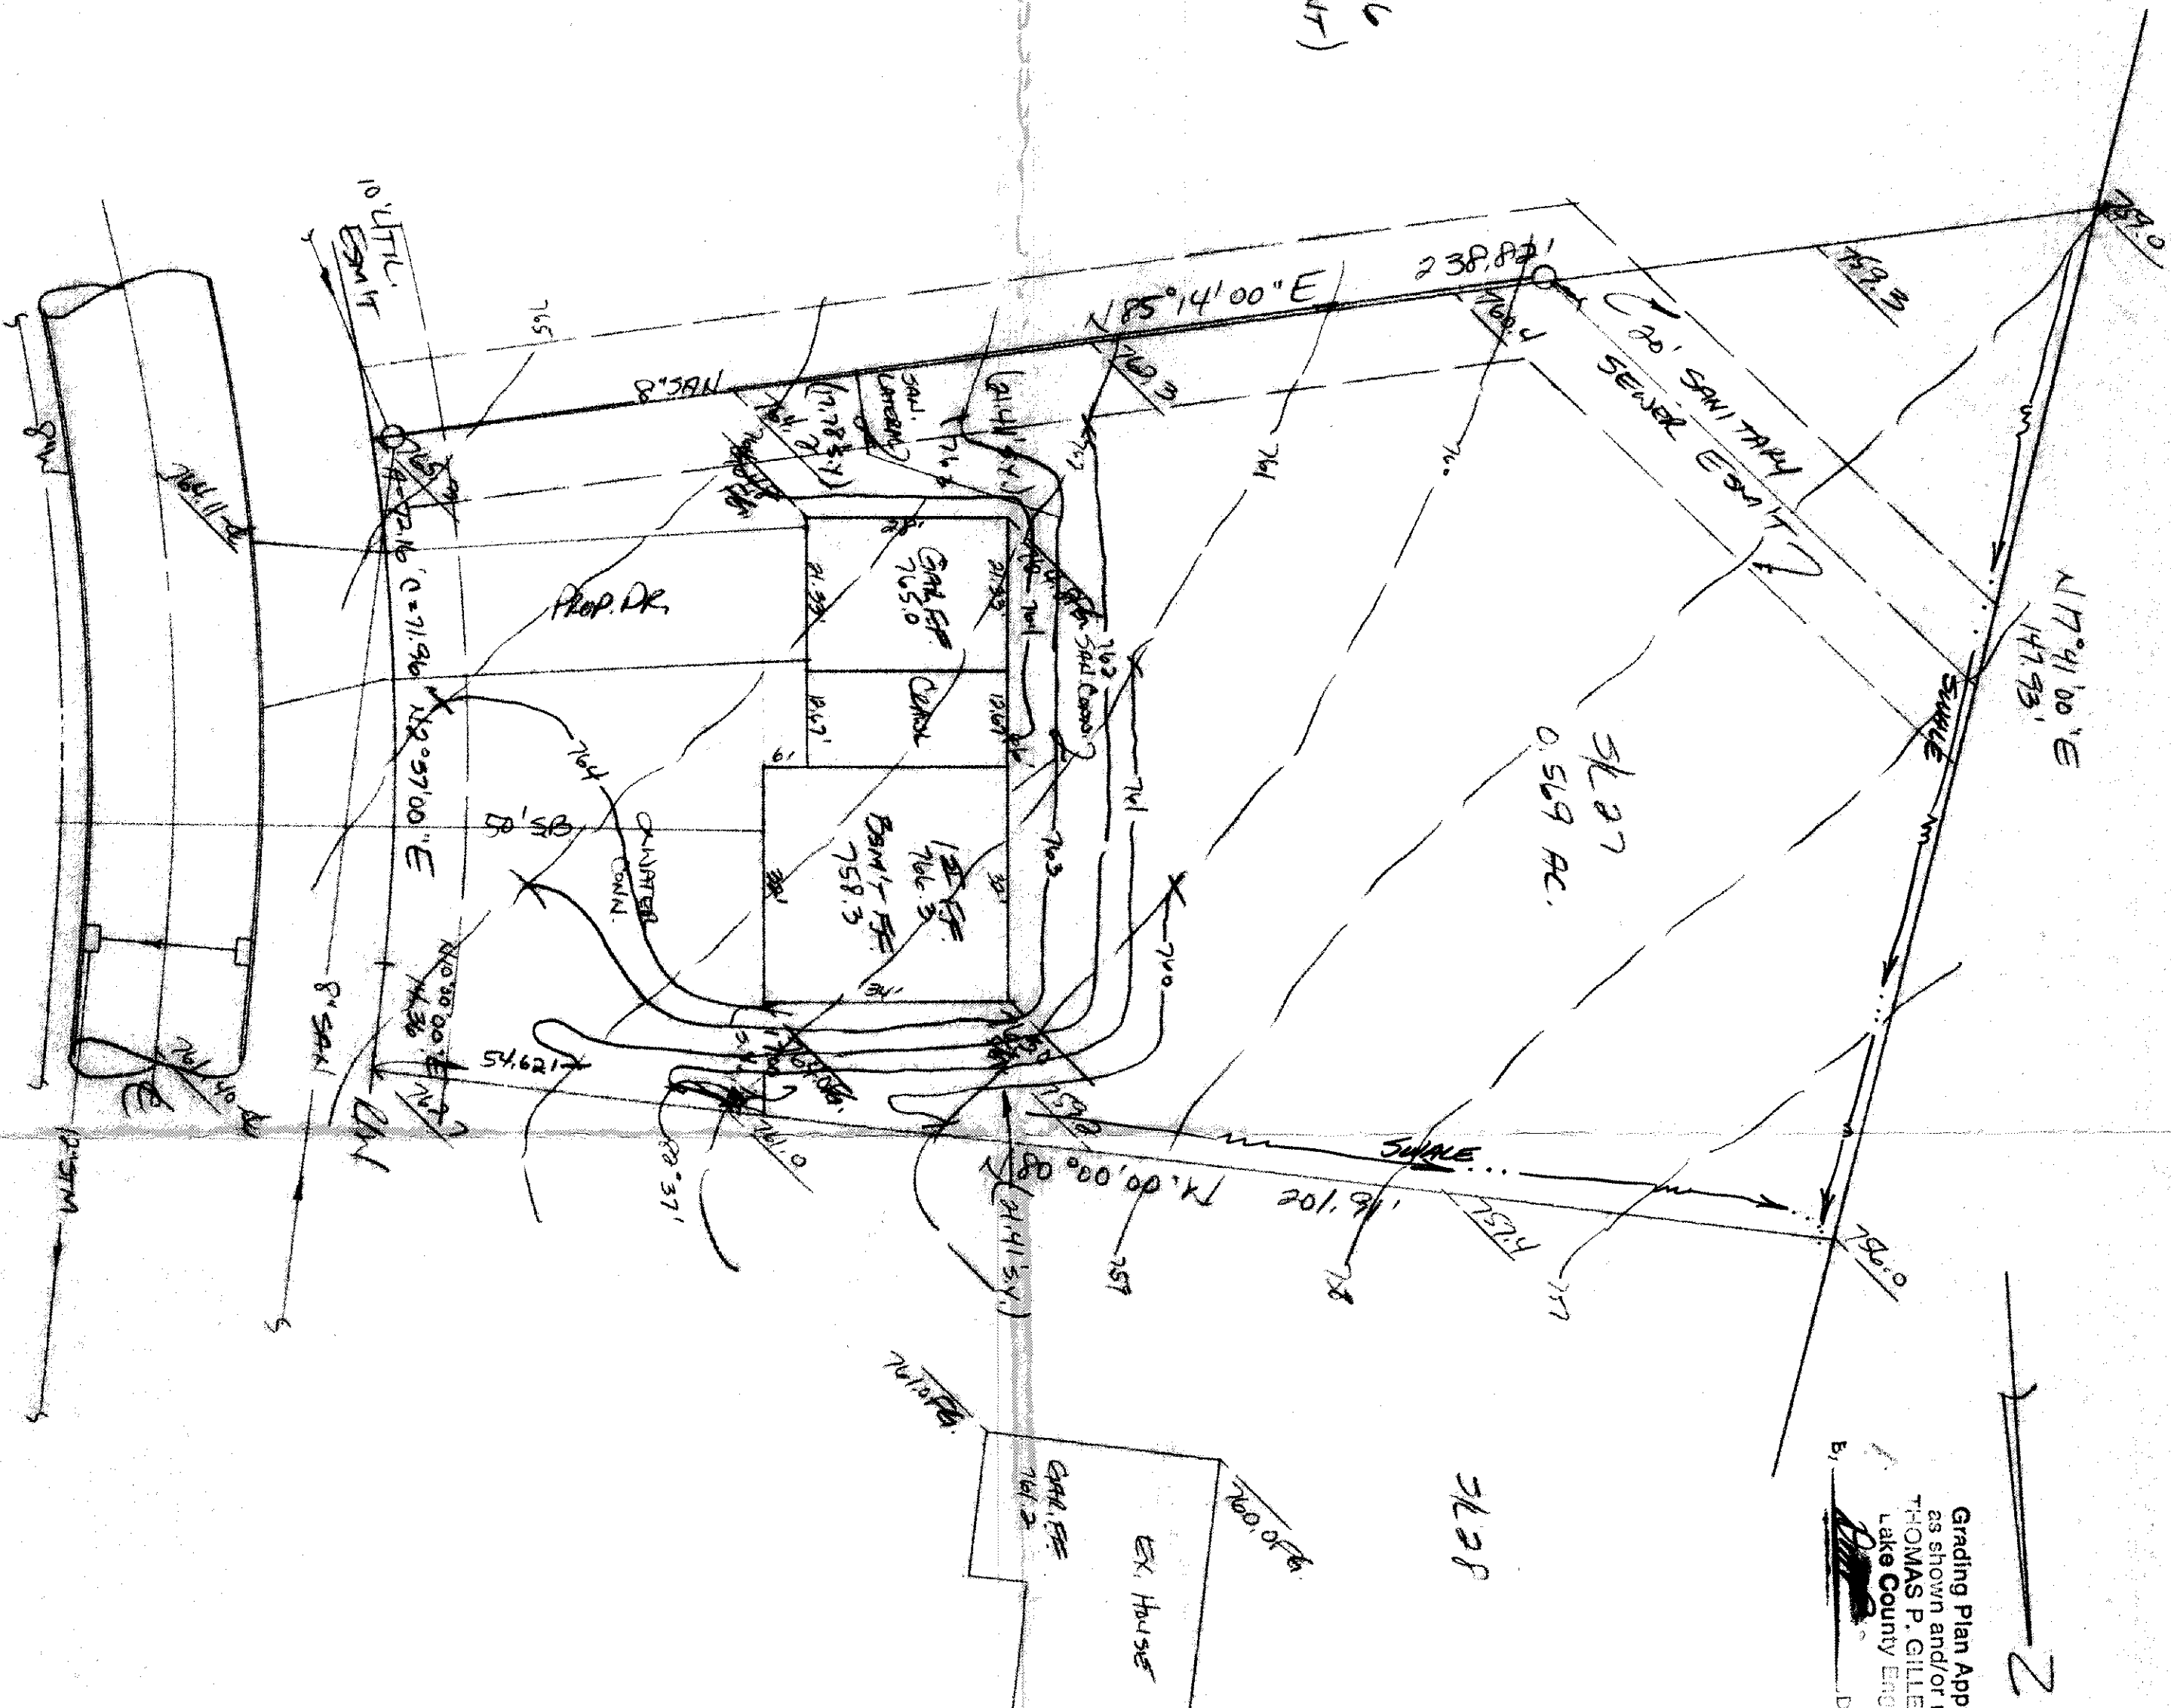

Grading Plan Approved
as shown and/or noted
THOMAS P. GILLES, P.E.
Lake County Engineer

3626
(VACANT)