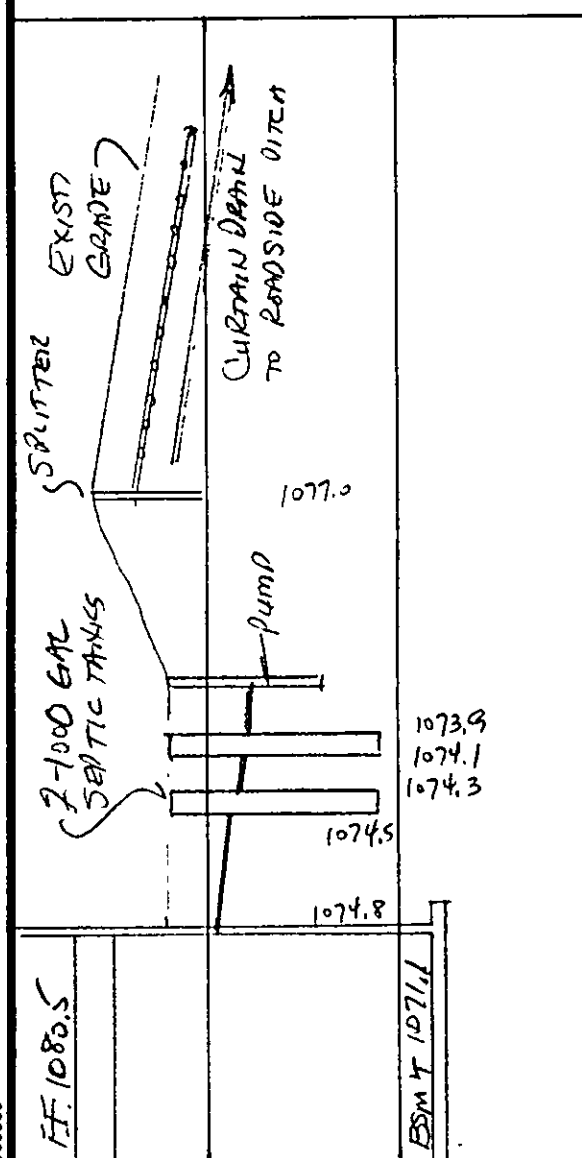
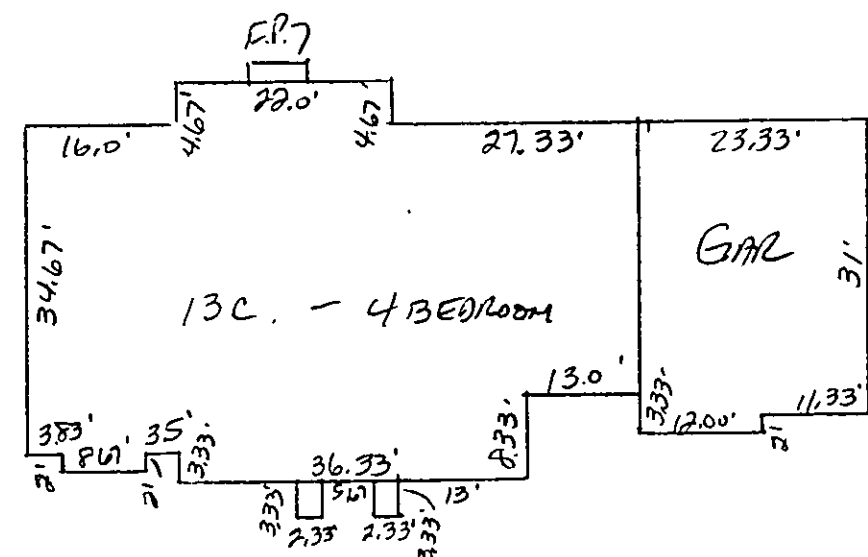


REVIEWED AND ACCEPTED
LAKE COUNTY GENERAL
HEALTH DISTRICT


8-6-97 BY Genl B Norris

SEWAGE DISPOSAL PERMIT MUST BE
OBTAINED BY A LAKE COUNTY LICENSED
INSTALLER BEFORE INSTALLATION IS
STARTED

HYDRAULIC PROFILE
HORIZ: 1"=40' VERT: 1"=5'

**Grading Plan Approved
as shown and/or noted
THOMAS P. GILLES, P.E.
Lake County Engineer**

By 614 Date 8.8.97

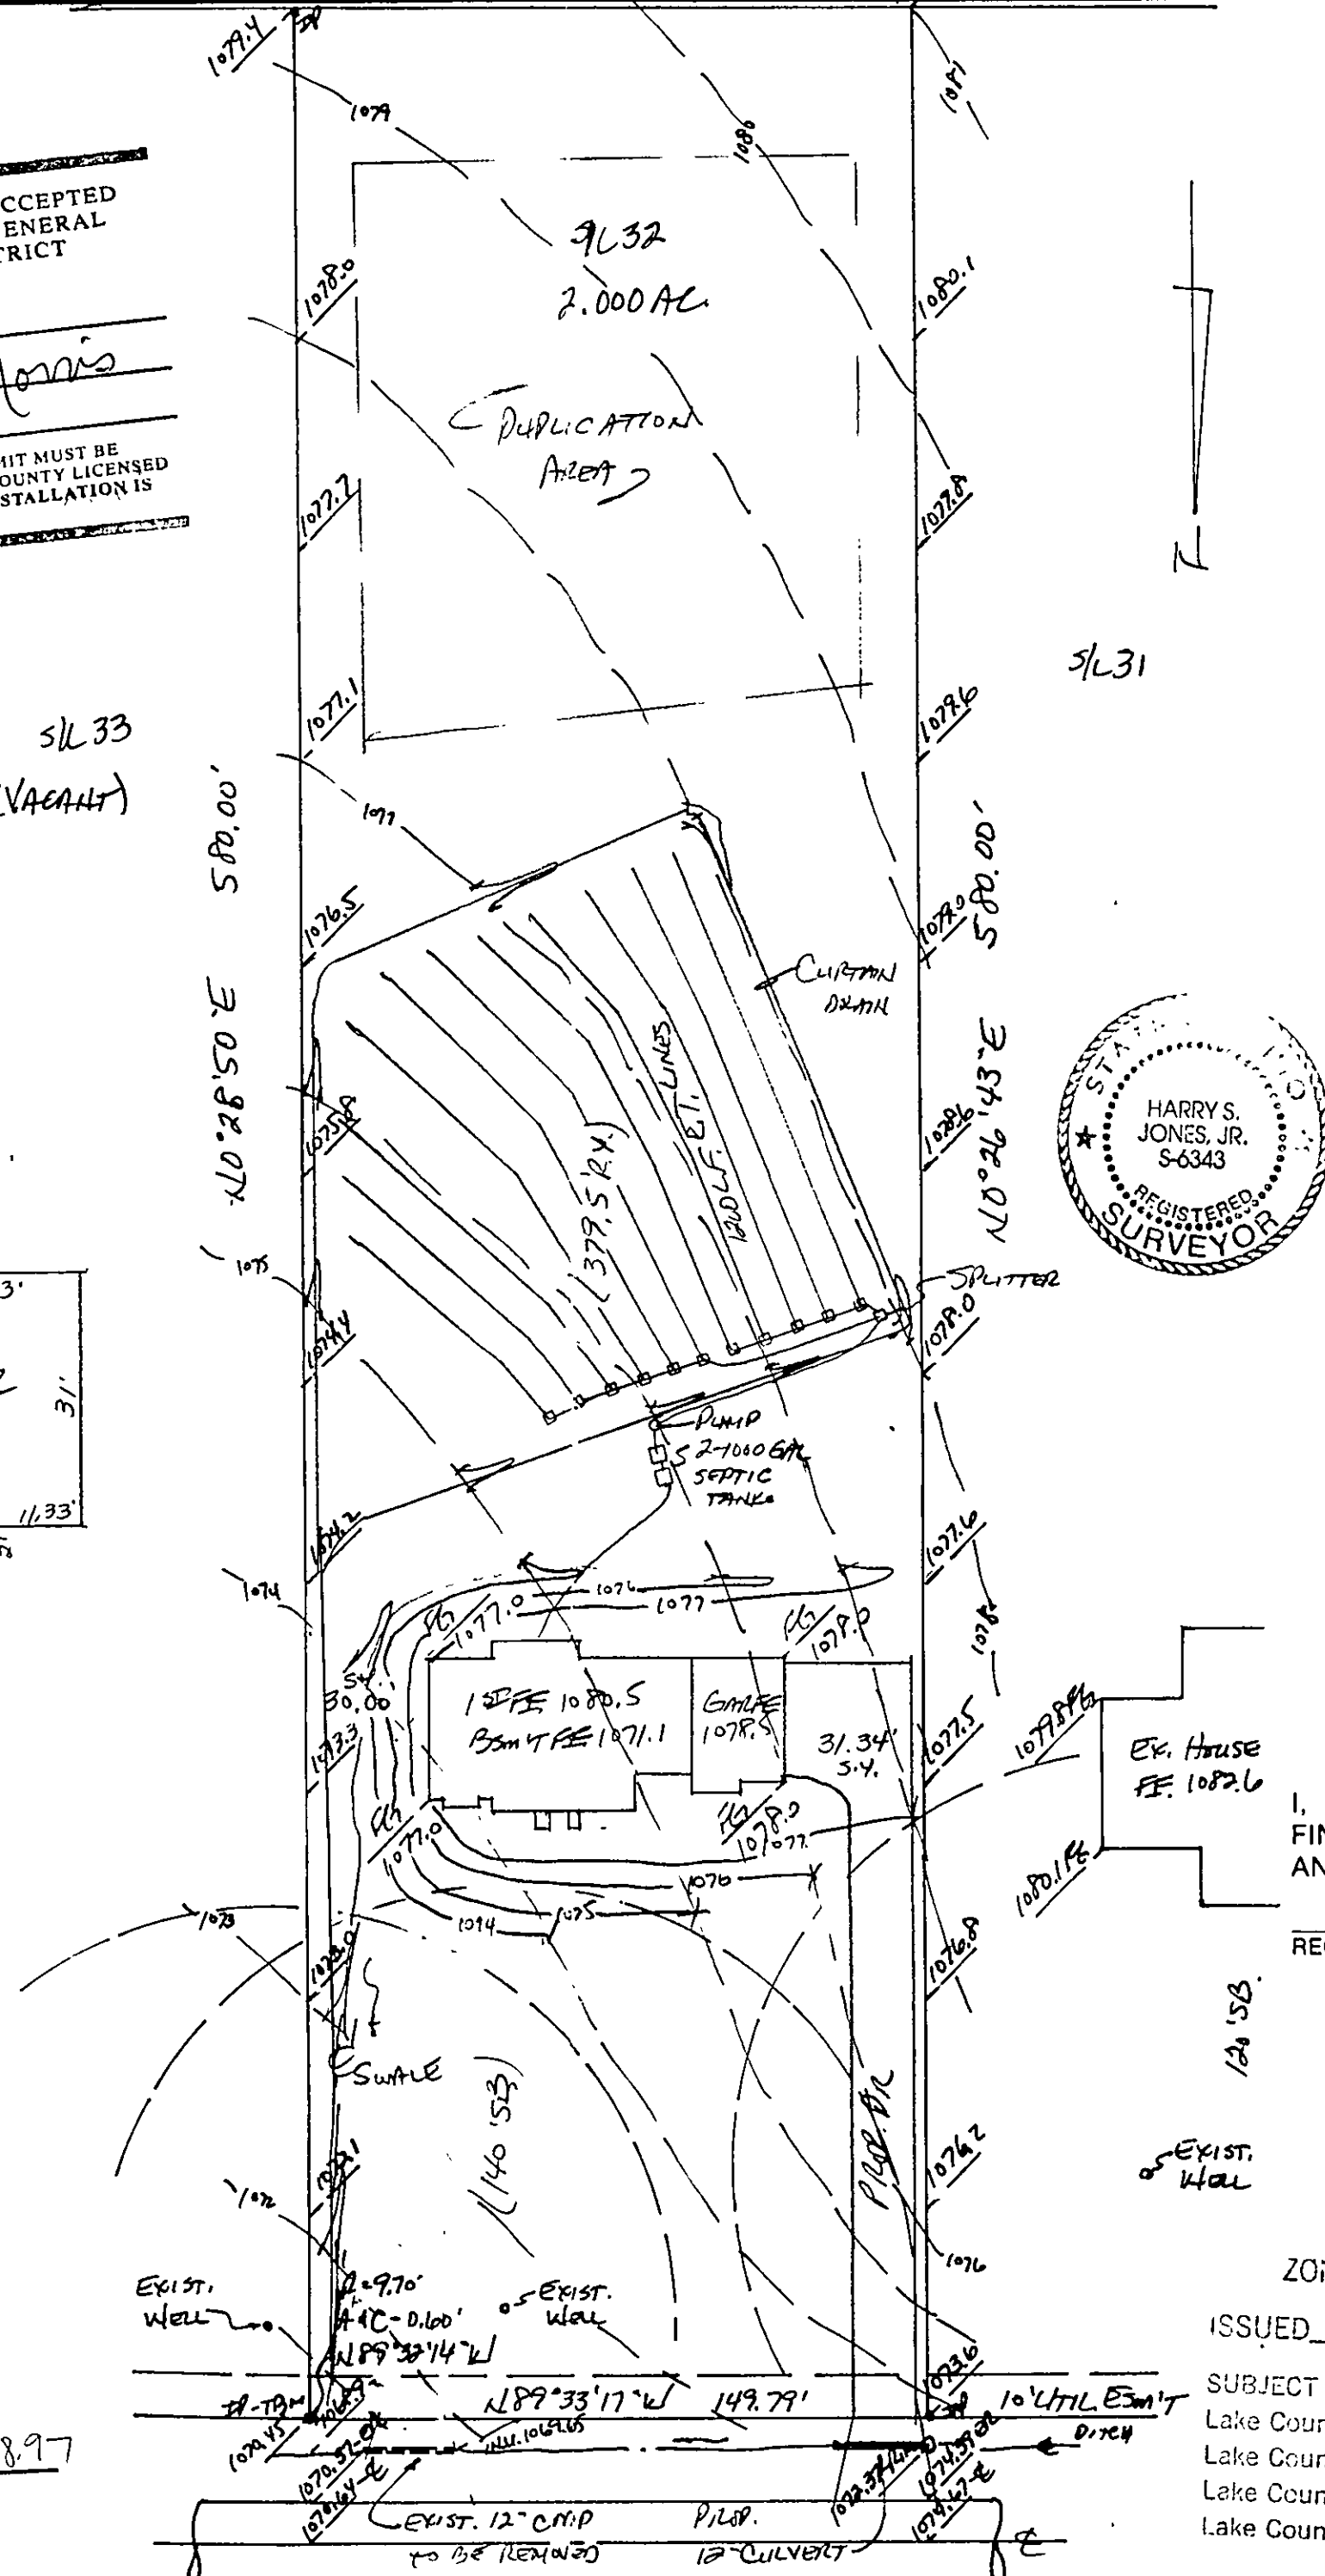

A circular professional seal for a Registered Surveyor in the State of Texas. The outer ring contains the text "STATE OF TEXAS" at the top and "REGISTERED SURVEYOR" at the bottom, separated by a five-pointed star on the left. The center of the seal contains the name "HARRY S. JONES, JR." and the registration number "S-6343".

SITE PLAN


CONCORD TOWNSHIP, LAKE COUNTY, OHIO

for: KATHY RIPPIN 255-6148
CLIENT OWNER

ADDRESS	STREET	CITY	ZIP
---------	--------	------	-----

Maine Royal No. 2		LOT	TRACT
SUBDIVISION	24-27 NAME	VOLUME	PAGE
32	VOL. - PG.		
SUBLOT NO.	MAGUIRE LANE STREET	PERM. PARCEL NO.	STREET

LEGEND

SANITARY MANHOLE	----	●	WATER VALVE (GAS)	-----#
STORM MANHOLE	----	●	WATER METER (GAS)	-----
INLET OR CATCH BASIN	----	■	AS BUILT ELEVATION	100.0
HYDRANT	----	⊙	 INDICATES DIRECTION OF SURFACE DRAINAGE	
EXISTING CONTOURS	-----			
PROPOSED CONTOURS	-----			
EXIST. ELEV.	100.0			
	100.0	PROP. ELEV.		

REMARKS

ALL BOUNDARY DATA SHOWN WAS OBTAINED FROM (DEEDS, RECORDED
SUBDIVISION PLAT OR OTHER PUBLIC RECORDS)

LOCATIONS AS SHOWN OF ADJACENT WELLS AND SEPTIC TANKS OBTAINED FROM
LAKE COUNTY HEALTH DEPARTMENT

DESIGN CERTIFICATION

THIS PLAT WAS PREPARED BY ME, AND IS CORRECT
TO THE BEST OF MY KNOWLEDGE AND BELIEF.

NAME	SURVEYOR	REGISTRATION NO.
------	----------	------------------

CHECK LIST

NO. OF BEDROOMS	WATER MAIN SIZE, LOCATION
DIMENSIONS	SAN. SEWER SIZE % GR. LOC.
BEARINGS	SAN. MH. CAST. ELEV. INV. ELEV.
TIE TO NEAREST STREET	SAN. CONN. SIZE, LOC. DEPTH
SUBLOT NO. PARCEL NO.	STORM SEWER SIZE % GR. LOC.
SURROUNDING OWNERS	STORM MH. CAST ELEV. INV. ELEV.
BLDG. DIMENSIONS FIN. GR.	PAVT TYPE GRADE CURBS
BLDG. TIES FL'R. GRADES	GAS LINE LOC. SIZE PRESSURE
APRON TYPE WIDTH THICKNESS	SEPTIC TANK LOCATION & DUPLICATION AREA
SIDEWALK TYPE WIDTH THICKNESS	WELL LOCATION
CULVERT TYPE DIA., LENGTH	ISOLATION RADII FROM WELL
ROCK OUTCROPPINGS	

REVISIONS			PLAN PREPARED BY:		
NO.	DATE	BY	BABCOCK • JONES & ASSOCIATES, INC.		
1	7/31/97	HJ	PAINESVILLE, OHIO		
2					
3			DRAWN BY	SCALE	PHONE NO.
			HJ	1" = 40'	357-1811
4			CHK'D.	DATE	DRAWING NO.
			HJ	1/27/97	
5			CREW CHIEF	APP'D.	
			WS	HJ	93-163-32

“AS BUILT” CERTIFICATION

I, HEREBY CERTIFY THAT THE CIRCLED GRADES ARE EXISTING
FINISH GRADES CHECKED IN THE FIELD ON _____, 19____
AND ARE CORRECT TO THE BEST OF MY KNOWLEDGE AND BELIEF.

REGISTERED SURVEYOR

REG. NO.

TBM - TOP OF IRON PILE @ N.E.
CORNER OF SUBLOT 16.32
ELEV. = 1070.45

ZONING PERMIT

ISSUED 8-6-97

SUBJECT TO APPROVAL BY:
 Lake County Sanitary Eng. []
 Lake County Eng. Dept. ☒
 Lake County Planning Comm.
 Lake County Bldg. Dept. ☒

"I, the undersigned hereby certify that this topography indicated by 6", 1' or 2' contours, and elevations shown hereon represent an actual field survey made by me on the 3rd day of July, 1977 and that the elevations were taken at appropriate intervals and that as of that date they existed as indicated hereon."

Name Henry Jones Reg. No. #6343

MAJESTY LANE - 60'