


**"AS BUILT" CERTIFICATION**  
 I HEREBY CERTIFY THAT THE CIRCLED GRADES ARE EXISTING FINISH GRADES CHECKED IN FIELD ON 11-19 BY SURVEYING AND ARE CORRECT TO THE BEST OF MY KNOWLEDGE AND BELIEF.

REGISTERED SURVEYOR

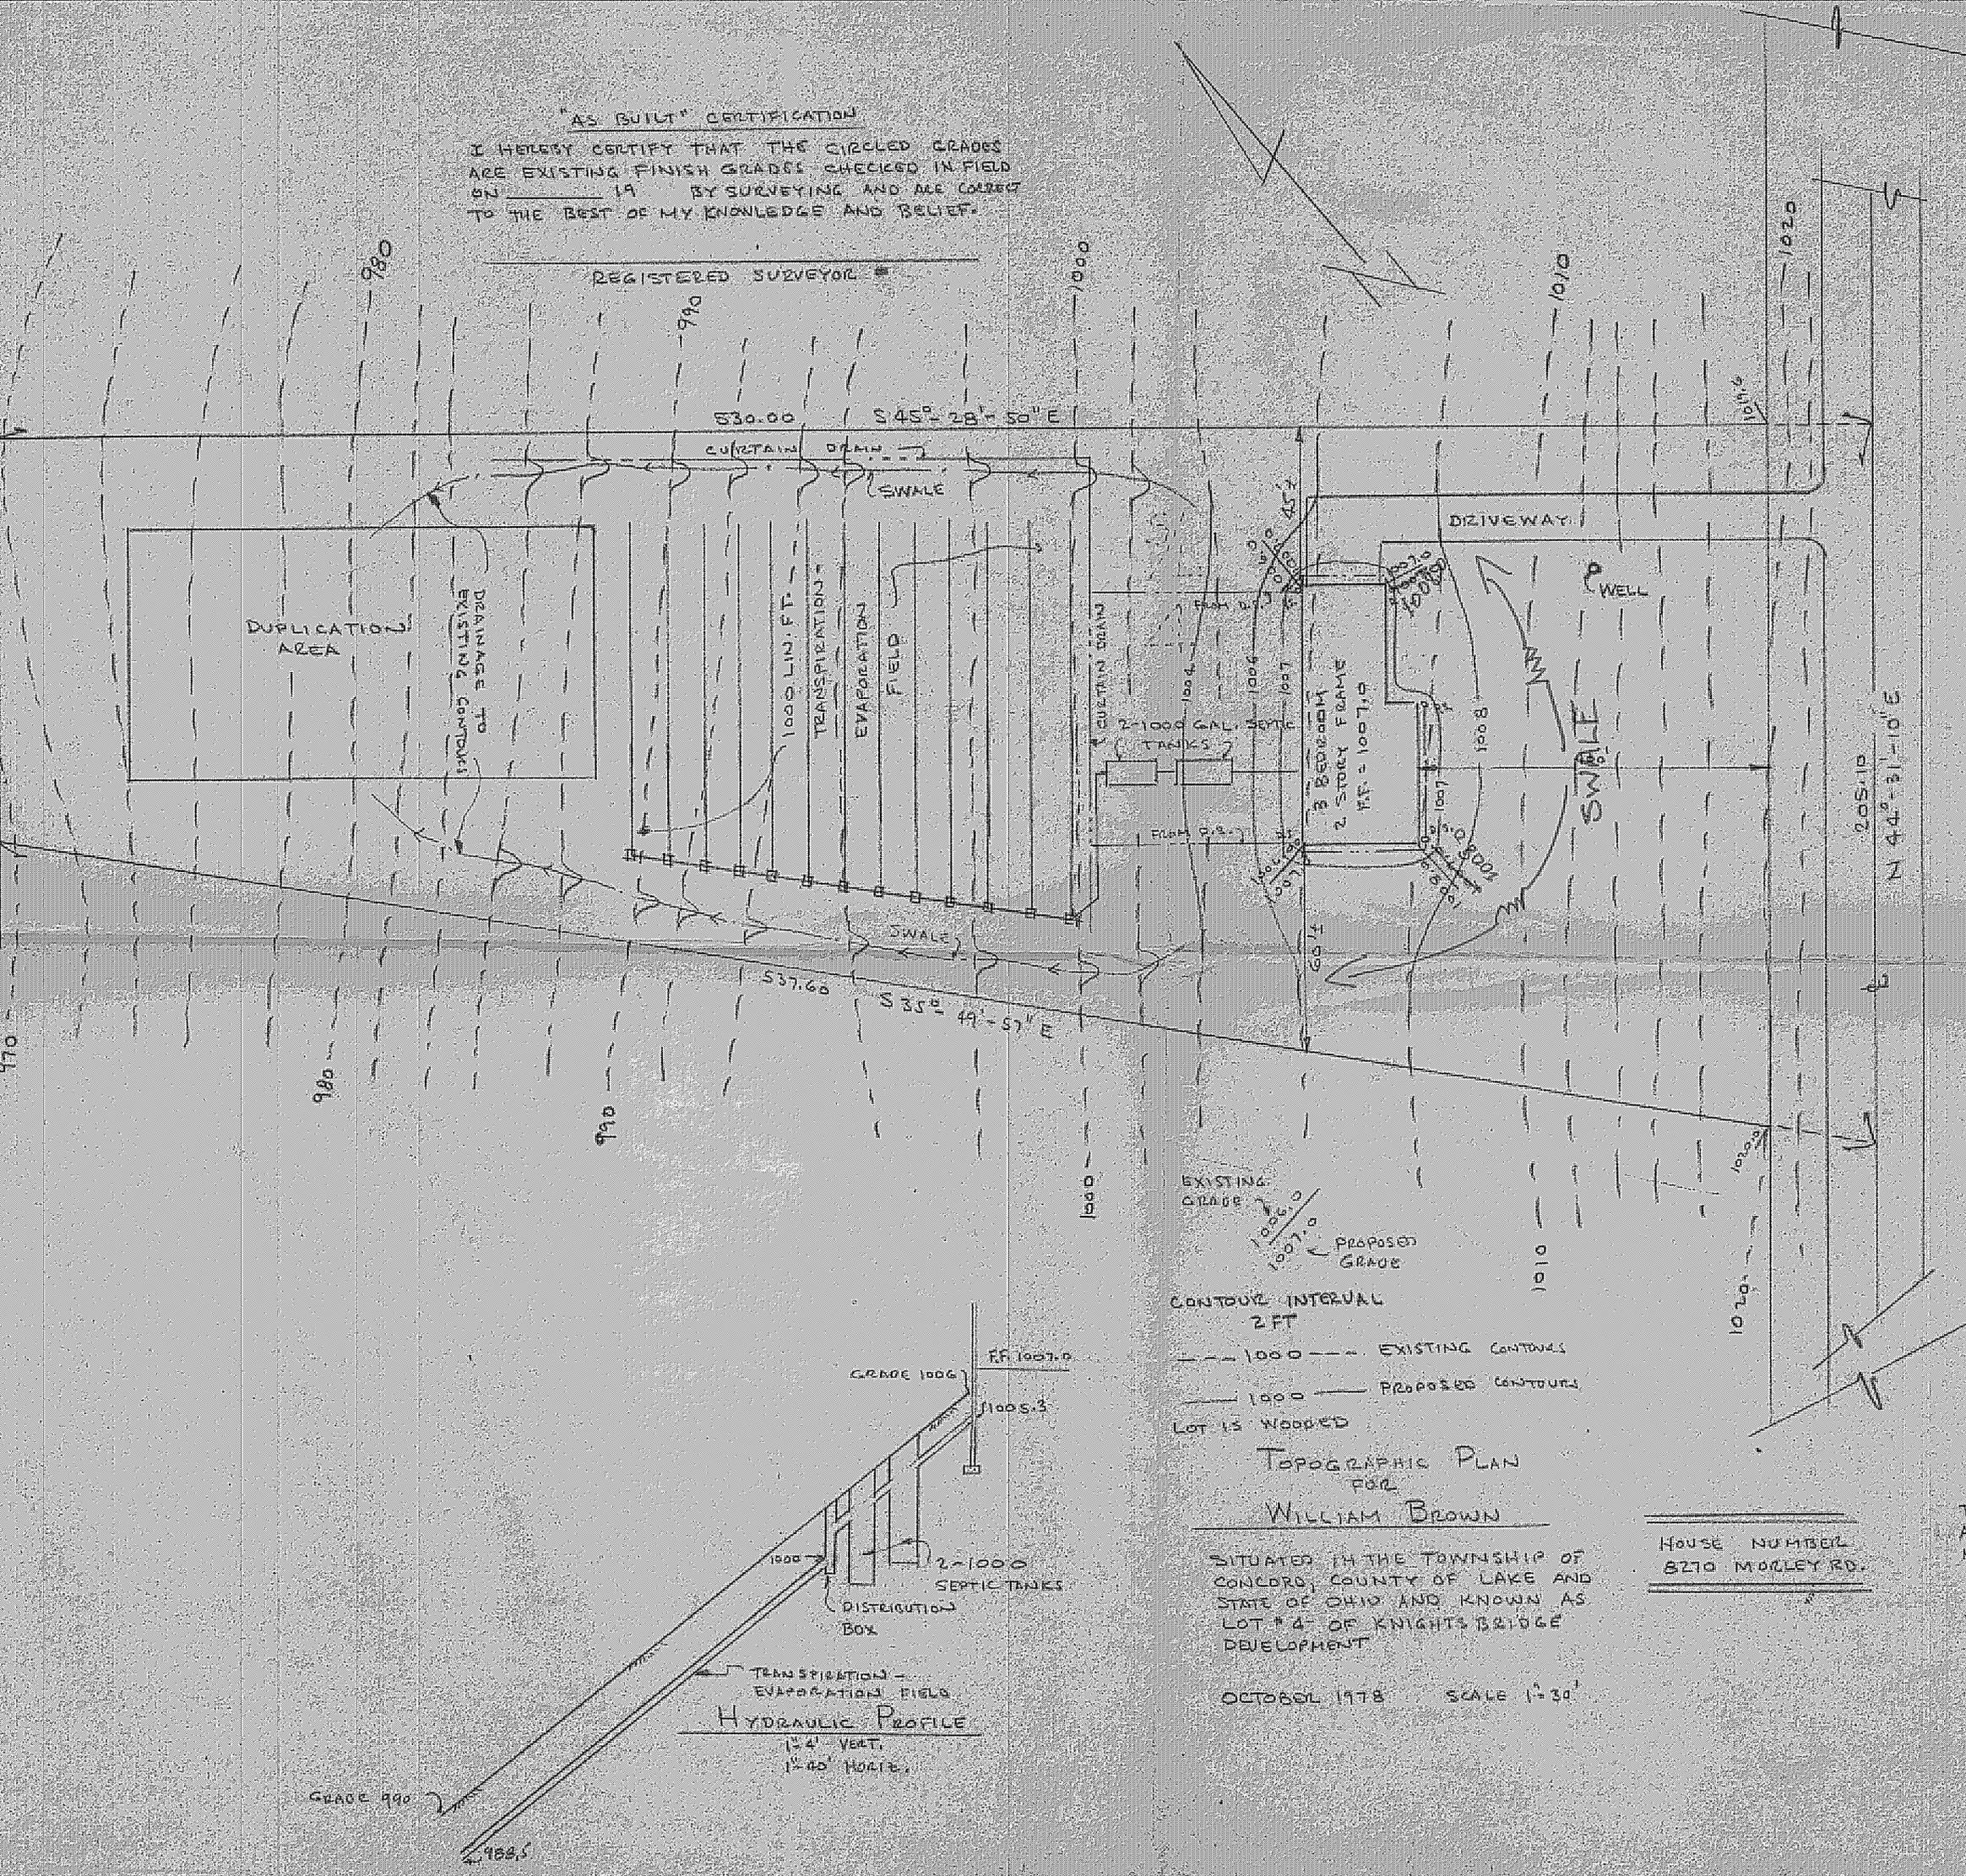

MORLEY ROAD GO

Grading Plan Approved as shown and/or noted  
 THOMAS P. GILLES, P.E.  
 Lake County Engineer  
 By Dmc Date 11-14-78

ZONING PERMIT  
 3808  
 ISSUED 11-7-78  
 SUBJECT TO APPROVAL BY:  
 Lake County Sanitary Eng.   
 Lake County Eng. Dept.   
 Lake County Planning Comm.   
 Lake County Bldg. Dept.

EXISTING GRADE  
 PROPOSED GRADE  
 CONTOUR INTERVAL 2 FT  
 --- 1000 --- EXISTING CONTOURS  
 --- 1000 --- PROPOSED CONTOURS  
 LOT IS WOODED

TOPOGRAPHIC PLAN FOR  
 WILLIAM BROWN

SITUATED IN THE TOWNSHIP OF CONCORD, COUNTY OF LAKE AND STATE OF OHIO AND KNOWN AS LOT # 4 OF KNIGHTS BRIDGE DEVELOPMENT

HOUSE NUMBER 8270 MORLEY RD.

OCTOBER 1978 SCALE 1"=30'

THIS PLAT WAS PREPARED BY ME AND IS CORRECT TO THE BEST OF MY KNOWLEDGE AND BELIEF

Edward J. Deffe  
 REGISTERED SURVEYOR  
 REGISTERED ENGINEER

