

RECEIVED AND APPROVED  
LAKE COUNTY HEALTH DISTRICT

Date 3-16-98  
by Jerald B. Norris

SEWAGE DISPOSAL PERMIT MUST BE  
OBTAINED BY A LAKE COUNTY LICENSED  
INSTALLER BEFORE INSTALLATION IS  
STARTED

SITE PLAN

CONCORD TOWNSHIP, LAKE COUNTY, OHIO

for: VAN WINKLE

CLIENT \_\_\_\_\_ OWNER \_\_\_\_\_

ADDRESS \_\_\_\_\_ STREET \_\_\_\_\_ CITY \_\_\_\_\_ ZIP \_\_\_\_\_

OLDE STONE MEADOW

SUBDIVISION 20-12 NAME RAVENNA RD LOT \_\_\_\_\_ TRACT \_\_\_\_\_

VOL-PG VOLUME \_\_\_\_\_ PAGE \_\_\_\_\_

SUBLOT NO. \_\_\_\_\_ STREET \_\_\_\_\_ PERM. PARCEL NO. \_\_\_\_\_ STREET \_\_\_\_\_

LEGEND

SANITARY MANHOLE --- ○ --- EXIST. ELEV. --- 100.0 --- PROP. ELEV. --- 100.0

STORM MANHOLE --- ● ---

INLET OR CATCH BASIN --- □ ---

HYDRANT --- ◇ ---

EXISTING CONTOURS --- - - - - -

PROPOSED CONTOURS --- - - - - -

AS BUILT ELEVATION

INDICATES DIRECTION OF SURFACE DRAINAGE

REMARKS

ALL BOUNDARY DATA SHOWN WAS OBTAINED FROM (DEEDS, RECORDED SUBDIVISION PLAT OR OTHER PUBLIC RECORDS)

LOCATIONS AS SHOWN OF ADJACENT WELLS AND SEPTIC TANKS OBTAINED FROM LAKE COUNTY HEALTH DEPARTMENT

DESIGN CERTIFICATION

THIS PLAT WAS PREPARED BY ME, AND IS CORRECT TO THE BEST OF MY KNOWLEDGE AND BELIEF.

NAME \_\_\_\_\_ SURVEYOR \_\_\_\_\_ REGISTRATION NO. \_\_\_\_\_

CHECK LIST

NO. OF BEDROOMS	WATER MAIN SIZE, LOCATION
DIMENSIONS	SAN. SEWER SIZE & GR. LOC.
BEARINGS	SAN. MH. CAST. ELEV. INV. ELEV.
TIE TO NEAREST STREET	SAN. CONN. SIZE, LOC. DEPTH
SUBLOT NO. PARCEL NO.	STORM SEWER SIZE & GR. LOC.
SURROUNDING OWNERS	STORM MH. CAST. ELEV. INV. ELEV.
BLDG. DIMENSIONS FIN GR.	PAV'T TYPE GRADE CURBS
BLDG. TIES FL'R. GRADES	GAS LINE LOC. SIZE PRESSURE
APRON TYPE WIDTH THICKNESS	SEPTIC TANK LOCATION & DUPLICATION AREA
SIDEWALK TYPE WIDTH THICKNESS	WELL LOCATION
CULVERT TYPE DIA. LENGTH	ISOLATION RADIUS FROM WELL
ROCK OUTCROPPINGS	

REVISIONS

NO.	DATE	BY
1	3/19/97	W.B.
2		
3		
4		
5		

PLAN PREPARED BY:  
**BABCOCK · JONES & ASSOCIATES, INC.**  
PAINESVILLE, OHIO

DRAWN BY T.R. SCALE 1" = 30' PHONE NO. 216-357-1811

CHK'D. H.J. DATE 2/24/98 DRAWING NO. 93-137-01

CREW CHIEF K.J. APP'D H.J.

"AS BUILT" CERTIFICATION

I, HEREBY CERTIFY THAT THE CIRCLED GRADES ARE EXISTING FINISH GRADES CHECKED IN THE FIELD ON \_\_\_\_\_, 19\_\_\_\_ AND ARE CORRECT TO THE BEST OF MY KNOWLEDGE AND BELIEF.

REGISTERED SURVEYOR \_\_\_\_\_ REG. NO. \_\_\_\_\_

Grading Plan Approved  
as shown and/or noted  
**THOMAS P. GILLES, P.E.**  
Lake County Engineer

By G.H. Date 3.20.98  
21" Drive Culvert



TBM-TOP OF HYDRANT S/L 1  
ELEV. = 897.35

Δ = 78° 22' 00"  
R = 30.00'  
T = 24.45'  
L = 41.05'  
C = 37.91'  
N. 28° 53' 28" E.



"I, the undersigned hereby certify that this topography indicated by 6", 1' or 2' contours, and elevations shown hereon represent an actual field survey made by me on the 25th day of Feb, 1998 and that the elevations were taken at appropriate intervals and that as of that date they existed as indicated hereon."

Harry S. Jones, Jr. #6343  
Name \_\_\_\_\_ Reg. No. \_\_\_\_\_

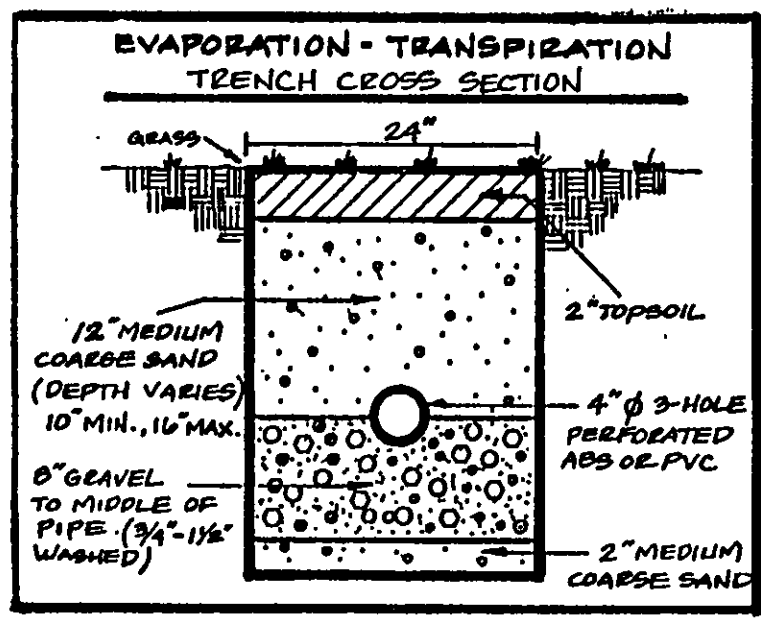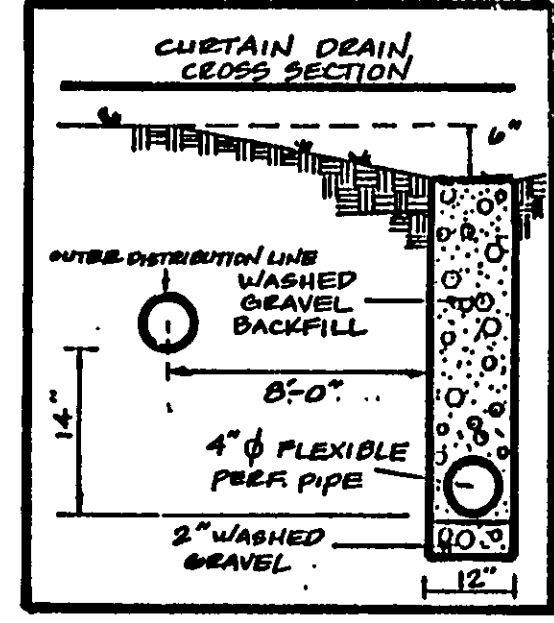

ZONING PERMIT #0298-8974  
ISSUED 2/26/98

SUBJECT TO APPROVAL BY:  
Lake County Engineer \_\_\_\_\_  
Lake County Auditor \_\_\_\_\_  
Lake County Clerk \_\_\_\_\_  
Lake County Treasurer \_\_\_\_\_

