


- A. To be brought to finished grade**
1. Septic tank manhole covers
 2. Splitter box cover
 3. Distribution box cover
- B. No footer drains or downspouts to be discharged into septic tanks**
- C. All waste water to be discharged into septic tanks**

Reviewed and Accepted
 LAKE COUNTY GENERAL HEALTH DISTRICT
 Date 6-18-96
 JOEL LUGA, R.S., M.P.H.
 Health Commissioner
 By [Signature]


ZONING PERMIT #0596-8453
 ISSUED 5/29/96

SUBJECT TO APPROVAL BY:
☐ Lake County Sanitary Eng.
☒ Lake County Eng. Dept.
☐ Lake County Planning Comm.
☒ Lake County Bldg. Dept.

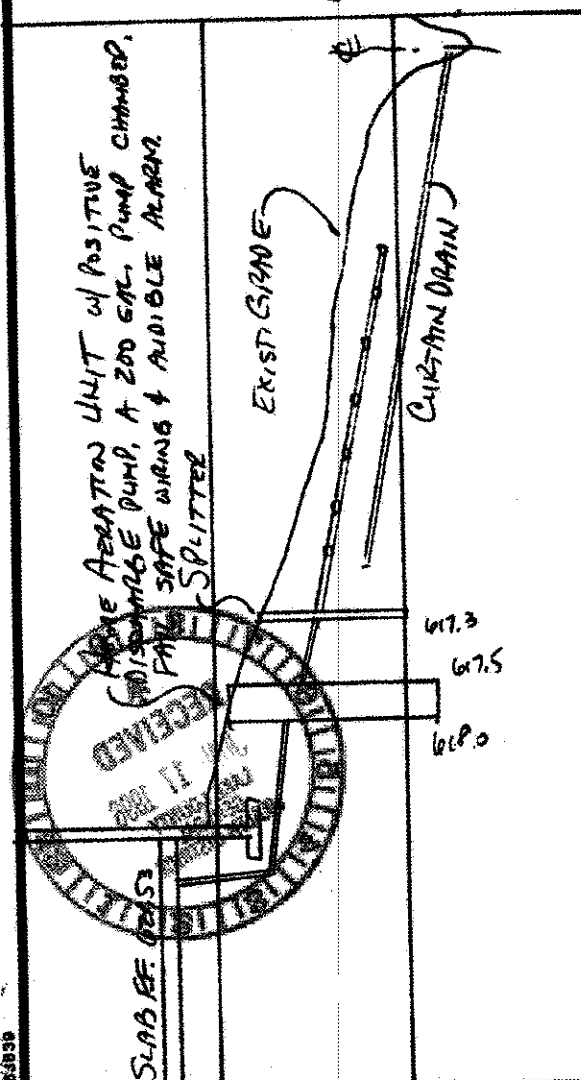


HYDRAULIC PROFILE
 HORIZ: 1" = 30' VERT: 1" = 5'

By WJA Date 6-21-96
 - FEMA Map # 390771 0028C
 100 yr Elev = 619.00
 - 000T right of way permit required

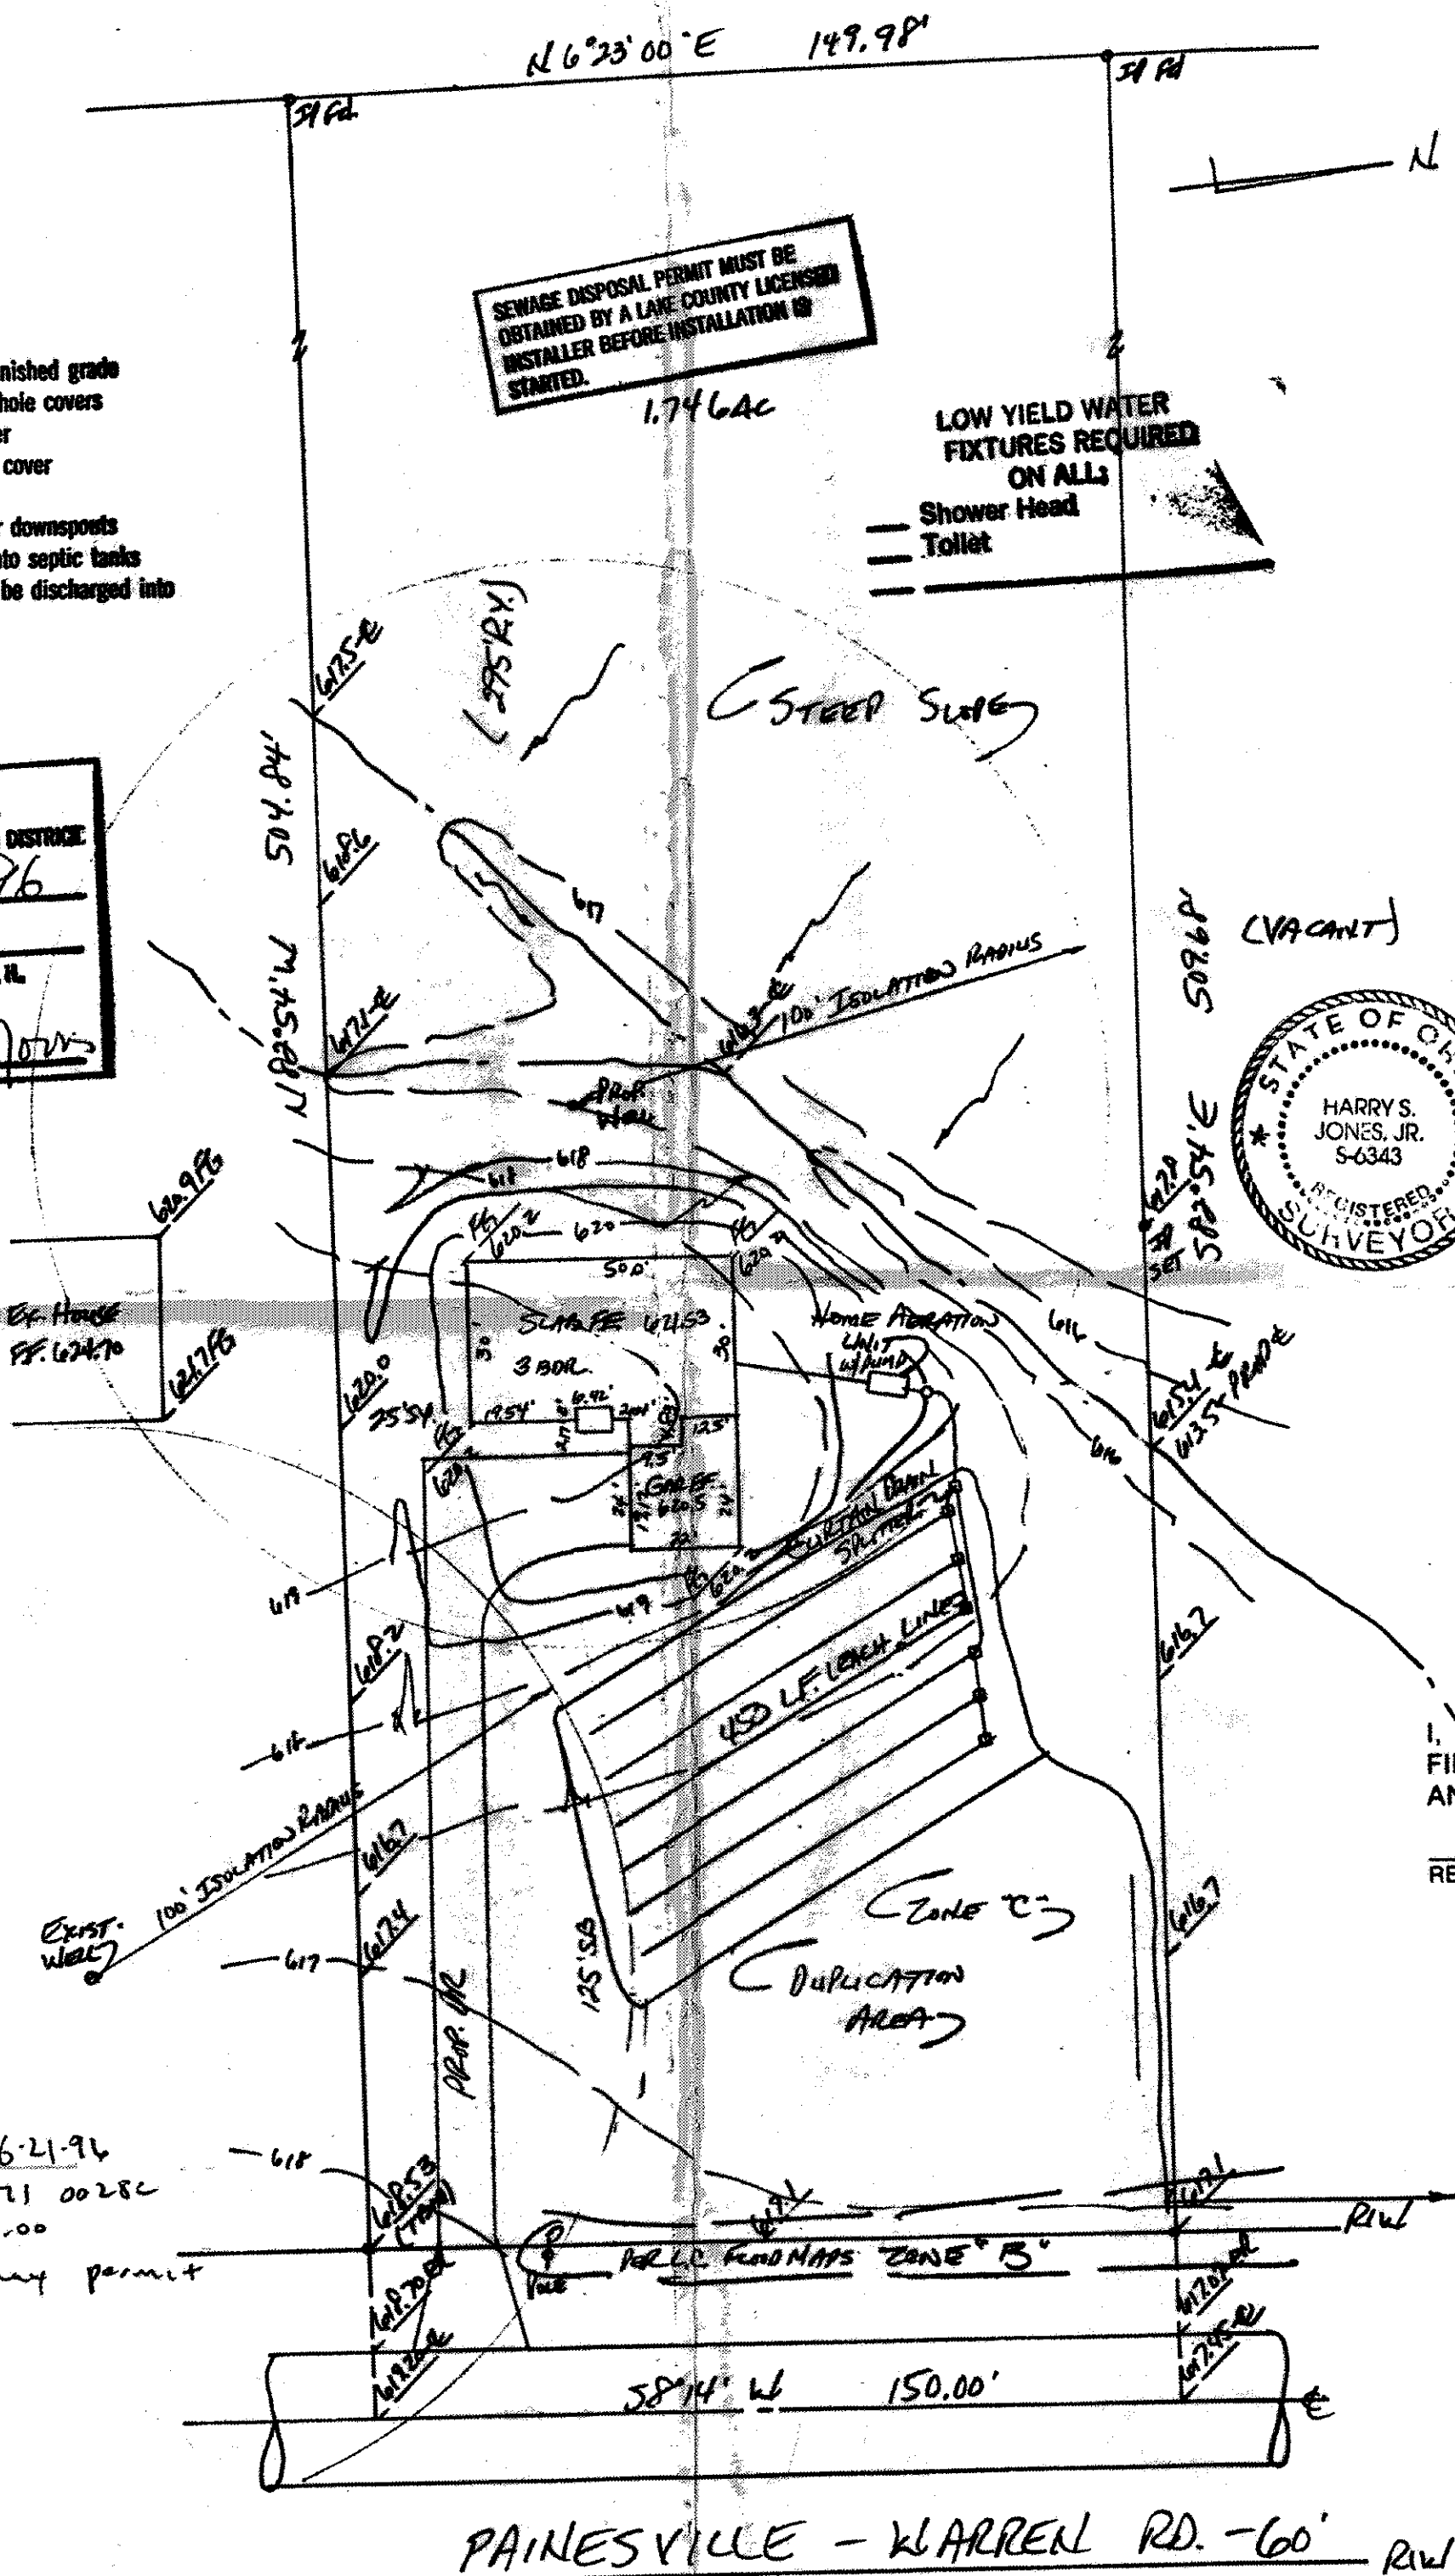

SEWAGE DISPOSAL PERMIT MUST BE OBTAINED BY A LAKE COUNTY LICENSED INSTALLER BEFORE INSTALLATION IS STARTED.

LOW YIELD WATER FIXTURES REQUIRED ON ALL
 Shower Head
 Toilet

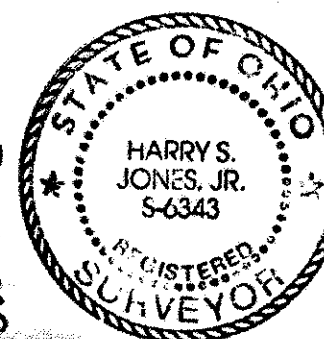

SITE PLAN

CONCORD TOWNSHIP, LAKE COUNTY, OHIO

for: KEVIN KEACH CLIENT OWNER
 357-9128
 298-3637

ADDRESS STREET CITY ZIP

SUBDIVISION NAME LOT TRACT
 VOL. - PG. 6 2
 SUBLOT NO. STREET PAINESVILLE - WARREN RD. 15-38 PAGE 1
 PERM. PARCEL NO. 1000

LEGEND

SANITARY MANHOLE ---●---
 STORM MANHOLE ---●---
 INLET OR CATCH BASIN ---●---
 HYDRANT ---●---
 EXISTING CONTOURS ---●---
 PROPOSED CONTOURS ---●---
 EXIST. ELEV. ---●---
 100.0
 100.0 PROP. ELEV.

WATER VALVE (GAS) ---●---
 WATER METER (GAS) ---●---
 AS BUILT ELEVATION ---●---
 INDICATES DIRECTION OF SURFACE DRAINAGE

REMARKS

ALL BOUNDARY DATA SHOWN WAS OBTAINED FROM (DEEDS, RECORDED SUBDIVISION PLAT OR OTHER PUBLIC RECORDS)
 LOCATIONS AS SHOWN OF ADJACENT WELLS AND SEPTIC TANKS OBTAINED FROM LAKE COUNTY HEALTH DEPARTMENT

DESIGN CERTIFICATION

THIS PLAT WAS PREPARED BY ME, AND IS CORRECT TO THE BEST OF MY KNOWLEDGE AND BELIEF.

NAME [Signature] SURVEYOR REGISTRATION NO. 6343

CHECK LIST

NO. OF BEDROOMS
 DIMENSIONS
 BEARINGS
 TIE TO NEAREST STREET
 SUBLOT NO. PARCEL NO.
 SURROUNDING OWNERS
 BLDG. DIMENSIONS FIN. GR.
 BLDG. TIES FL'R. GRADES
 APRON TYPE WIDTH THICKNESS
 SIDEWALK TYPE WIDTH THICKNESS
 CULVERT TYPE DIA. LENGTH
 ROCK OUTCROPPINGS

WATER MAIN SIZE, LOCATION
 SAN. SEWER SIZE % GR. LOC.
 SAN. MH. CAST. ELEV. INV. ELEV.
 SAN. CONN. SIZE, LOC. DEPTH
 STORM SEWER SIZE % GR. LOC.
 STORM MH. CAST. ELEV. INV. ELEV.
 PAV'T TYPE GRADE CURBS
 GAS LINE LOC. SIZE PRESSURE
 SEPTIC TANK LOCATION & DUPLICATION AREA
 WELL LOCATION
 ISOLATION RADIUS FROM WELL

REVISIONS			PLAN PREPARED BY:		
NO.	DATE	BY	BABCOCK • JONES & ASSOCIATES, INC.		
1	6/11/96	HT	PAINESVILLE, OHIO		
2			DRAWN BY	SCALE 1" = 30'	PHONE NO. 357-1811
3			CHK'D.	DATE 5/25/96	DRAWING NO. 96-086
4			CREW CHIEF	APP'D.	

"AS BUILT" CERTIFICATION

I, HEREBY CERTIFY THAT THE CIRCLED GRADES ARE EXISTING FINISH GRADES CHECKED IN THE FIELD ON 6/11/96, 1996 AND ARE CORRECT TO THE BEST OF MY KNOWLEDGE AND BELIEF.

REGISTERED SURVEYOR

REG. NO.

TBM - TOP OF IRON PIN @ S.E. CORNER OF THIS LOT
 ELEV. = 619.53

"I, the undersigned hereby certify that this topography indicated by 6", 1" or 2" contours, and elevations shown hereon represent an actual field survey made by me on the 24th day of MAY, 1996 and that the elevations were taken at appropriate intervals and that as of that date they existed as indicated hereon."

Name [Signature] Reg. No. 6343