

PLAN PAGE 14 USED


Grading Plan Approved
as shown and/or noted
THOMAS R. GULLER, P.E.
Lake County Engineer
8-14-86

- A. To be brought to finished grade
- 1. Septic tank manhole covers
 - 2. Sitter box cover
 - 3. Distribution box cover
 - 4. Inlets or downspouts
 - 5. Into septic tanks
 - 6. To be discharged into


Reviewed and Accepted
LAKE COUNTY GENERAL HEALTH DISTRICT
8-8-86
JOEL LUGA, R.S., M.P.H.
Health Commissioner
B. [Signature]

SEWAGE DISPOSAL PERMIT MUST BE
OBTAINED BY A LAKE COUNTY LICENSED
INSTALLER BEFORE INSTALLATION IS
STARTED.

LOW YIELD WATER
FIXTURES REQUIRED
ON ALL
Shower Head
Toilet

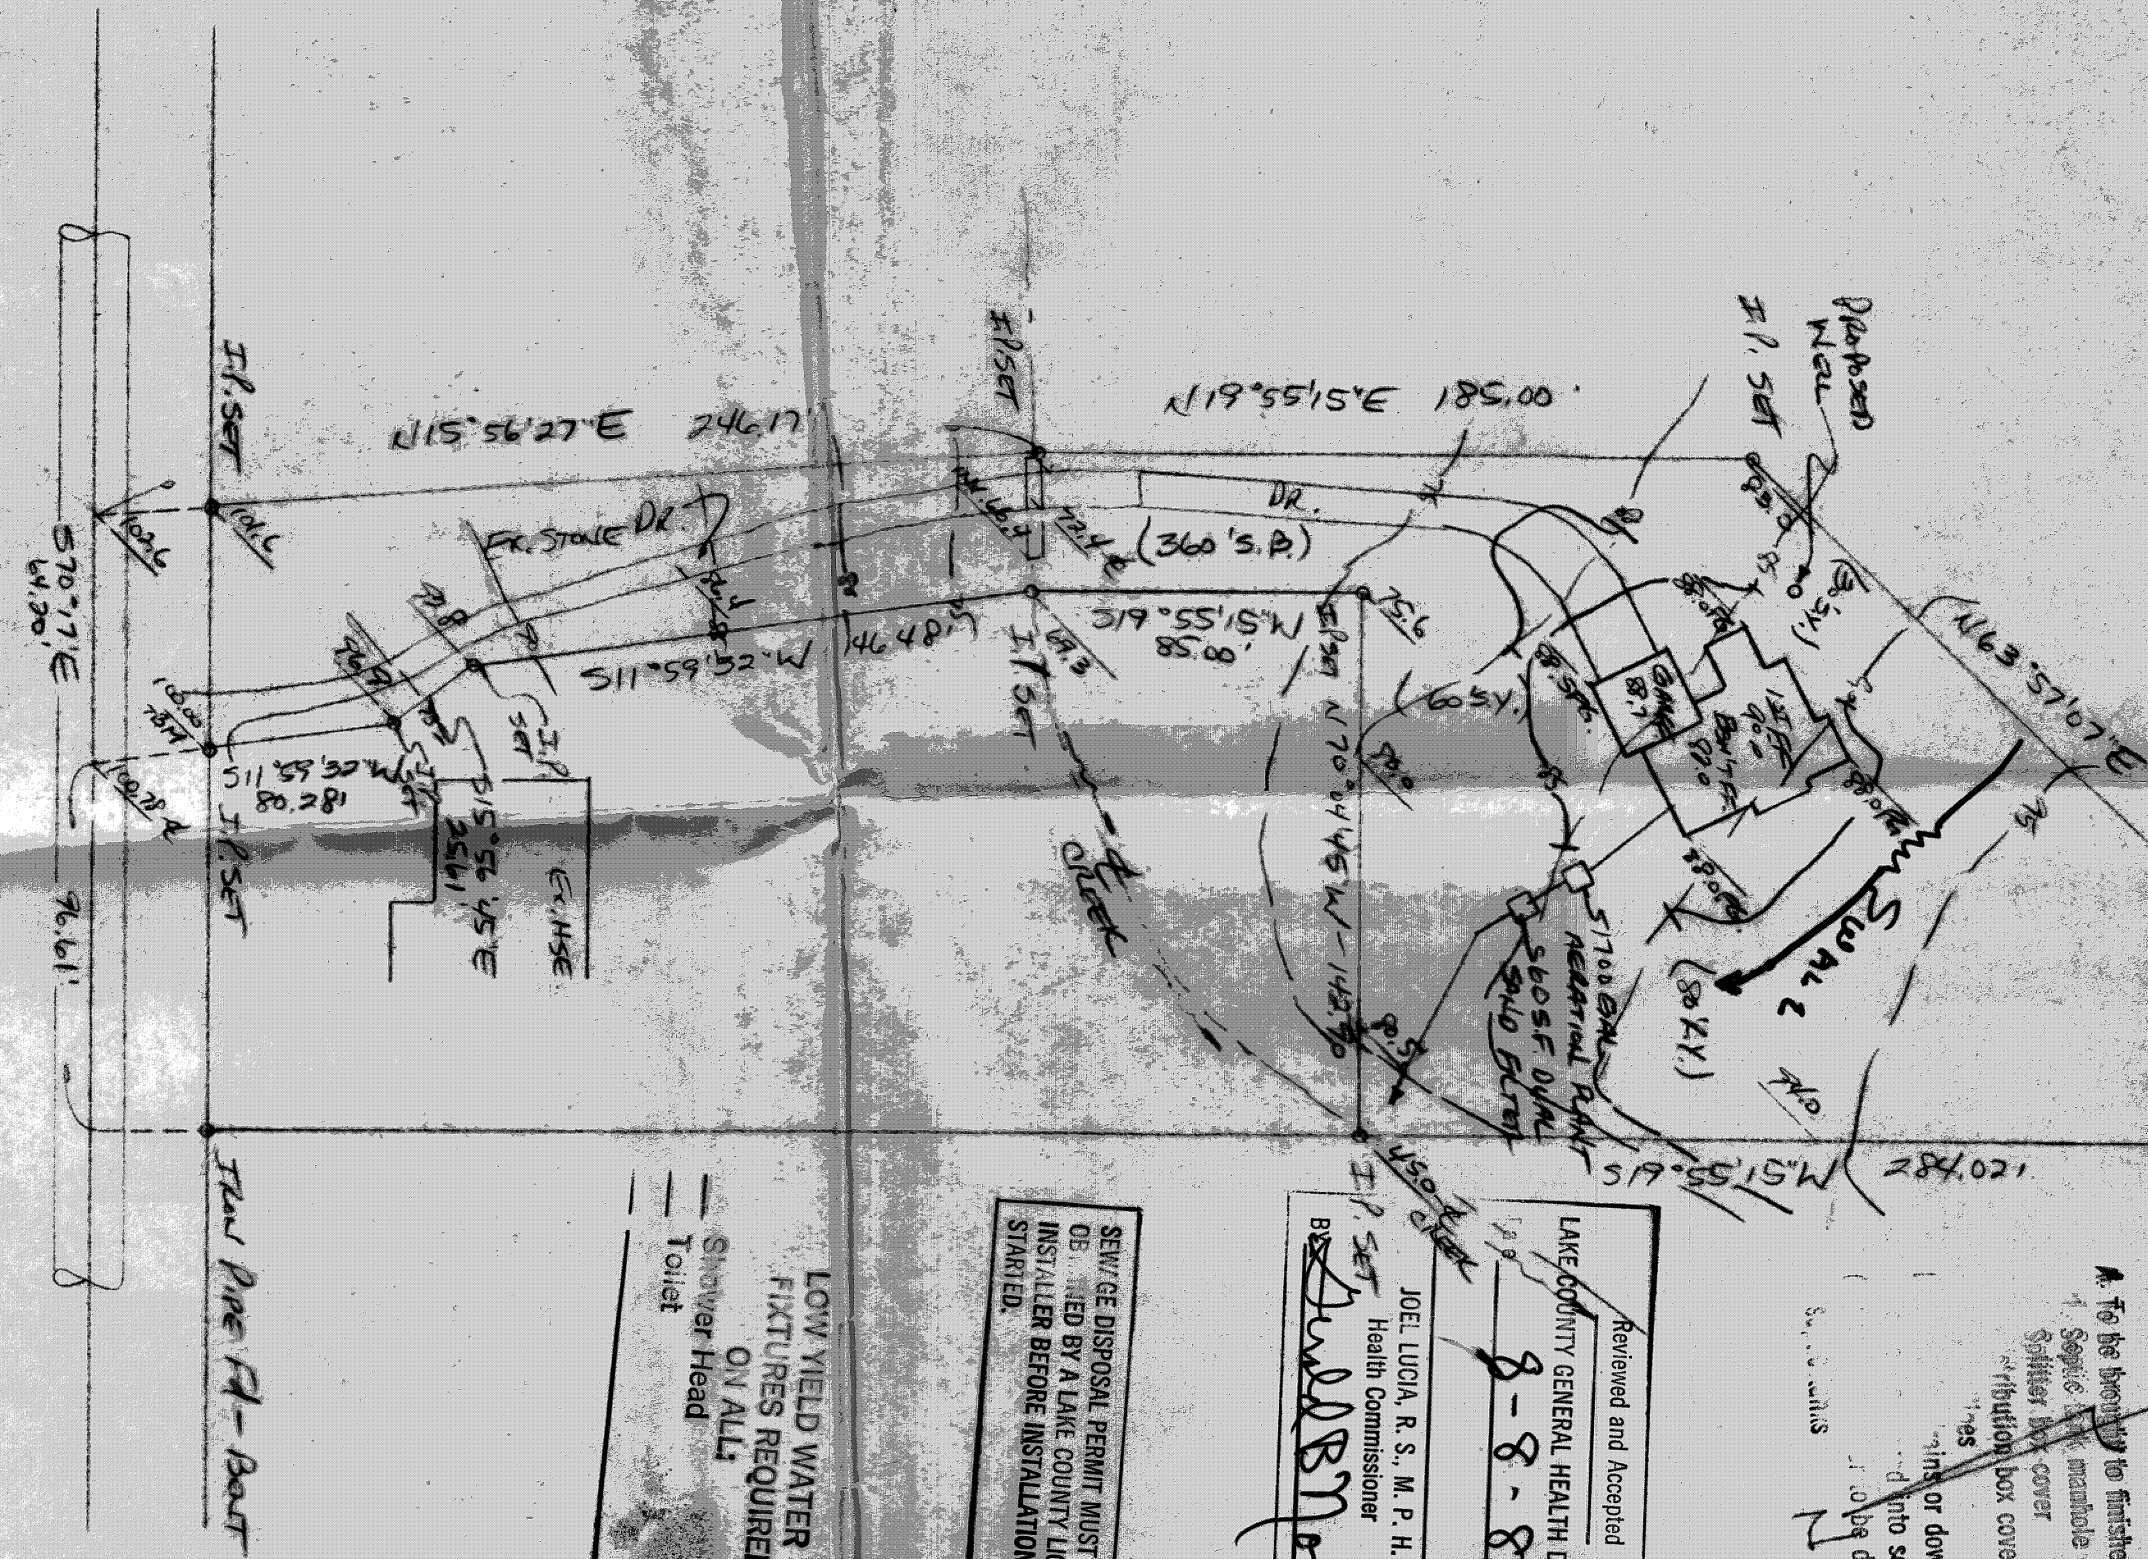

HYDRAULIC PROFILE
SCALE: HORIZ: 1"=50'
VERT: 1"=10'

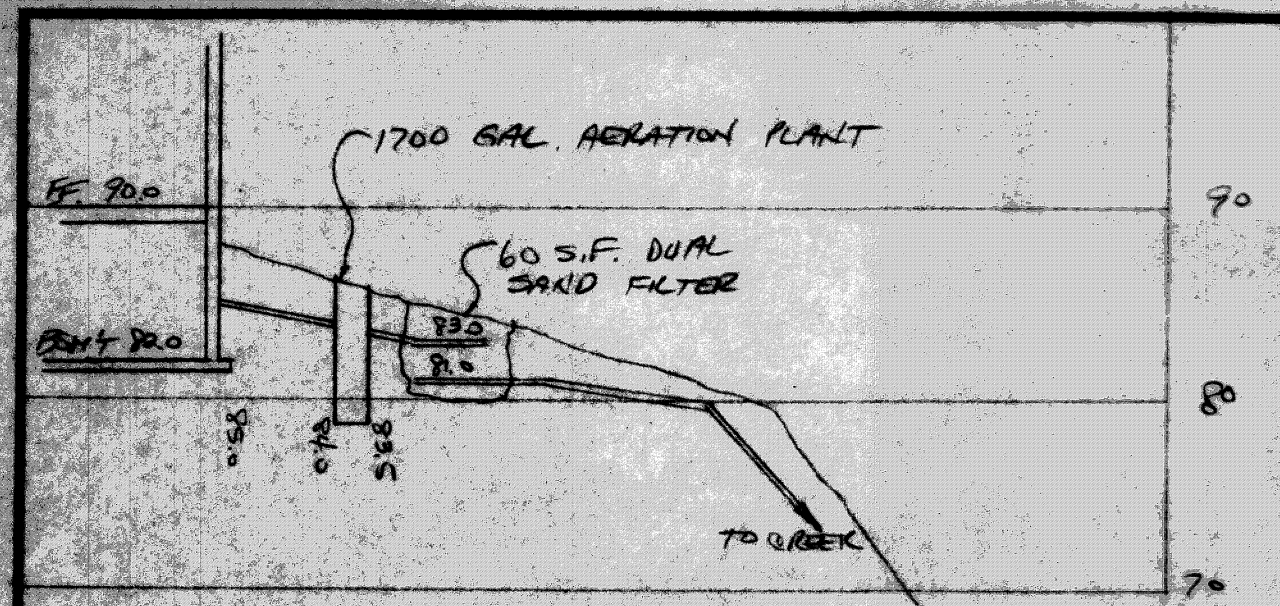

PAINESVILLE WARREN RD.

SITE PLAN

Calwood LAKE COUNTY, OHIO
for: Mike Hawley 357-5729
CLIENT
90 Buckeye Rd PAINESVILLE
ADDRESS CITY ZIP

SUBDIVISION VOL. - PG. NAME LOT 15 TRACT 1
SUBLOT NO. STREET PAGE 12
PERM. TARGET NO. STREET

LEGEND
SANITARY MANHOLE
STORM MANHOLE
INLET OR CATCH BASIN
HYDRANT
EXISTING CONTOURS
PROPOSED CONTOURS
EXIST. ELEV. 100.0
PROP. ELEV. 100.0

REMARKS
ALL BOUNDARY DATA SHOWN WAS OBTAINED FROM IDEEDS, RECORDED
SUBDIVISION PLAT OR OTHER PUBLIC RECORDS
LOCATIONS AS SHOWN OF ADJACENT WELLS AND SEPTIC TANKS OBTAINED FROM
LAKE COUNTY HEALTH DEPARTMENT

DESIGN CERTIFICATION
THIS PLAT WAS PREPARED BY ME, AND IS CORRECT
TO THE BEST OF MY KNOWLEDGE AND BELIEF
NAME SURVEYOR REGISTRATION NO. 357-1811

CHECK LIST		PLAN PREPARED BY:	
NO. OF BEDROOMS	WATER MAIN SIZE, LOCATION	DATE	PHONE NO.
DIMENSIONS	SAN. SEWER SIZE, % GR. LOC.	BY	357-1811
BEARINGS	SAN. MH. CAST. ELEV. INV. ELEV.		
TIE TO NEAREST STREET	SAN. CONN. SIZE, LOC. DEPTH		
SUBLOT NO. PARCEL NO.	STORM SEWER SIZE, % GR. LOC.		
SURROUNDING OWNERS	STORM MH. CAST. ELEV. INV. ELEV.		
BLDG. DIMENSIONS FIN. GR.	PAVT. TYPE GRADE CURVES		
BLDG. TIES F.T.M. GRADES	GAS LINE LOC. SIZE PRESSURE		
APPROX. TYPE WIDTH THICKNESS	APPROX. TYPE LOCATION & DIRECTION OF AREA		
UNDERLAIN TYPE & LENGTH	WELL LOCATION		
ROCK OUTCROPPINGS	ISOLATION RADIUS FROM WELL		

REVISIONS		PLAN PREPARED BY:	
NO.	DATE	DATE	PHONE NO.
1	7/6/85	BY	357-1811
2			
3			
4			
5			

"AS BUILT" CERTIFICATION
I, HEREBY CERTIFY THAT THE CIRCLED GRADES ARE EXISTING
FINISH GRADES CHECKED IN THE FIELD ON 19
AND ARE CORRECT TO THE BEST OF MY KNOWLEDGE AND BELIEF.

REGISTERED SURVEYOR REG. NO.

ZONING PERMIT #5328
ISSUED 8-14-86

SUBJECT TO APPROVAL BY:
☐ Lake County Sanitary Eng.
☒ Lake County Eng. Dept.
☐ Lake County Planning Comm.
☒ Lake County Bldg. Dept.

Tono J. Marano

