
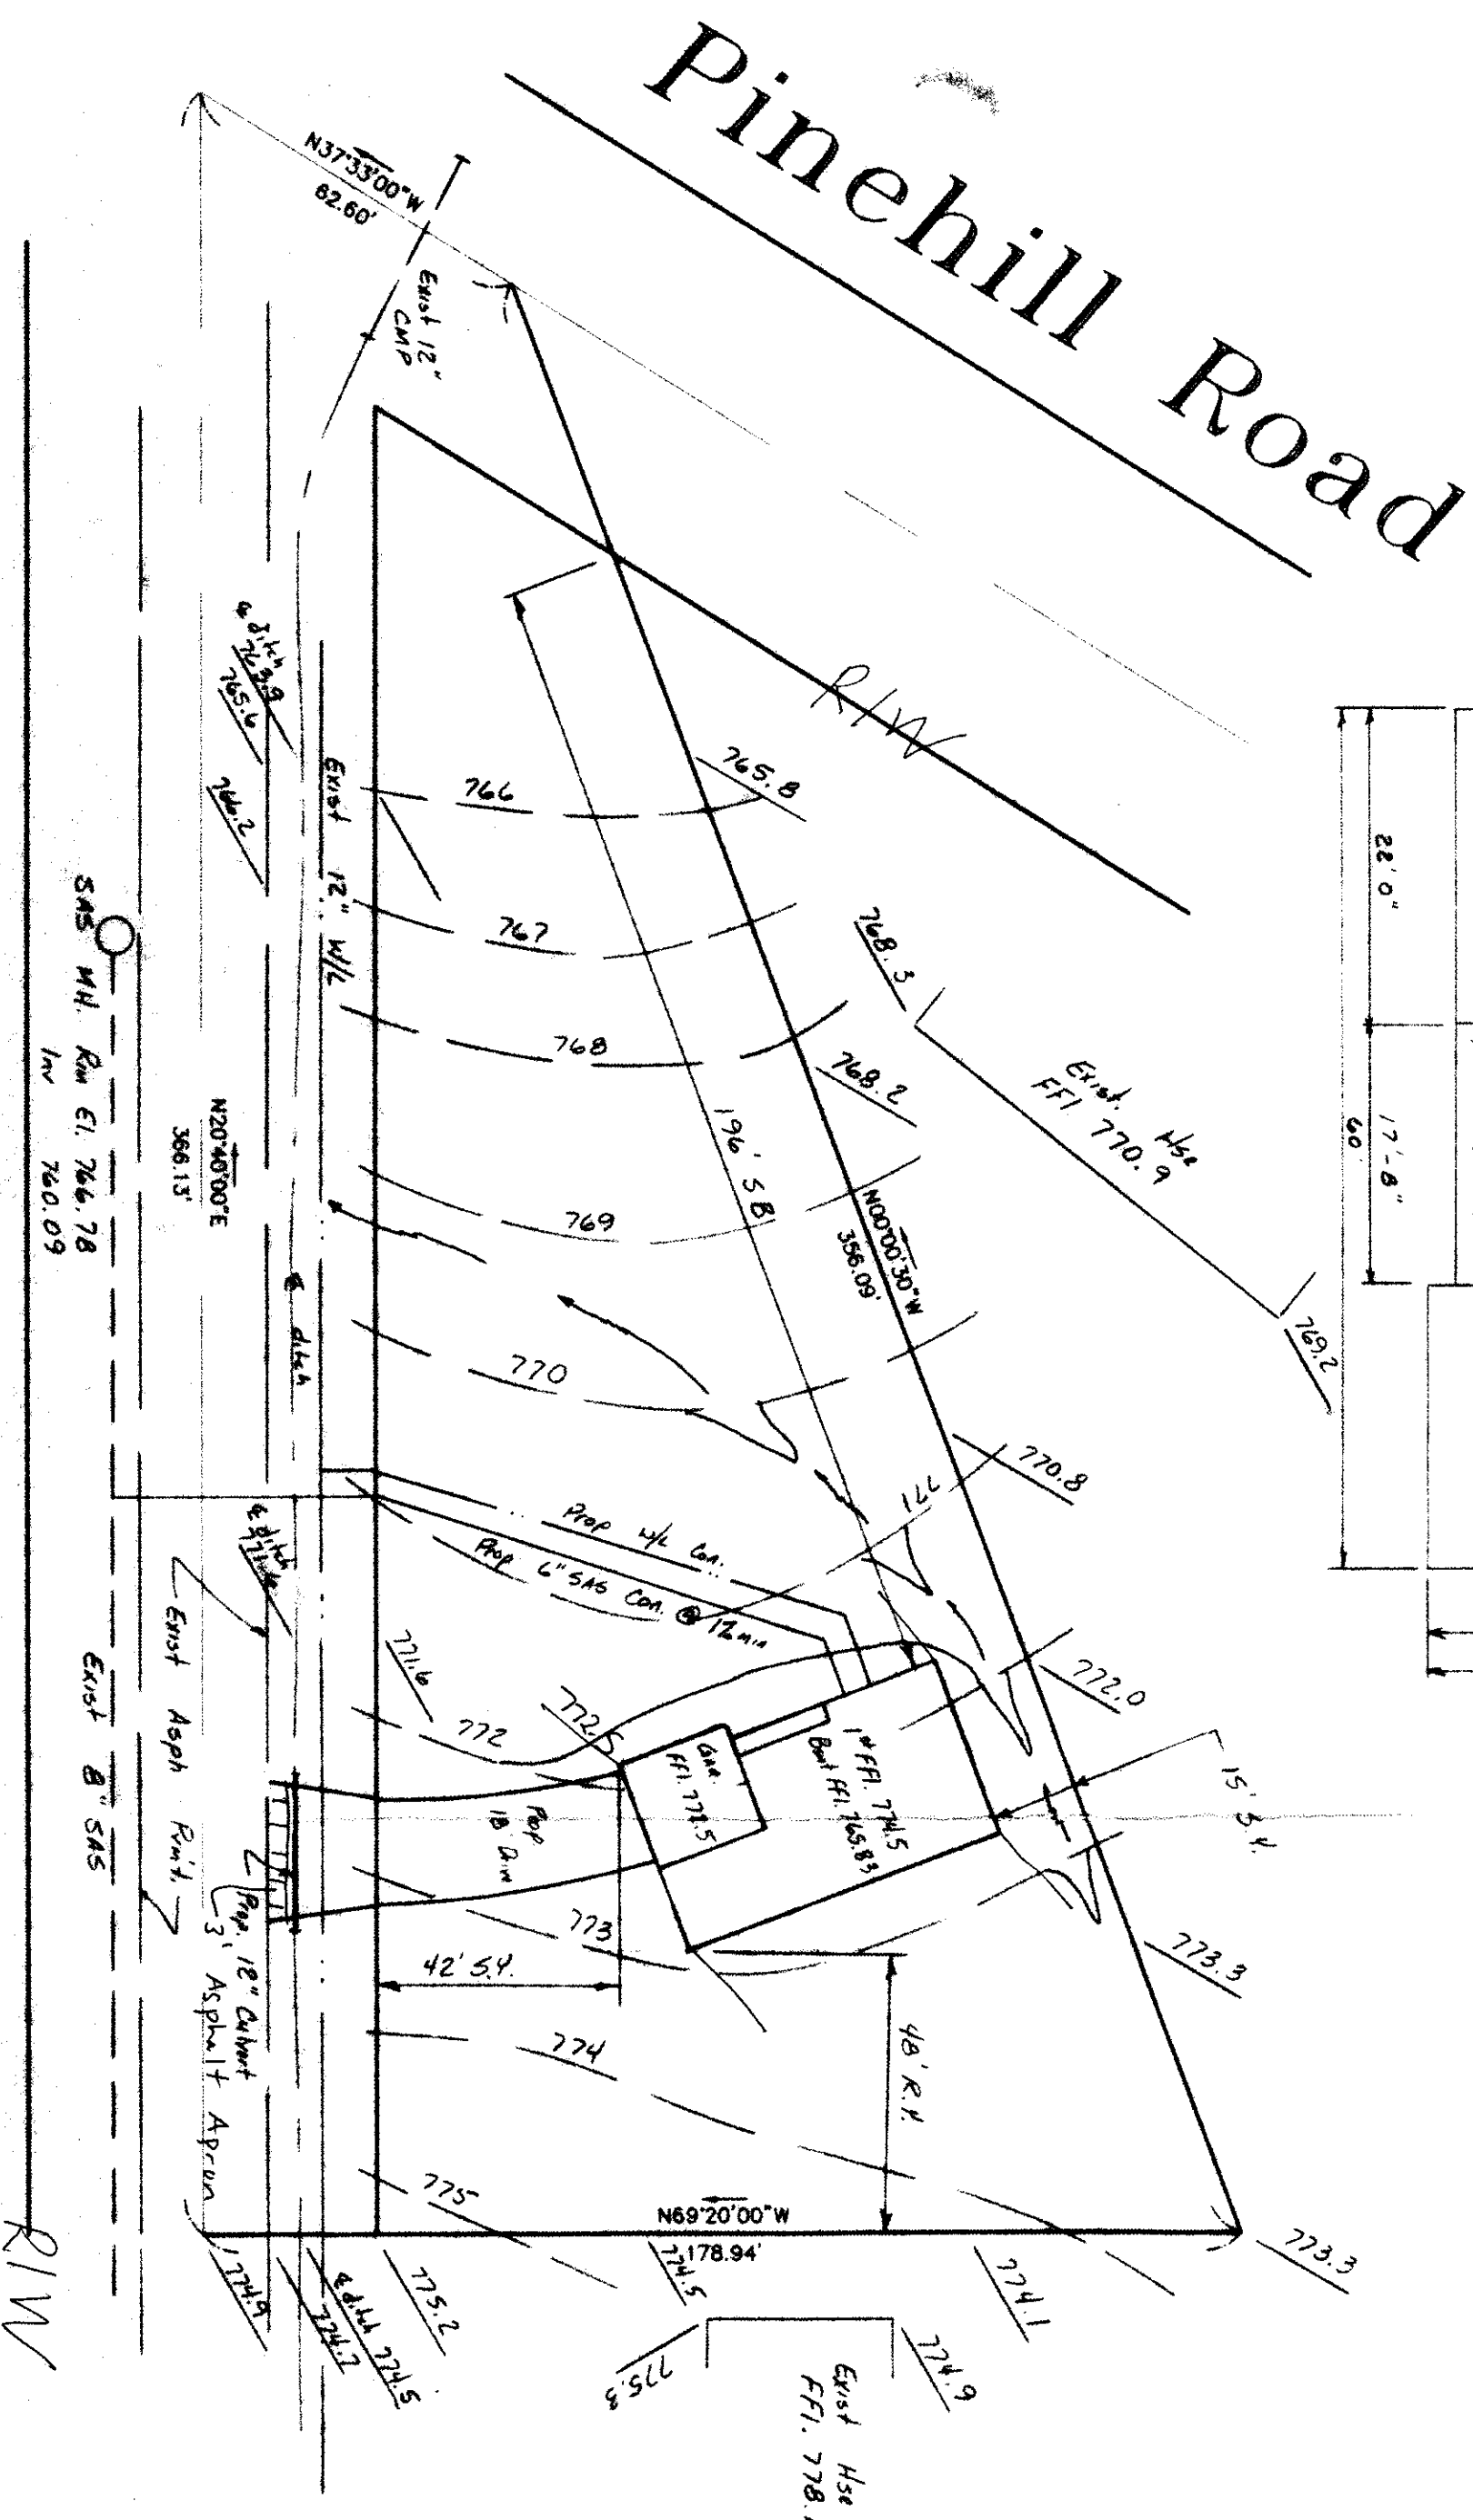
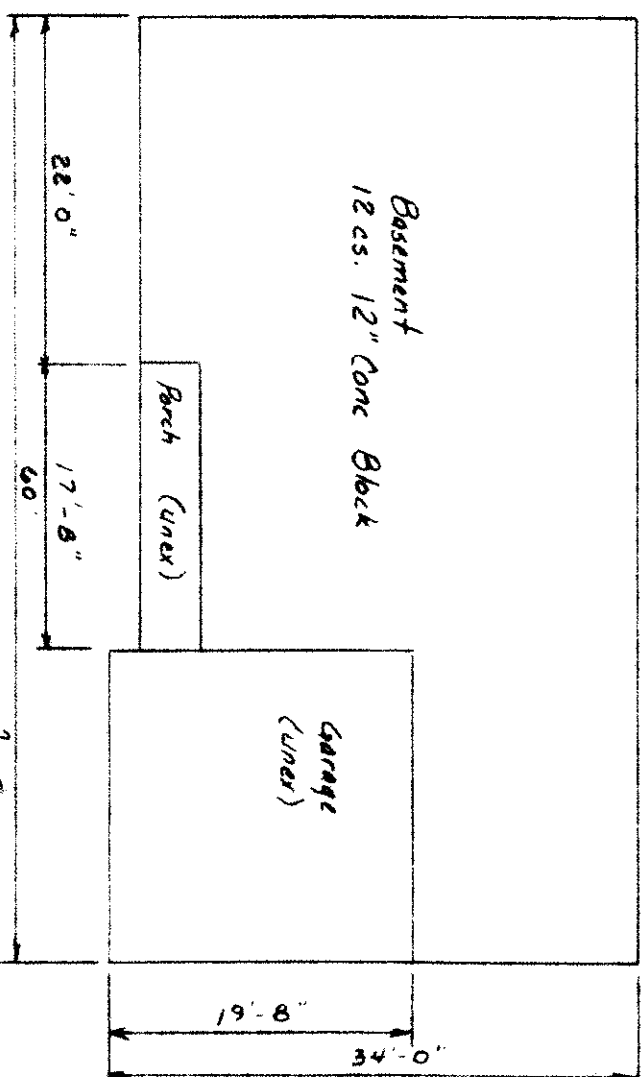
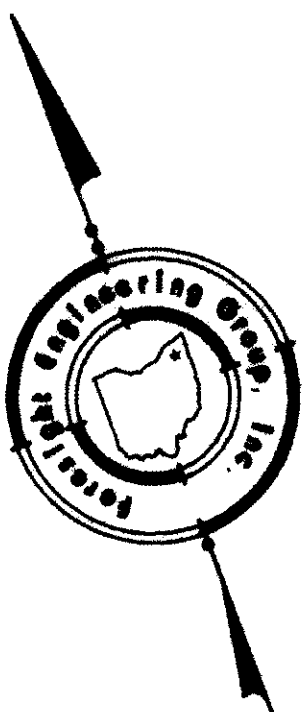


ZONING PERMIT #0647-8775
6/23/97
ISSUED TO APPROVAL BY: ☐
SUBJECT TO APPROVAL BY: ☒
Lake County Eng. Dept. ☐
Lake County Planning Comm. ☒
Lake County Bldg. Dept. ☒

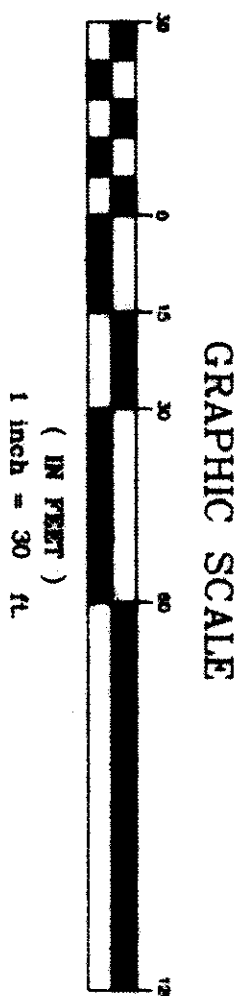

Morely Road - 60'

Grading Plan Approved
as shown and/or noted
THOMAS P. GILLES, P.E.
Lake County Engineer

By RLM Date 6/25/97
3' minimum Asphalt Apron
Finished grade = 772.5

SITE PLAN

for: R.L. Moore CLIENT

17030 Pine Hill ADDRESS
Concord Twp. Ohio 44027 CITY STATE

SUBLOT NO. 35 SUBDIVISION NAME Concord Twp. VOL. 813 PAGE 1092

LOT 4 TRACT Concord Twp. CITY Ohio STATE

Foresight Engineering Group
Engineers & Surveyors
216-286-1010
216-286-1034 fax
520 Center Street, Unit 1
Chardon, Ohio 44024


DESIGN CERTIFICATION

This Site Plan was prepared by Foresight Engineering Group, Inc., and is correct to the best of my knowledge and belief.

RLM
NAME

CHECK LIST

LOT DIMENSIONS & BEARINGS
TO NEAREST STREET
SUBLOT NO. (PARCEL NO.)
SURROUNDING OWNERS
BUILDING DIMENSIONS
SETBACK, SIDEYARD, REARYARD
FINISH GRADES
DRIVE & APRON TYPE, WIDTH, THICKNESS
SIDEWALK TYPE, WIDTH, THICKNESS
CULVERT TYPE, DIAM., LENGTH
WATER MAIN SIZE, LOCATION
SAN. SEWER SIZE, GRADE, LOC.
SAN. MAN. CAST. ELEV., INV. ELEV.
SAN. CONN. SIZE, GRADE, LOC.
STORM SEWER SIZE, GRADE, LOC.
STORM MAN. CAST. ELEV., INV. ELEV.
PAV'T TYPE, GRADE, CURBS
GAS LINE LOC., SIZE
SEPTIC SYSTEM & DUPLICATION
WELL LOCATION & ISOLATION RADIUS

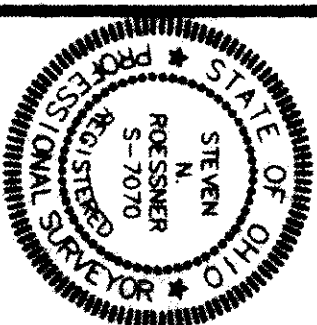

STATE SEAL

"AS BUILT" CERTIFICATION

I hereby certify that the circled information is existing as obtained on the site 19 and is correct to the best of my knowledge and belief.

NAME

SCALE: 1" = 30'

FILE NAME: RLM19710\topo

DATE: June 19, 1997

BENCHMARK: Rim SAS. MH El. 766.78

"I, the undersigned hereby certify that this topography, indicated by 6", 1", or 2" contours, and the elevations shown hereon represent an actual field survey made by Foresight Engineering Group, Inc. on the 19 day of June, 1997, and that the elevations were taken at appropriate intervals and that as of that date they existed as indicated hereon.

RLM
NAME



2 WORKING DAYS
BEFORE YOU DIG

EXISTING UNDERGROUND UTILITIES NOTES:
The location both horizontal and vertical of the underground utilities shown hereon, have been obtained by a diligent and comprehensive search of available records. Verification by field observation, has been conducted where practical. However, Foresight Engineering Group, Inc. does not guarantee the completeness nor accuracy thereof.