

SITE PLAN

Laurel Township, Lake County, Ohio
for: Mary Chaley
OWNER

ADDRESS STREET CITY ZIP

SUBDIVISION	VOL. -Pg.	NAME	LOT	TRACT
SUBLOT NO.	STREET	PERM. PARCEL NO.	1884-9P	1884-9P

LEGEND

SANITARY MANHOLE	WATER VALVE (GAS)
STORM MANHOLE	WATER METER (GAS)
INLET OR CATCH BASIN	AS BUILT ELEVATION
HYDRANT	INDICATES DIRECTION OF SURFACE DRAINAGE
EXISTING CONTOURS	
PROPOSED CONTOURS	
EXIST. ELEV.	100.0
PROP. ELEV.	100.0

REMARKS

ALL BOUNDARY DATA SHOWN WAS OBTAINED FROM IDEEDS, RECORDED SUBDIVISION PLAT OR OTHER PUBLIC RECORDS)
LOCATIONS AS SHOWN OF ADJACENT WELLS AND SEPTIC TANKS OBTAINED FROM LAKE COUNTY HEALTH DEPARTMENT

DESIGN CERTIFICATION

THIS PLAT WAS PREPARED BY ME, AND IS CORRECT TO THE BEST OF MY KNOWLEDGE AND BELIEF.

NAME SURVEYOR REGISTRATION NO.

CHECK LIST

NO. OF BEDROOMS	WATER MAIN SIZE, LOCATION
DIMENSIONS	SAN. SEWER SIZE & GR. LOC.
BEARINGS	SAN. MH. CAST. ELEV. INV. ELEV.
TIE TO NEAREST STREET	SAN. CONN. SIZE, LOC. DEPTH
SUBLOT NO. PARCEL NO.	STORM SEWER SIZE & GR. LOC.
SURROUNDING OWNERS	STORM MH. CAST ELEV. INV. ELEV.
BLDG. DIMENSIONS FIN. GR.	PAV'T TYPE GRADE CURBS
BLDG. TIES FLR. GRADES	GAS LINE LOC. SIZE PRESSURE
APRON TYPE WIDTH THICKNESS	SEPTIC TANK LOCATION & DUPPLICATION AREA
SIDEWALK TYPE WIDTH THICKNESS	WELL LOCATION
CULVERT TYPE DIA. LENGTH	ISOLATION RADII FROM WELL
ROCK OUTCROPPINGS	

PLAN PREPARED BY: BABCOCK • JONES & ASSOCIATES, INC.

PAINESVILLE, OHIO

NO.	DATE	BY	SCALE	1" = 30'	PHONE NO.
1			CHKD.	DATE	357-1811
2			APP'D.	DATE	93-073
3			CHIEF		

"AS BUILT" CERTIFICATION

I, HEREBY CERTIFY THAT THE CIRCLED GRADES ARE EXISTING FINISH GRADES CHECKED IN THE FIELD ON _____, 19____, AND ARE CORRECT TO THE BEST OF MY KNOWLEDGE AND BELIEF.

REGISTERED SURVEYOR

REG. NO.

TBH - TOP OF IRON P.I.



0220. - 789.86


Grading Plan Approved as shown and/or noted THOMAS P. GILLES, P.E. Lake County Engineer

By 6/11/97 Date 4-2-97 ZONING PERMIT 0462 8676

SUBJECT TO APPROVAL BY:

- ☐ Lake County Sanitary Eng.
- ☐ Lake County Eng. Dept.
- ☐ Lake County Planning Comm.
- ☐ Lake County Bldg. Dept.

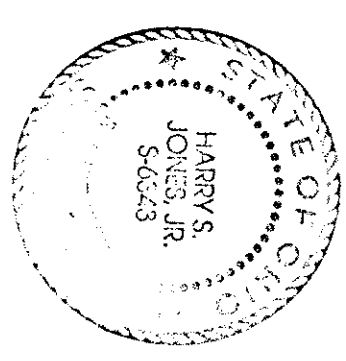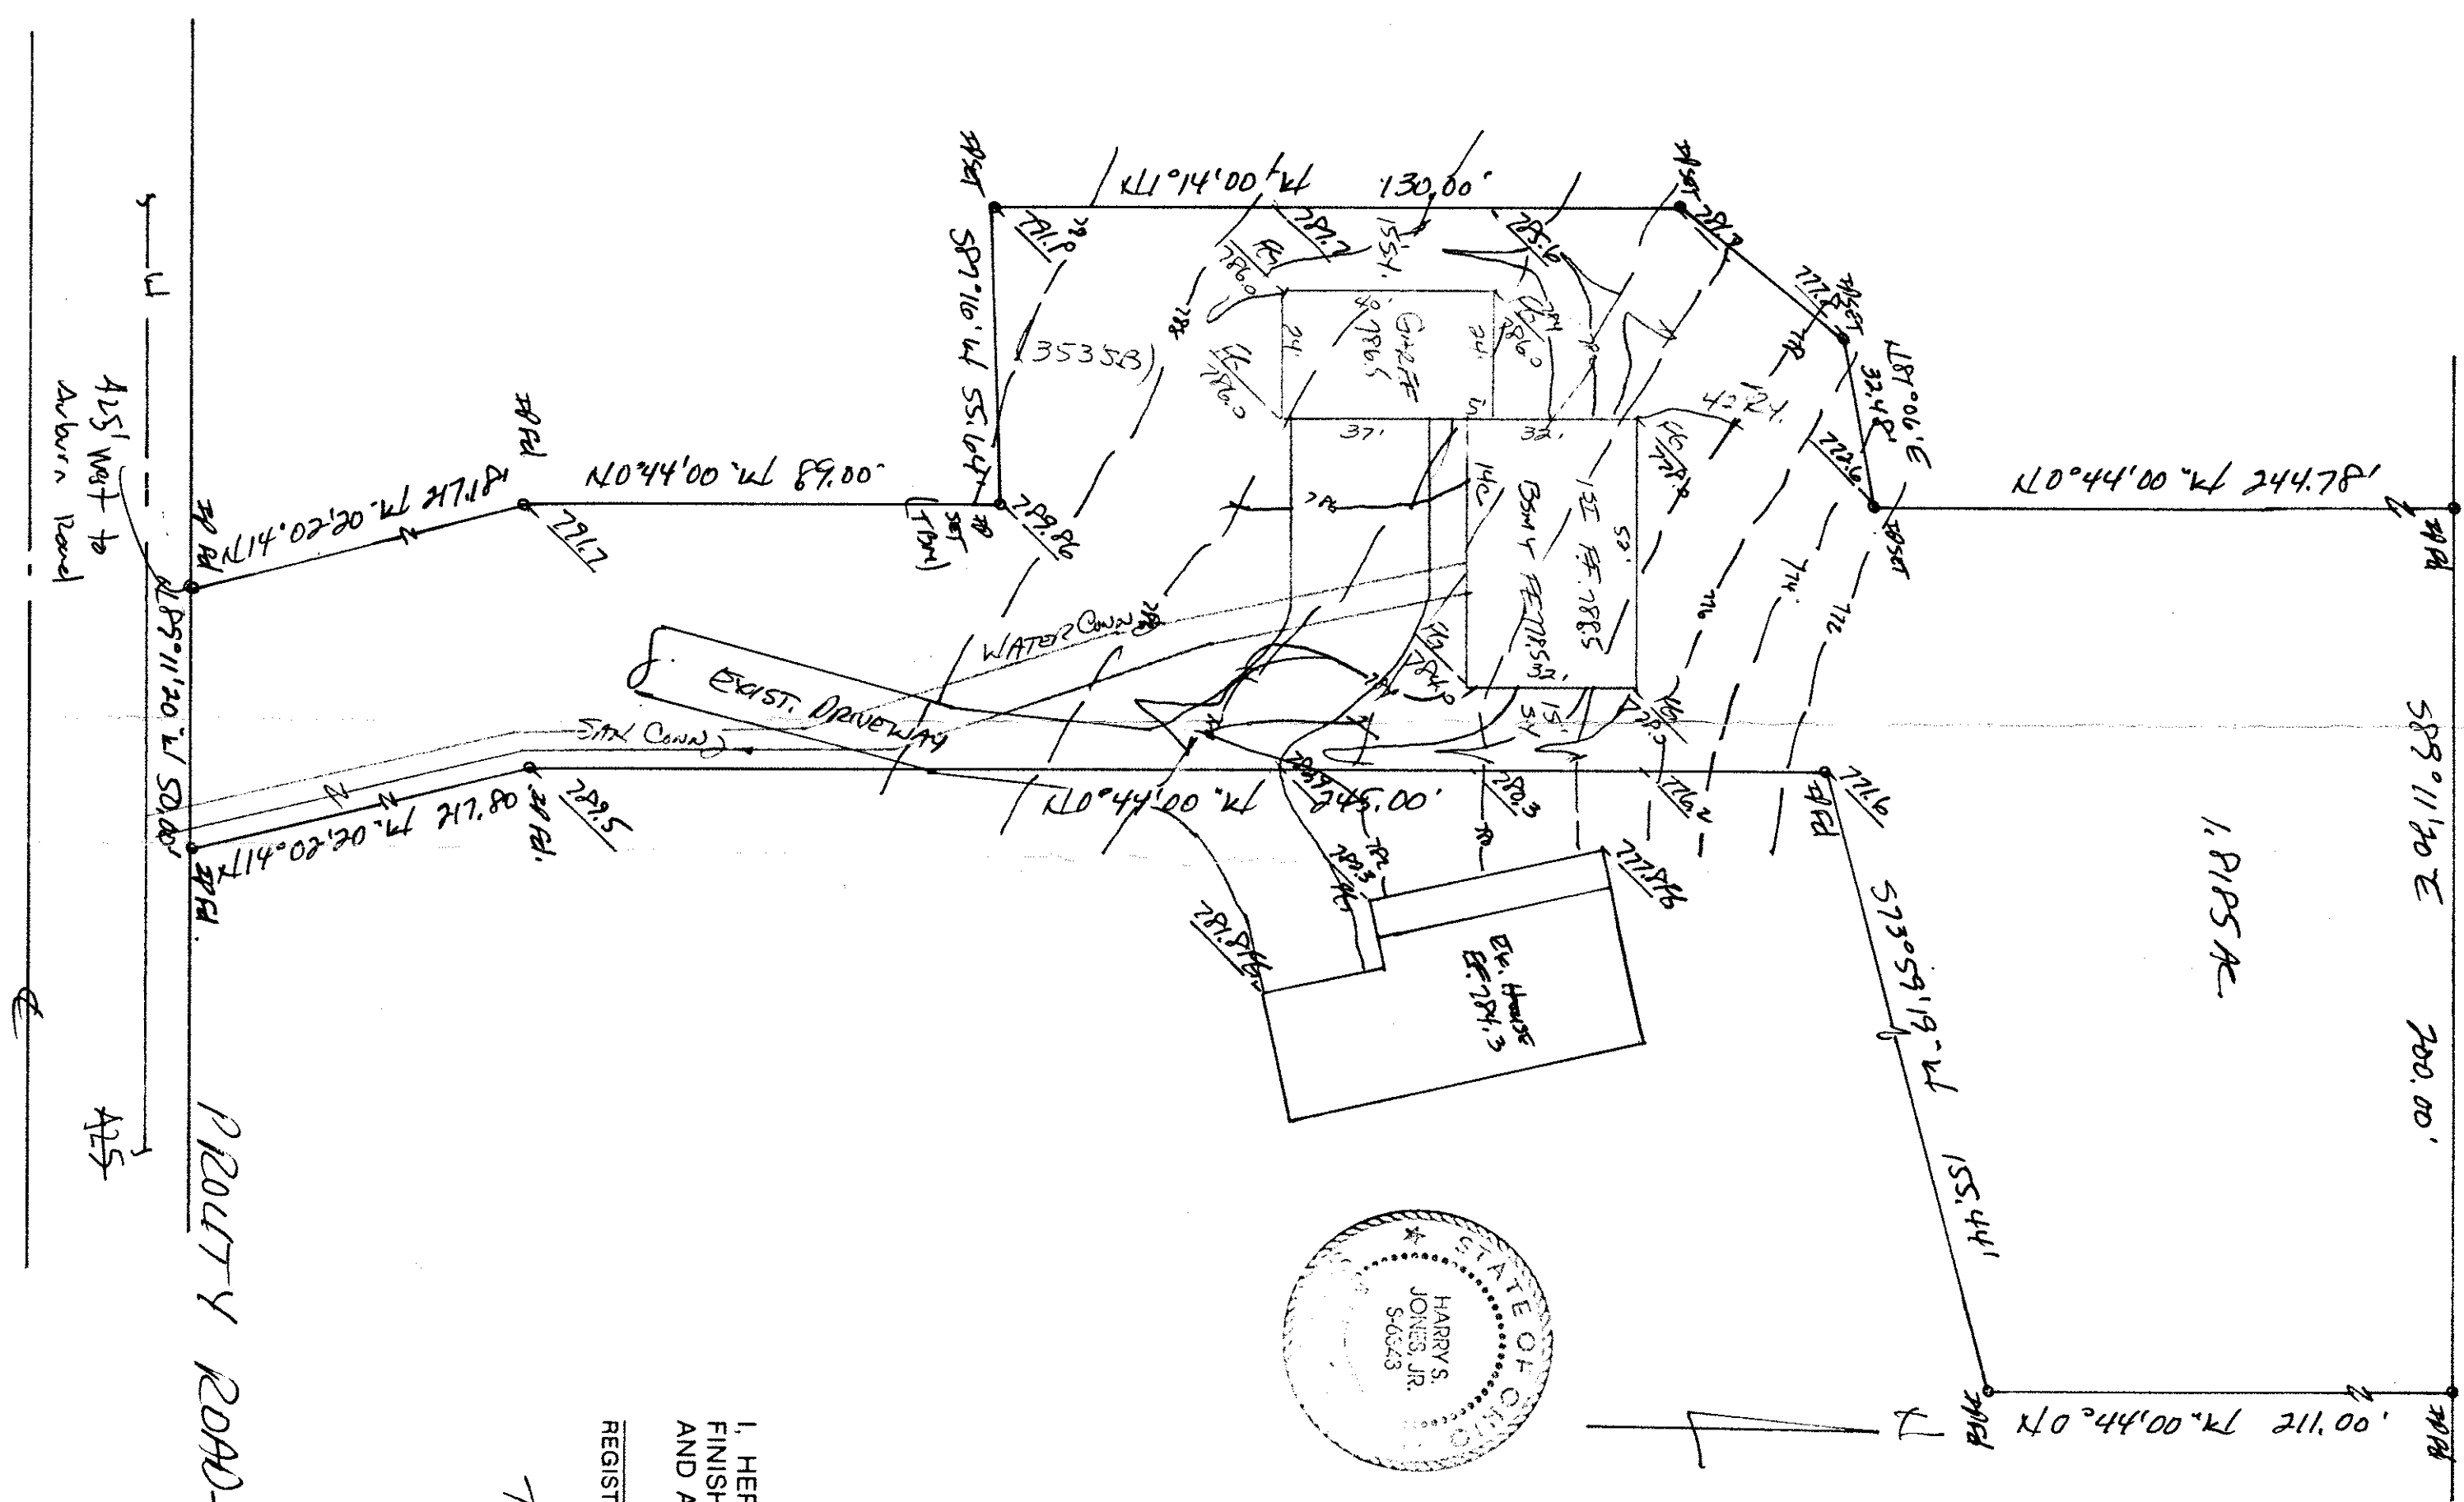

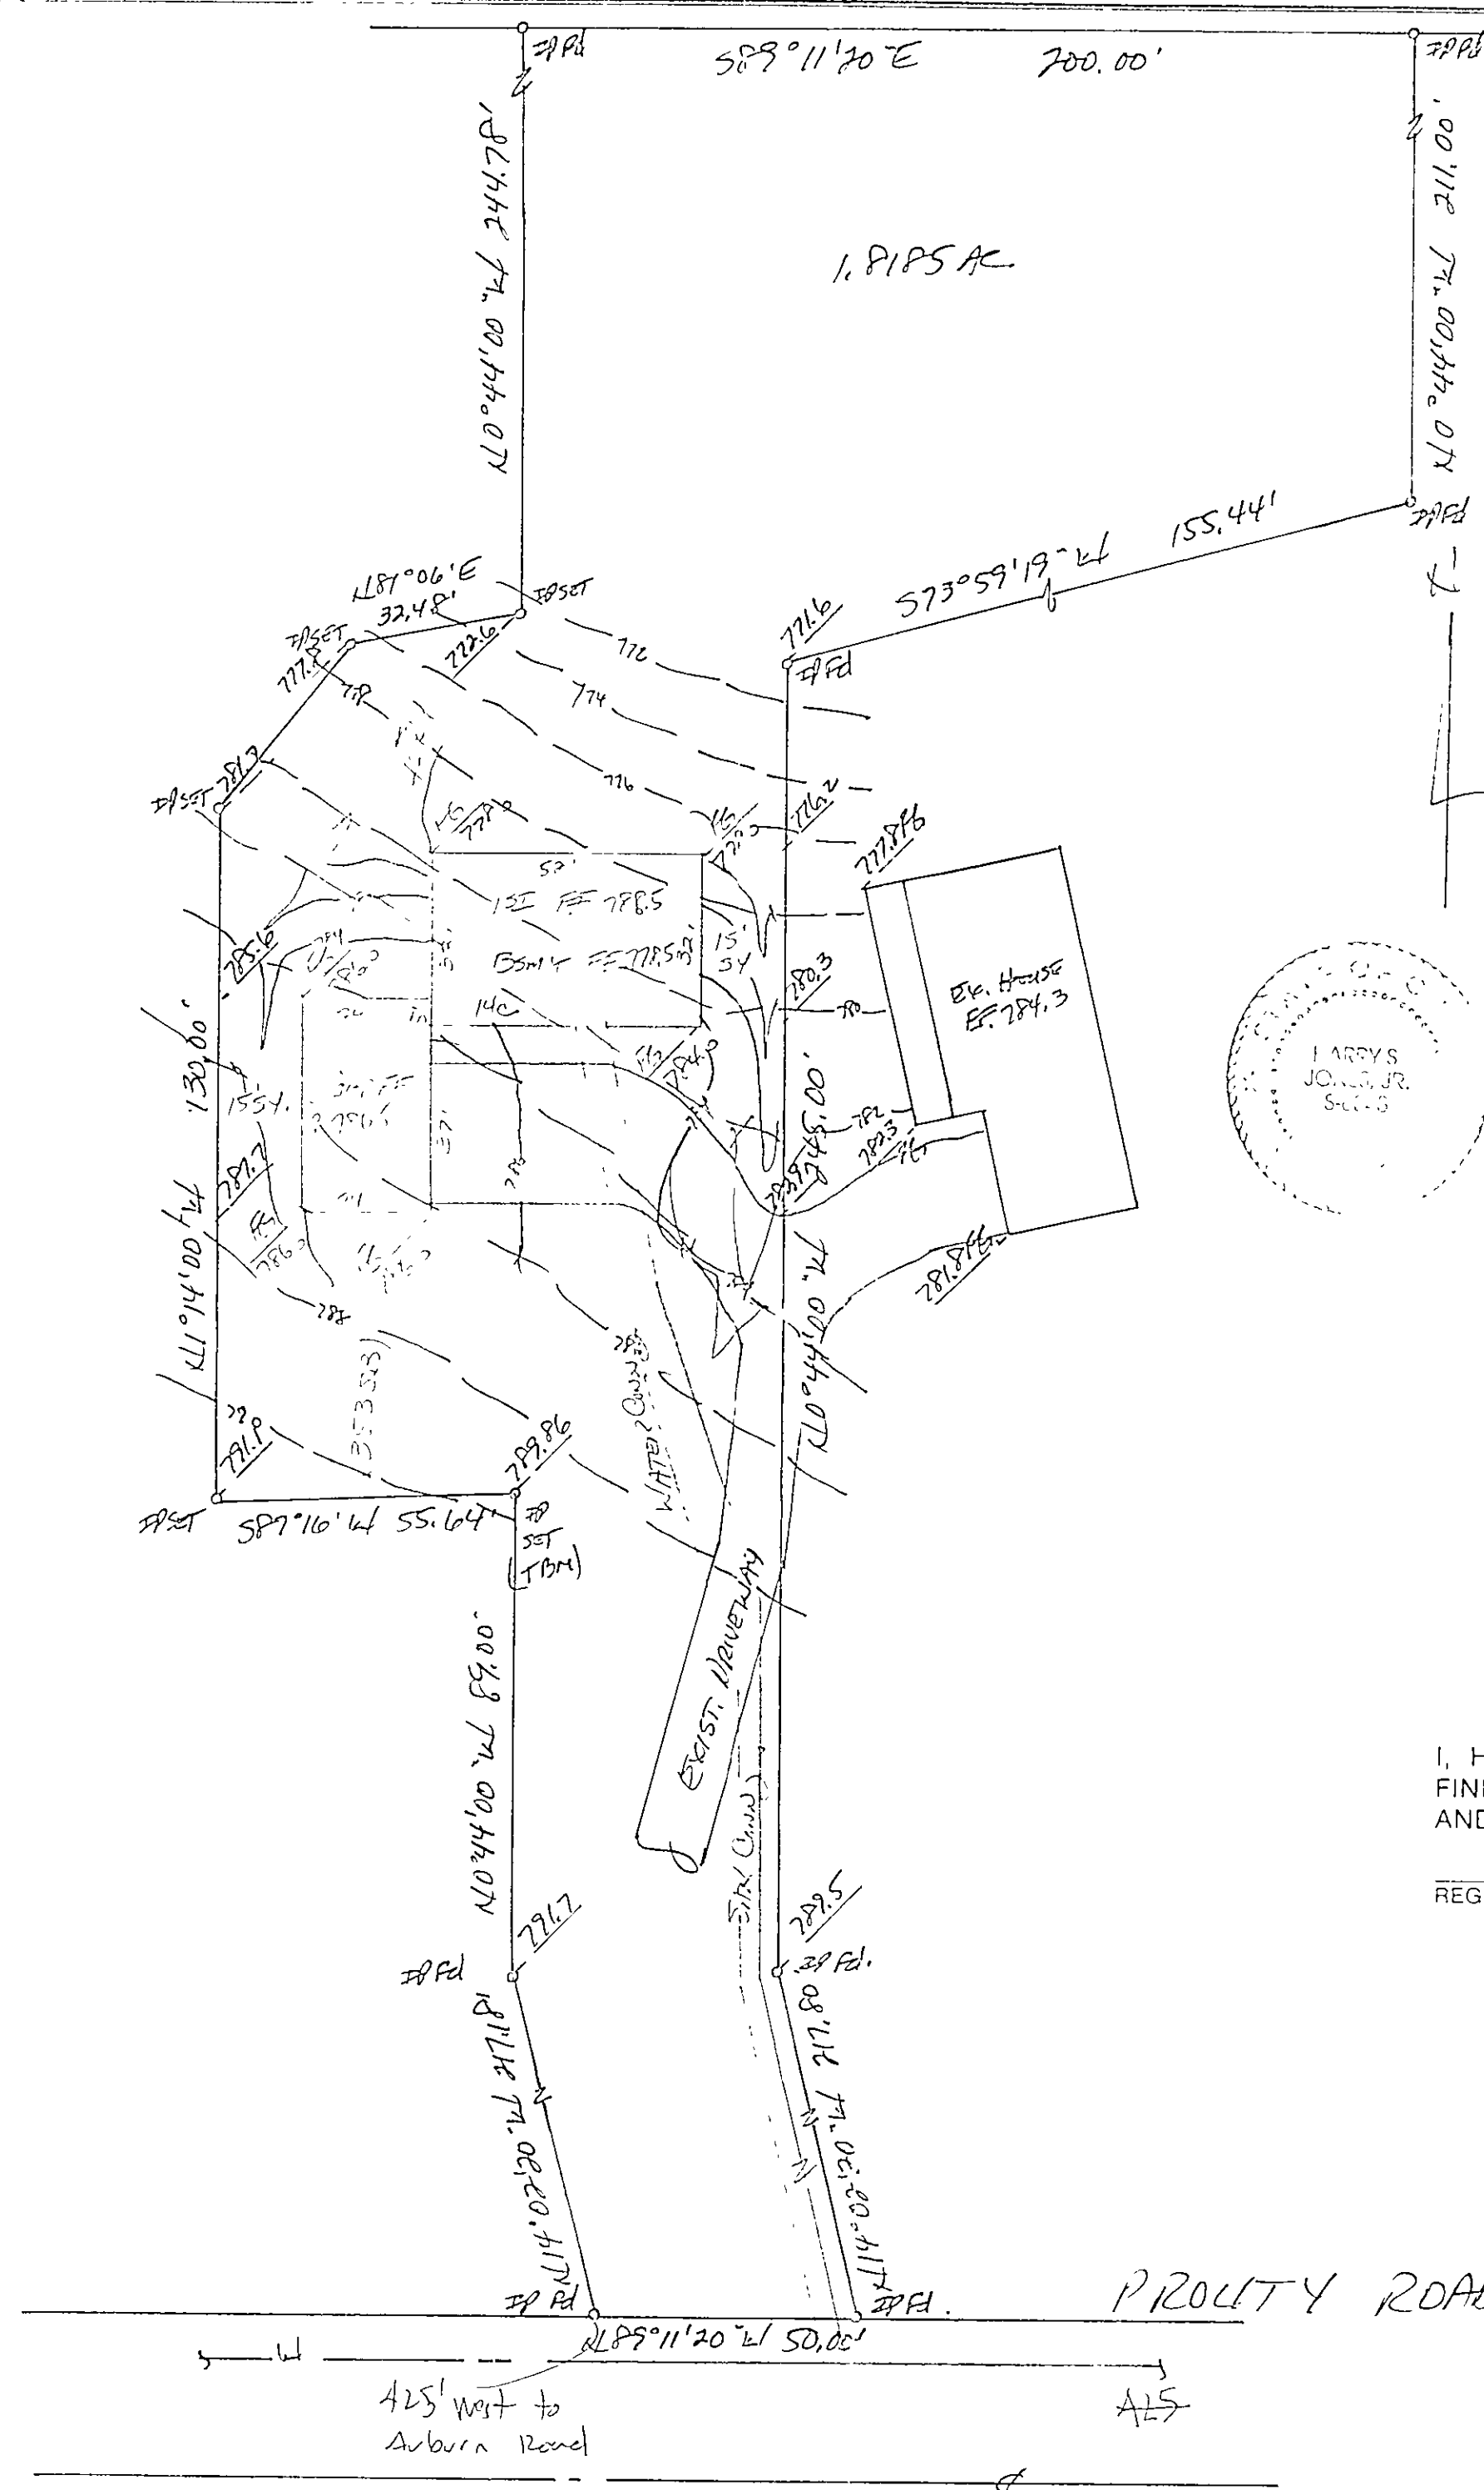

SITE PLAN

CORCORAN TOWNSHIP, LAKE COUNTY, OHIO

OWNER: MARY CAWLEY

ADDRESS	STREET	CITY	ZIP
SUBDIVISION	NAME	LOT	TRACT
VOL. - PG.		7	3
SUBLOT NO.	STREET	VOLUME	PAGE
		84-184-98	12004 ROAD
		PERM. PARCEL NO.	STREET

LEGEND	
SANITARY MANHOLE	---○---
STORM MANHOLE	---○---
INLET OR CATCH BASIN	---□---
HYDRANT	---○---
EXISTING CONTOURS	---
PROPOSED CONTOURS	---
EXIST. ELEV.	100.0
PROPOSED ELEV.	100.0
WATER VALVE (GAS)	---○---
WATER METER (GAS)	---
AS BUILT ELEVATION	---
INDICATES DIRECTION OF SURFACE DRAINAGE	---

REMARKS

ALL BOUNDARY DATA SHOWN WAS OBTAINED FROM (DEEDS, RECORDED SUBDIVISION PLAT OR OTHER PUBLIC RECORDS)

LOCATIONS AS SHOWN OF ADJACENT WELLS AND SEPTIC TANKS OBTAINED FROM LAKE COUNTY HEALTH DEPARTMENT

DESIGN CERTIFICATION

THIS PLAT WAS PREPARED BY ME, AND IS CORRECT TO THE BEST OF MY KNOWLEDGE AND BELIEF.

NAME THOMAS P. GILLES, JR. SURVEYOR REGISTRATION NO. 46543

CHECK LIST	
NO. OF BEDROOMS	WATER MAIN SIZE, LOCATION
DIMENSIONS	SAN. SEWER SIZE % GR. LOC.
BEARINGS	SAN. MH. CAST. ELEV. INV. ELEV.
TIE TO NEAREST STREET	SAN. CONN. SIZE, LOC. DEPTH
SUBLOT NO. PARCEL NO.	STORM SEWER SIZE % GR. LOC.
SURROUNDING OWNERS	STORM MH. CAST. ELEV. INV. ELEV.
BLDG. DIMENSIONS FIN. GR.	PAVT TYPE GRADE CURBS
BLDG. TIES FLTR. GRADES	GAS LINE LOC. SIZE PRESSURE
APRON TYPE WIDTH THICKNESS	SEPTIC TANK LOCATION & DUPLICATION AREA
SIDEWALK TYPE WIDTH THICKNESS	WELL LOCATION
CULVERT TYPE DIA. LENGTH	ISOLATION RADIUS FROM WELL
ROCK OUTCROPPINGS	

REVISIONS			PLAN PREPARED BY:		
NO.	DATE	BY	BABCOCK & JONES & ASSOCIATES, INC.		
1			PAINESVILLE OHIO		
2					
3			DRAWN BY	SCALE	PHONE NO.
4			CHK'D.	DATE	DRAWING NO.
5			CREW CHIEF	APP'D.	

"AS BUILT" CERTIFICATION

I, HEREBY CERTIFY THAT THE CIRCLED GRADES ARE EXISTING FINISH GRADES CHECKED IN THE FIELD ON _____, 19____ AND ARE CORRECT TO THE BEST OF MY KNOWLEDGE AND BELIEF.

REGISTERED SURVEYOR REG NO

TBM - TOP OF IRON PIN
ELEV. = 789.86

Grading Plan Approved
as shown and/or noted
THOMAS P. GILLES, P.E.
Lake County Engineer

By 6/11 Date 4-2-97 ZONING PERMIT 0402 8670

SUBMITTED APPROVED BY	
Lake County Public Eng.	<input type="checkbox"/>
Lake County Public Eng.	<input checked="" type="checkbox"/>
Lake County Planning Comm.	<input type="checkbox"/>
Lake County Eng. Dept.	<input checked="" type="checkbox"/>