

**SITE PLAN**

Calverton Township, Lake County, Ohio

for: **J.M. BETTERLEY BUILDINGS**

ADDRESS: \_\_\_\_\_ STREET: \_\_\_\_\_ CITY: \_\_\_\_\_ ZIP: \_\_\_\_\_

SUBDIVISION: 10-17 NAME: Harold Hill LOT: \_\_\_\_\_ TRACT: \_\_\_\_\_

SUBJECT NO.: 24 VOLUME: 10-17 PAGE: \_\_\_\_\_

PERM. PARCEL NO.: \_\_\_\_\_ STREET: \_\_\_\_\_

**LEGEND**

SANITARY MANHOLE	WATER VALVE (GAS)
STORM MANHOLE	WATER METER (GAS)
INLET OR CATCH BASIN	AS BUILT ELEVATION
HYDRANT	INDICATES DIRECTION OF SURFACE DRAINAGE
EXISTING CONTOURS	
PROPOSED CONTOURS	
EXIST. ELEV. 100.0	PROP. ELEV. 100.0

**REMARKS**

ALL BOUNDARY DATA SHOWN WAS OBTAINED FROM (DEEDS, RECORDED SUBDIVISION PLAT OR OTHER PUBLIC RECORDS)

LOCATIONS AS SHOWN OF ADJACENT WELLS AND SEPTIC TANKS OBTAINED FROM LAKE COUNTY HEALTH DEPARTMENT

**DESIGN CERTIFICATION**

THIS PLAN WAS PREPARED BY ME, AND IS CORRECT TO THE BEST OF MY KNOWLEDGE AND BELIEF.

NAME: Harry S. Jones, Jr. SURVEYOR REGISTRATION NO. 5-6343

**CHECK LIST**

NO. OF BEDROOMS	WATER MAIN SIZE, LOCATION
DIMENSIONS	SEWER SIZE, GR. LOC.
BEARINGS	MAN. CAST. ELEV. INV. ELEV.
TO NEAREST STREET	SAN. CONN. SIZE, LOC. DEPTH.
SUBLOT NO. PARCEL NO.	STORM SEWER SIZE, GR. LOC.
SURROUNDING OWNERS	STORM MH. CAST. ELEV. INV. ELEV.
BLDG. DIMENSIONS FIN. GR.	PART TYPE, GRADE ELEV.
BLDG. TIES FIN. GRADES	GAS LINE, LOC. SIZE, PRESSURE
APPROX. TYPE WIDTH THICKNESS	WELL LOCATION
SIDEWALK TYPE WIDTH THICKNESS	SEPTIC TANK LOCATION & DUPLICATION AREA
CULVERT TYPE DIA. LENGTH	ISOLATION RADIUS FROM WELL
ROCK OUTCROPPINGS	

**REVISIONS**

NO.	DATE	BY
1		
2		
3		
4		
5		

PLAN PREPARED BY: **BABCOCK • JONES & ASSOCIATES, INC.**

PAINEVILLE, OHIO

SCALE: 1" = 40'

PHONE NO. 357-1811

CHK'D. DATE 5/24/91 DRAWING NO. 88-031-24

CREW CHIEF

**"AS BUILT" CERTIFICATION**

I, HEREBY CERTIFY THAT THE CIRCLED GRADES ARE EXISTING FINISH GRADES CHECKED IN THE FIELD ON \_\_\_\_\_ 19\_\_\_\_ AND ARE CORRECT TO THE BEST OF MY KNOWLEDGE AND BELIEF.


REGISTERED SURVEYOR: THOMAS P. GILLESPIE REG. NO. \_\_\_\_\_

DATE: 5/24/91

BY: THOMAS P. GILLESPIE

"I, the undersigned hereby certify that this topography indicated by 6", 1' or 2' contours, and elevations shown hereon represent an actual field survey made by me on the \_\_\_\_\_ day of \_\_\_\_\_ 19\_\_\_\_ and that the elevations were taken at appropriate intervals and that as of that date they existed as indicated hereon."

Name: Harry S. Jones Reg. No. 5-6343

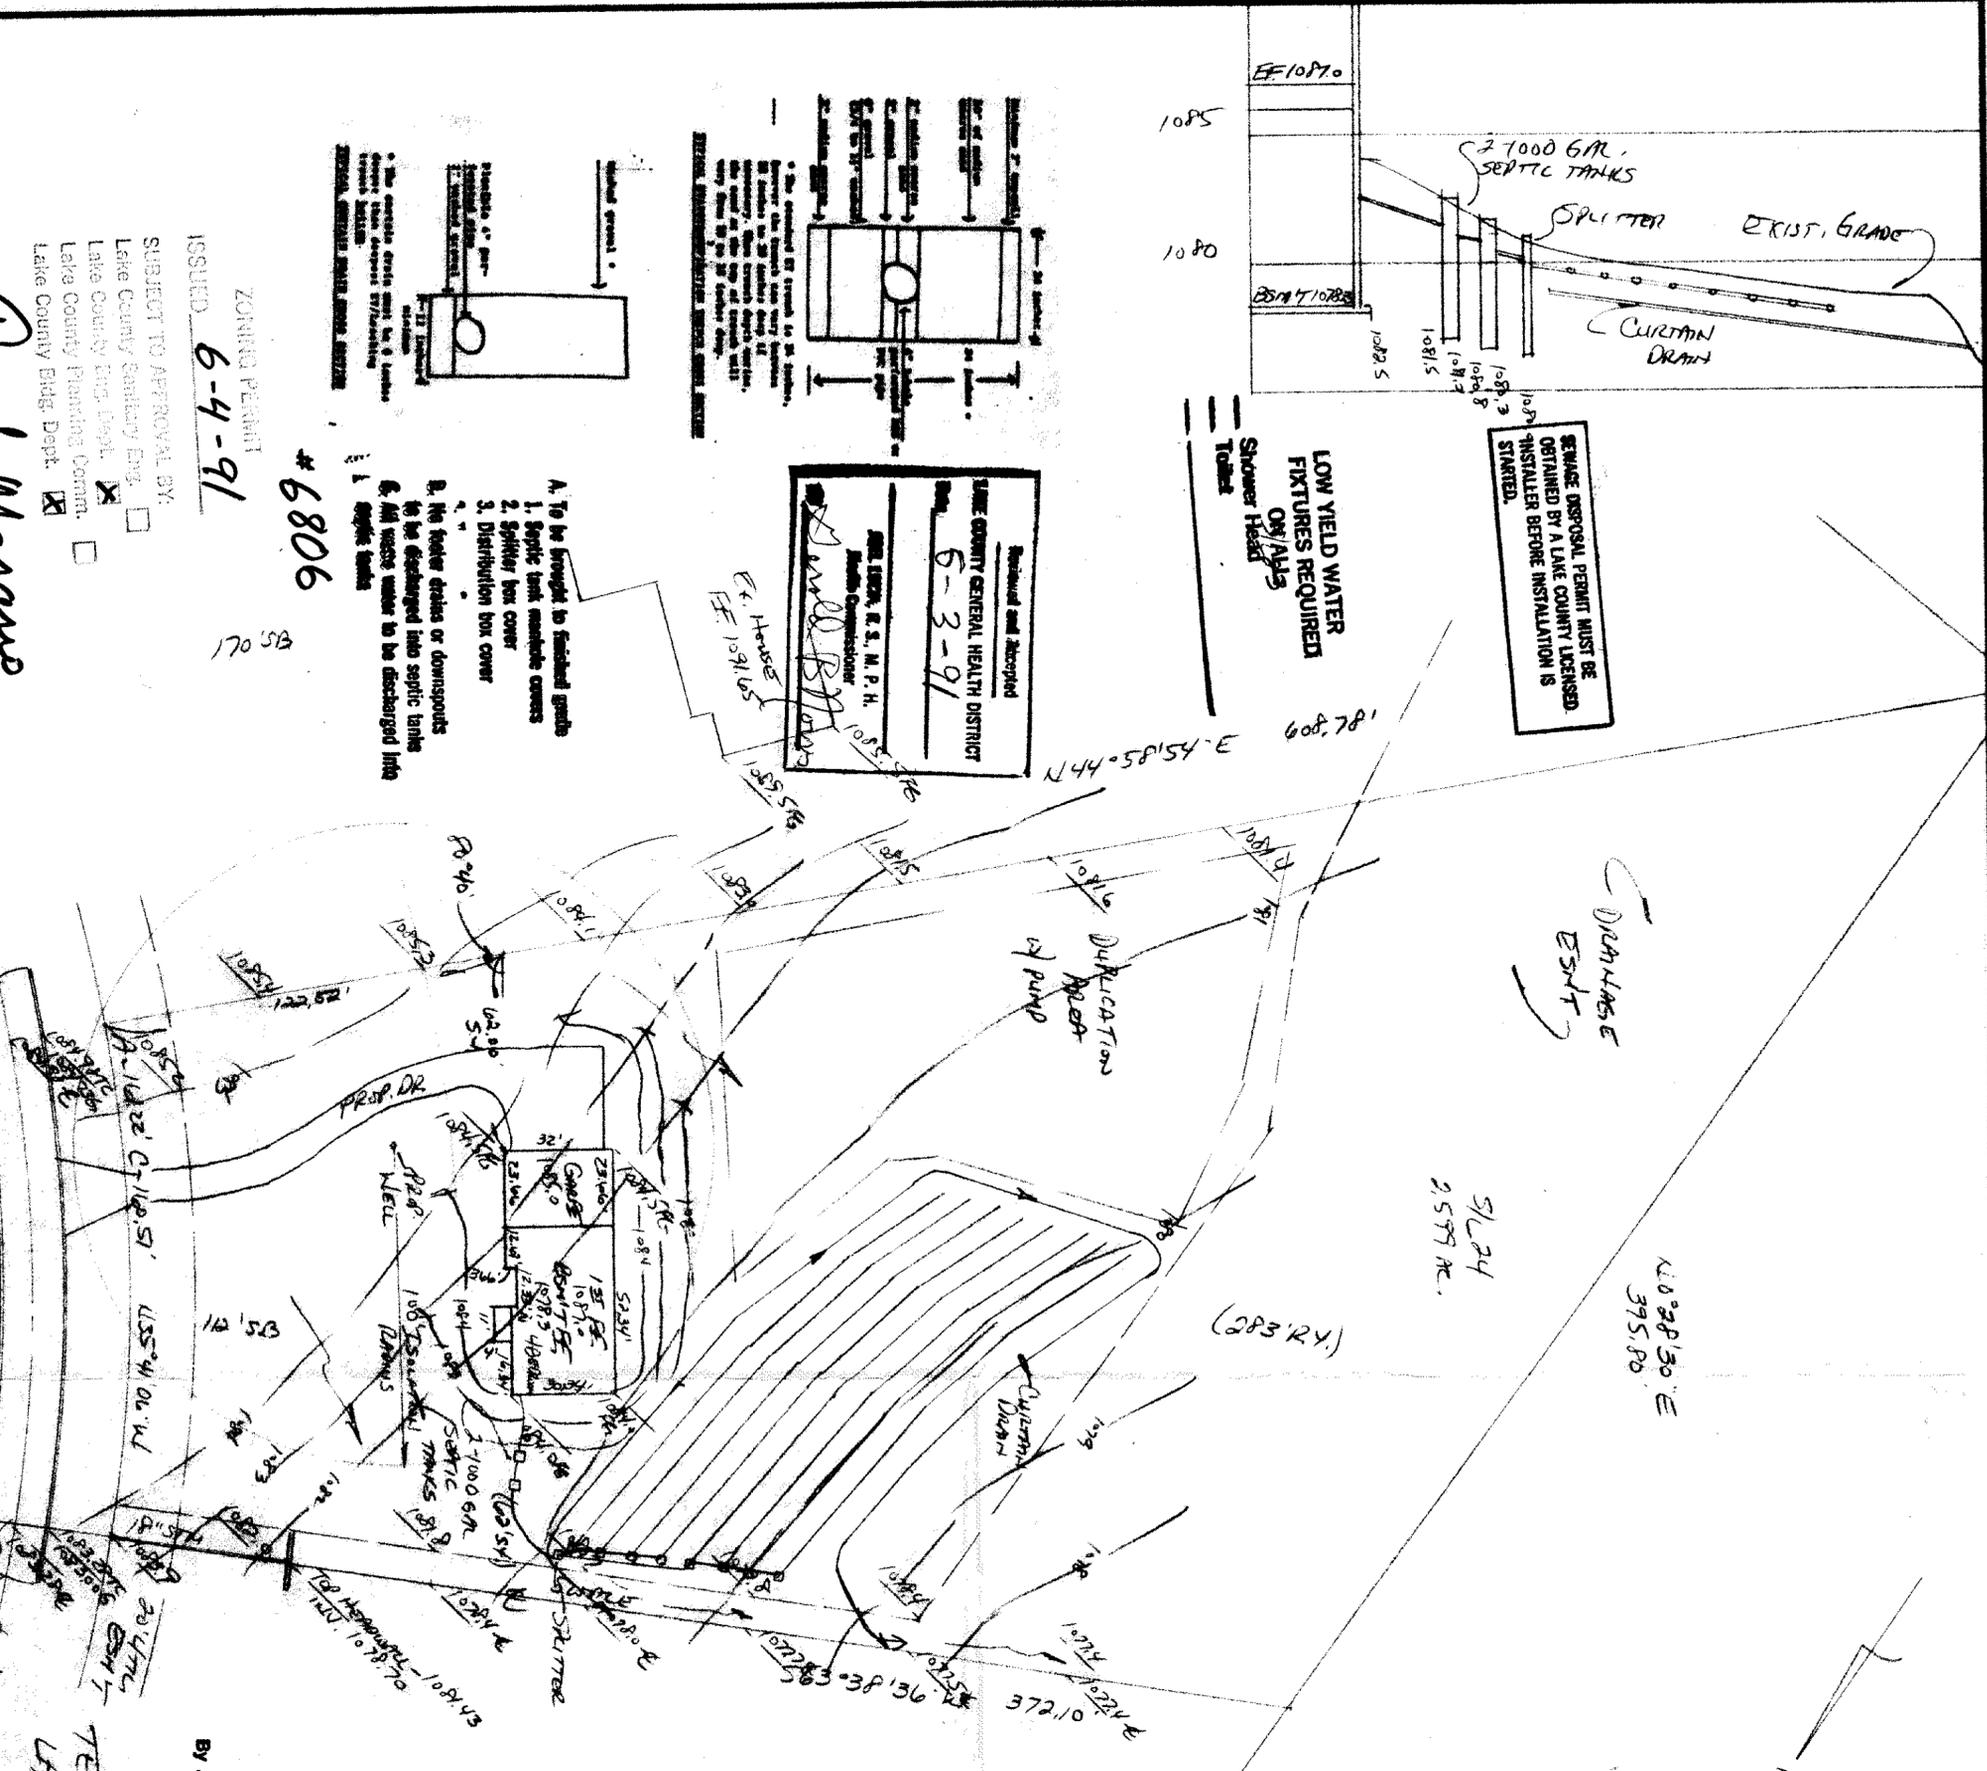

ZONING PERMIT #6806

ISSUED: 6-4-91

SUBJECT TO APPROVAL BY:

Lake County Sanitary Eng.

Lake County Eng. Dept.

Lake County Planning Comm.

Lake County Bldg. Dept.

Tom J. Marano

LAKE COUNTY GENERAL HEALTH DISTRICT

6-3-91

APPROVED

- A. To be brought to finished grade**
1. Septic tank manhole covers
  2. Splitter box cover
  3. Distribution box cover
- B. No footer drains or downspouts to be discharged into septic tanks**
6. All waste water to be discharged into 1. Septic tanks

170 SB

TEWKSBURY LAKE CO.

FINELINEST