

LEEDS TOWNSHIP, LAKE COUNTY, OHIO

for: MALKAMAKI BUILDERS
CLIENT OWNER

ADDRESS	STREET	CITY	ZIP
---------	--------	------	-----

SUBDIVISION VOL. - PG. SUBLOT NO.	NAME STREET	LOT 513	TRACT 305
VOLUME 4-27-20 SERIAL PAGE NO.	NAME CHERIE ED STREET		

LEGEND

Diagram illustrating the layout of a well log, showing various components and elevations:

- MAINTAIN MAHOLE
- FORM
- WATER VALVE (GAS)
- WATER METER (GAS)
- AS BUILT ELEVATION
- INDICATES DIRECTION OF SURFACE DRAINAGE
- EXIST. ELEV. 10.0
- PROP. ELEV. 12.0

ALL BOUNDARY DATA SHOWN WAS OBTAINED FROM (DEEDS, RECORDED
SUBDIVISION PLAT OR OTHER PUBLIC RECORDS)

LOCATIONS AS SHOWN OF ADJACENT WELLS AND SEPTIC TANKS OBTAINED FROM
LAKE COUNTY HEALTH DEPARTMENT

THIS PLAT WAS PREPARED BY ME, AND IS CORRECT
TO THE BEST OF MY KNOWLEDGE AND BELIEF.

NAME	SURVEYOR	REGISTRATION	NO.

NO. OF BEDROOMS	WATER MAIN SIZE	LOCATION
DIMENSIONS	SAN. SEWER SIZE	% GR. LOC.
BEAMINGS	SAN. INH. CAST ELEV.	INV. ELEV.
TO THE NEAREST STREET	SAN. CORR. SIZE	LOC. DPTH
SUBLOT NO. PARCEL NO.	STORM SEWER SIZE	% GR. LOC.
ADJACENT BUILDING OWNERS	STORM INH. CAST ELEV.	INV. ELEV.
BLDG. DIMENSIONS FIN. GR.	PAV'TY TYPE	GRAD. CURVS
BLDG. TIES P.L.T. GRADERS	SAN. LINE LOC.	SIZE, PRESSURE
APPROX. TYPE WIDTH THICKNESS	DEPTIC TANK LOCATION	& DUCTIFICATION AREA
SIDEWALK TYPE DIA. LENGTH	WELL LOCATION	
CULVERT TYPE DIA. LENGTH	ISOLATION RADIIUS FROM WELL	
ROCK OUTCROPPINGS		

BABCOCK • JONES & ASSOCIATES, INC.

PAINESVILLE, OHIO

1					
2					
3		DRAWN BY	SCALE	PHONE NO.	
4		CHKD.	DATE	357-1811	
5		CREW CHIEF	APPD.	DRAWING NO.	
				92-015	


HEREBY CERTIFY THAT THE CIRCLED GRADES ARE EXISTING
NISH GRADES CHECKED IN THE FIELD ON _____, 19____

_____, ~~Surveyor~~ signed hereby certify that this topographic map indicated by 6, 11 or 2 contours, and elevations shown thereon represent an actual field survey made by me on the 12 day of Feb, 1982 at the elevations were taken at appropriate intervals of that date they existed at the time of the survey.

Reg. No.

Grading Plan Approved
as shown and/or noted
THOMAS P. GILLES, P.E.
Lake County Engineer


CARTER ROAD - 60'

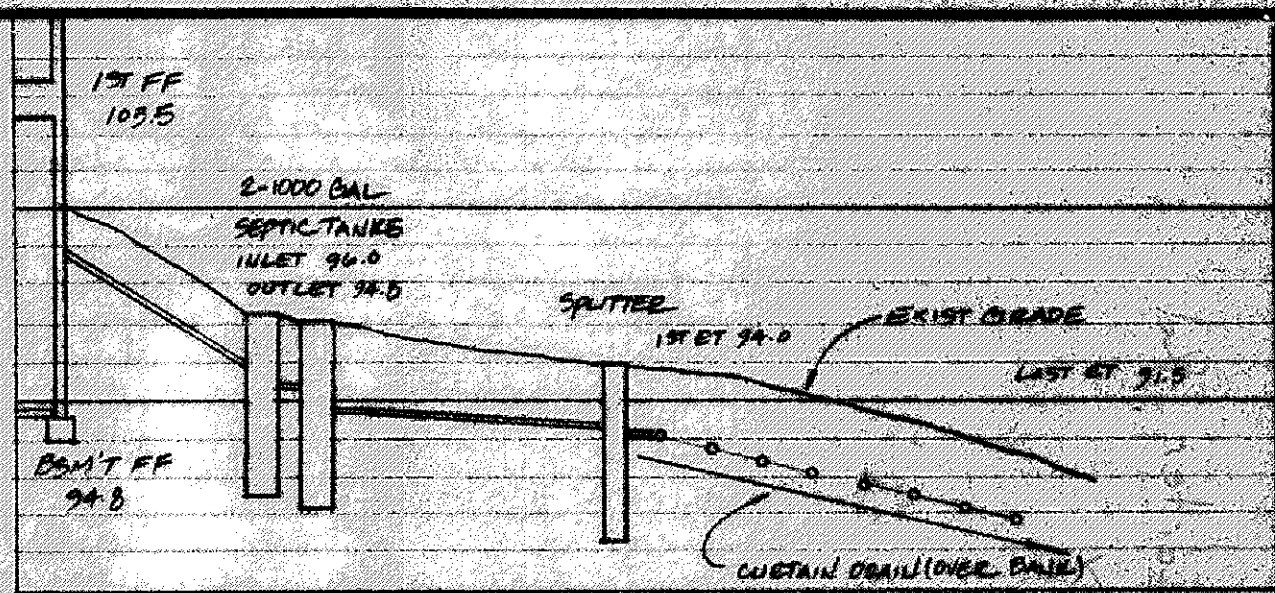

HYDRAULIC PROFILE


HORIZ: 1"=30' VERT: 1"=5'

EXIST SEPTIC AREA

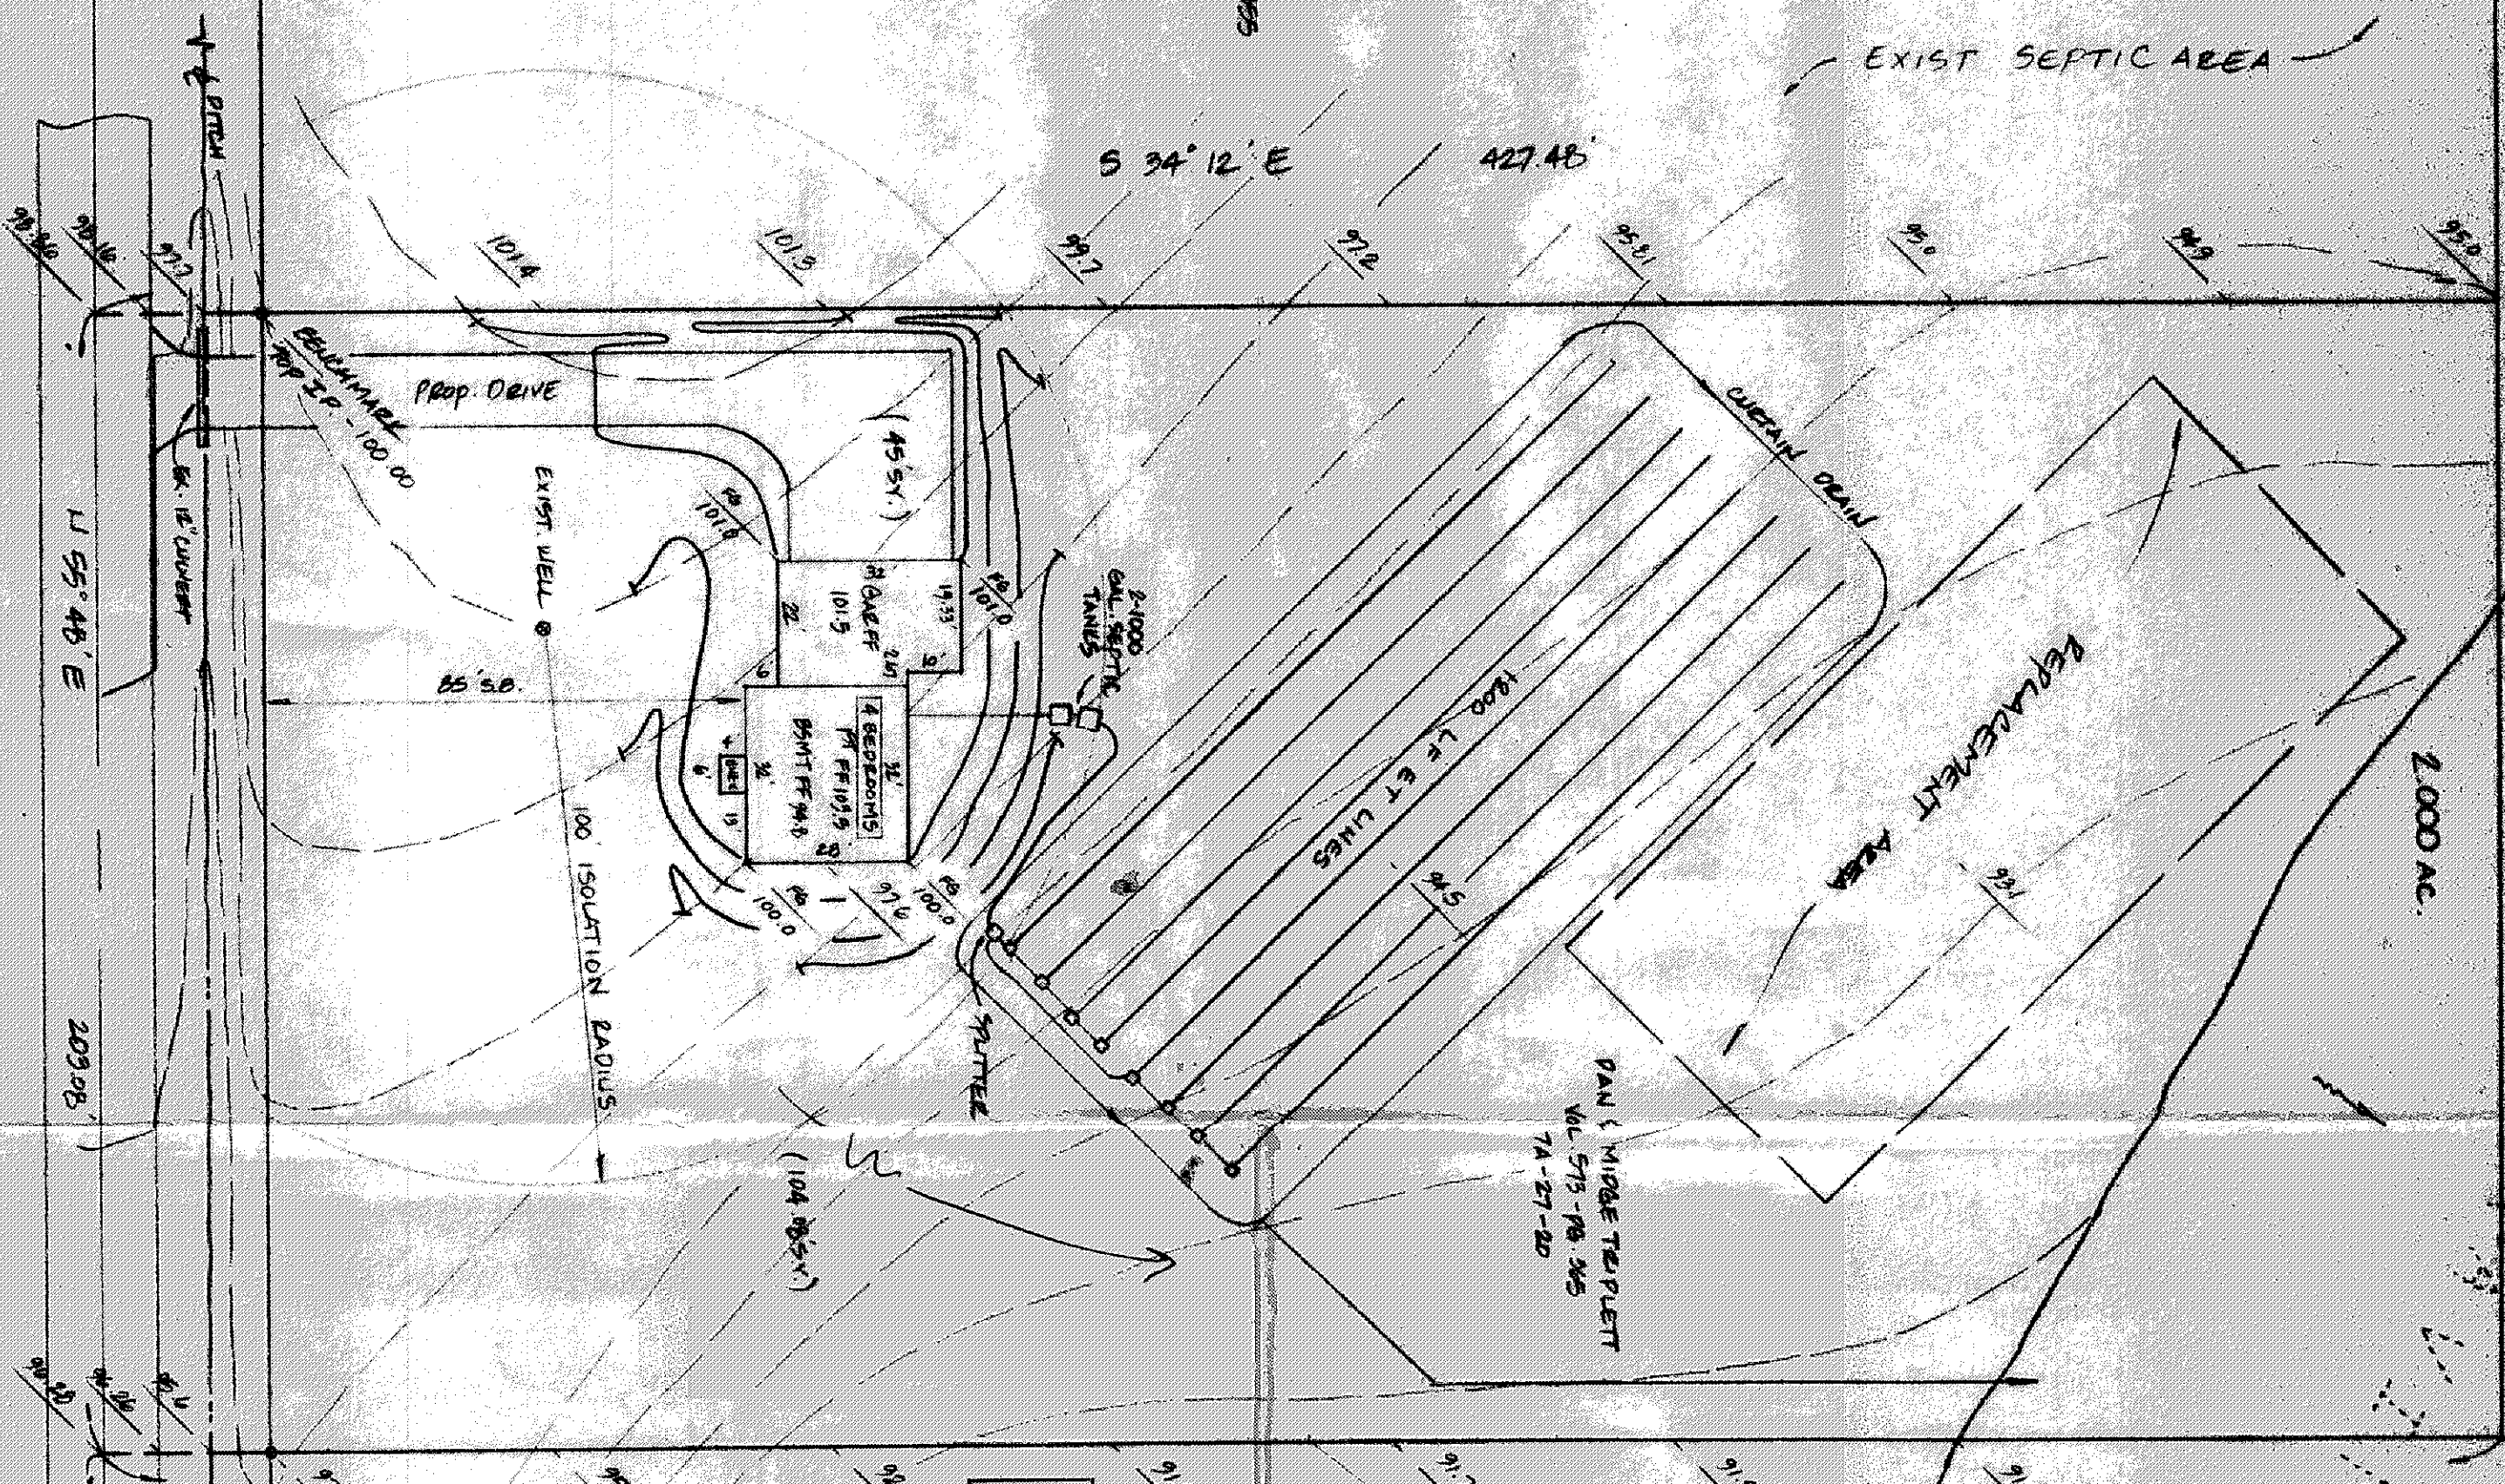

PAVIS & GLODIA LEFEVRE
VOL. 789 - PG. 328
7A-27-17

**LOW YIELD WATER
FIXTURES REQUIRED
ON ALL:
Shower Head
Toilet**

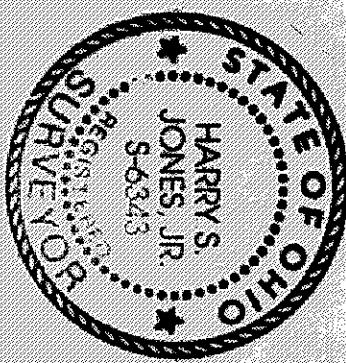

FRANKS & HAZEL CORP
VOL 321 - PG 82
7A-27-1

SEWAGE DISPOSAL PERMIT MUST BE OBTAINED BY A LAKE COUNTY LICENSED INSTALLER BEFORE INSTALLATION IS STARTED.

1. To be brought to finished grade
2. Spitter box cover
3. Distribution box cover
4. No footer drains or downspouts to be discharged into septic tank
5. All waste water to be discharged to septic tanks

Reviewed and Accepted _____
 LAKE COUNTY GENERAL HEALTH DISTRICT
 Date February 18, 2023

JOEL LUCIA, R. S., M. P. H.
Health Commissioner

Безмил - 700 з.р. 45, см.
 000000 - 4500 - 100 до