
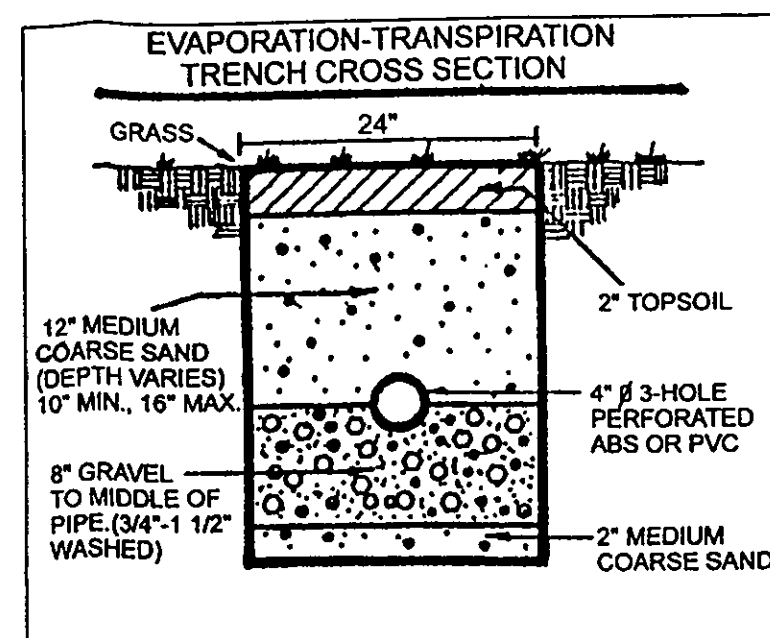


Harry Yang, #343  
 Name Reg. No.

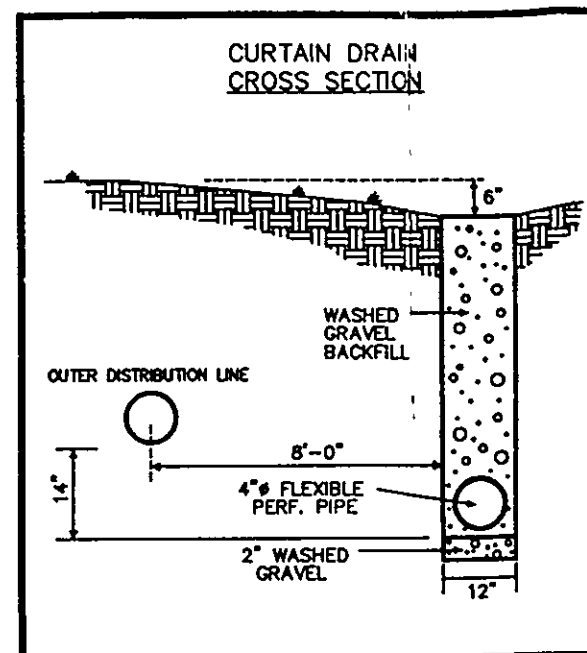

For: WILSHIRE HOMES INC. CLIENT OWNER

ADDRESS	STREET	CITY	ZIP
---------	--------	------	-----

EAGLE BROOK TRACT

EAGLE BROOK		TRACT	
SUBDIVISION	26-13	NAME	STREET

20-13  
VOL-PG. JENNINGS DR  
LOT

07 JENNINGS DR. VOL - PG PERM. PARCEL N

SANITARY MANHOLE -----  
STORM MANHOLE -----  
INLET OR CATCH BASIN -----  
HYDRANT -----  
EXISTING CONTOURS -----  
PROPOSED CONTOURS -----

EXIST. ELEV. 100.0 PROP. ELEV. 100.0

AS BUILT ELEVATION

INDICATES DIRECTION OF SURFACE DRAINAGE

100.0

ALL BOUNDARY DATA SHOWN WAS OBTAINED FROM (DEEDS, RECORDED  
SUBDIVISION PLAT OR OTHER PUBLIC RECORDS)

LOCATIONS AS SHOWN OF ADJACENT WELLS AND SEPTIC TANKS OBTAINED FROM LAKE COUNTY HEALTH DEPARTMENT

THIS PLAN WAS PREPARED BY ME, AND IS CORRECT  
TO THE BEST OF MY KNOWLEDGE AND BELIEF.

NAME Henry J. Jare SURVEYOR #6343 REGISTRATION NO. \_\_\_\_\_

NO. OF BEDROOMS  
DIMENSIONS  
BEARINGS  
TIE TO NEAREST ST  
SUBLOT NO. PARCE  
SURROUNDING OWN  
BLDG. DIMENSIONS  
BLDG. TIES FL'R. G  
APRON TYPE WIDTH  
SIDEWALK TYPE WI  
CULVERT TYPE DIA  
ROCK OUTCROPPIN

WATER MAIN SIZE, LOCATION  
SAN. SEWER SIZE & GR. LOC.  
SAN. MH. CAST. ELEV. INV. ELEV.  
SAN. CONN. SIZE, LOC. DEPTH  
STORM SEWER SIZE & GR. LOC.  
STORM MH. CAST ELEV. INV. ELEV.  
PAVT TYPE GRADE CURBS  
GAS LINE LOC. SIZE PRESSURE  
SEPTIC TANK LOCATION & DUPLICATION AREA  
WELL LOCATION  
ISOLATION RADIUS FROM WELL

REVISIONS		
NO.	DATE	BY
1	12/7/58	119
2		
3		
4		
5		

**PLAN PREPARED BY:**  
**BABCOCK · JONES & ASSOCIATES, INC**  
**PAINESVILLE, OHIO**

DRAWN BY	T.R.	SCALE	1"=30'	PHONE NO.	440-357-181
CHK'D.	H.J.	DATE	12/7/98	DRAWING NO.	95-027-07
CREW CHIEF	K.J.	APP'D	H.J.		

I, HEREBY CERTIFY THAT THE CIRCLED GRADES ARE EXISTING  
FINISH GRADES CHECKED IN THE FIELD ON \_\_\_\_\_, 19\_\_\_\_  
AND ARE CORRECT TO THE BEST OF MY KNOWLEDGE AND BELIEF

**REGISTERED SURVEYOR**

REG. NO.

TBM-IRON PIN FND.  
ELEV.=100.00

C1: R=830.00'  
L=252.42'  
T=127.19'  
C=251.45'  
N03°52'04"E  
D=17°25'30"



Grading Plan Approved as shown and/or noted  
**THOMAS P. GILLES, P.E.**  
 Lake County Engineer

By TAM Date 1-14-99  
1. MIN 15" DRIVE culvert road.

ROOF DRAINS  
SHALL DISCHARGE  
TO SPLASH BLOCKS.