

S/L 9

REVIEWED AND ACCEPTED  
LAKE COUNTY GENERAL  
HEALTH DISTRICT  
Date 4/2/98 BY Daniel Lal  
SEWAGE DISPOSAL PERMIT MUST BE  
OBTAINED BY A LAKE COUNTY LICENSED  
INSTALLER BEFORE INSTALLATION IS  
STARTED.



"I, the undersigned, hereby certify that  
this topography is based by 6", 1' or 2'  
contours, and elevations shown hereon  
represent an actual field survey made by  
me on the 20th day of March, 1998  
and that the elevations were taken at  
appropriate intervals and that as of that  
date they existed as indicated hereon."  
Harry S. Jones, Jr. #6343  
Name Reg. No.

# SITE PLAN

LERROY TOWNSHIP, LAKE COUNTY, OHIO

for: RANDY MERKOSKY

CLIENT OWNER  
ADDRESS STREET CITY ZIP

**HIGHLAND TRAILS**  
SUBDIVISION X-44 NAME LOT TRACT  
8 VOL-PG RUSTIC DR. VOLUME PAGE  
SUBLOT NO. STREET PERM. PARCEL NO. STREET

## LEGEND

SANITARY MANHOLE --- EXIST. ELEV. 100.0 PROP. ELEV. 100.0  
STORM MANHOLE ---   
INLET OR CATCH BASIN ---   
HYDRANT ---   
EXISTING CONTOURS ---   
PROPOSED CONTOURS ---   
AS BUILT ELEVATION  
INDICATES  
DIRECTION OF  
SURFACE DRAINAGE

## REMARKS

ALL BOUNDARY DATA SHOWN WAS OBTAINED FROM (DEEDS, RECORDED  
SUBDIVISION PLAT OR OTHER PUBLIC RECORDS)  
LOCATIONS AS SHOWN OF ADJACENT WELLS AND SEPTIC TANKS OBTAINED FROM  
LAKE COUNTY HEALTH DEPARTMENT

## DESIGN CERTIFICATION

THIS PLAT WAS PREPARED BY ME, AND IS CORRECT  
TO THE BEST OF MY KNOWLEDGE AND BELIEF.  
Harry S. Jones, Jr. #6343  
NAME SURVEYOR REGISTRATION NO.

## CHECK LIST

NO. OF BEDROOMS  
DIMENSIONS  
BEARINGS  
TIE TO NEAREST STREET  
SUBLOT NO. PARCEL NO.  
SURROUNDING OWNERS  
BLDG. DIMENSIONS FIN GR.  
BLDG. TIES FL'R. GRADES  
APRON TYPE WIDTH THICKNESS  
SIDEWALK TYPE WIDTH THICKNESS  
CULVERT TYPE DIA., LENGTH  
ROCK OUTCROPPINGS  
WATER MAIN SIZE, LOCATION  
SAN. SEWER SIZE & GR. LOC.  
SAN. MH. CAST. ELEV. INV. ELEV.  
SAN. CONN. SIZE, LOC. DEPTH  
STORM SEWER SIZE & GR. LOC.  
STORM MH. CAST ELEV. INV. ELEV.  
PAV'T TYPE GRADE CURBS  
GAS LINE LOC. SIZE PRESSURE  
SEPTIC TANK LOCATION & DUPLICATION AREA  
WELL LOCATION  
ISOLATION RADIUS FROM WELL

REVISIONS			PLAN PREPARED BY:		
NO.	DATE	BY	BABCOCK JONES & ASSOCIATES, INC.		
1			PAINESVILLE, OHIO		
2			DRAWN BY <u>T.R.</u>	SCALE <u>1"=40'</u>	PHONE NO. <u>216-357-1811</u>
3			CHK'D. <u>H.J.</u>	DATE <u>3/23/98</u>	DRAWING NO. <u>86-133-08</u>
4			CREW CHIEF <u>W.B.</u>	APP'D <u>H.J.</u>	
5					


"AS BUILT" CERTIFICATION  
I, HEREBY CERTIFY THAT THE CIRCLED GRADES ARE EXISTING  
FINISH GRADES CHECKED IN THE FIELD ON 3/23/98, 1998  
AND ARE CORRECT TO THE BEST OF MY KNOWLEDGE AND BELIEF.

REGISTERED SURVEYOR REG. NO.


R=888.54'  
A=13.78'  
D=05028"  
T=6.89'  
CH=13.78'  
S=01014"W  
TBM-TOP LP. MON.  
ELEV. 1156.92

WELL  
Grading Plan Approved  
as shown and/or noted  
THOMAS P. GILLES, P.E.  
Lake County Engineer

By W.H. Date 4-6-98  
15" Drive Culvert

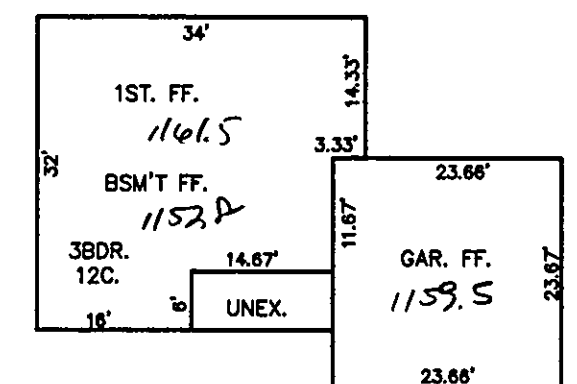

LERROY TOWNSHIP  
Zoning Approved  
# 2507  
Zoning Inspector

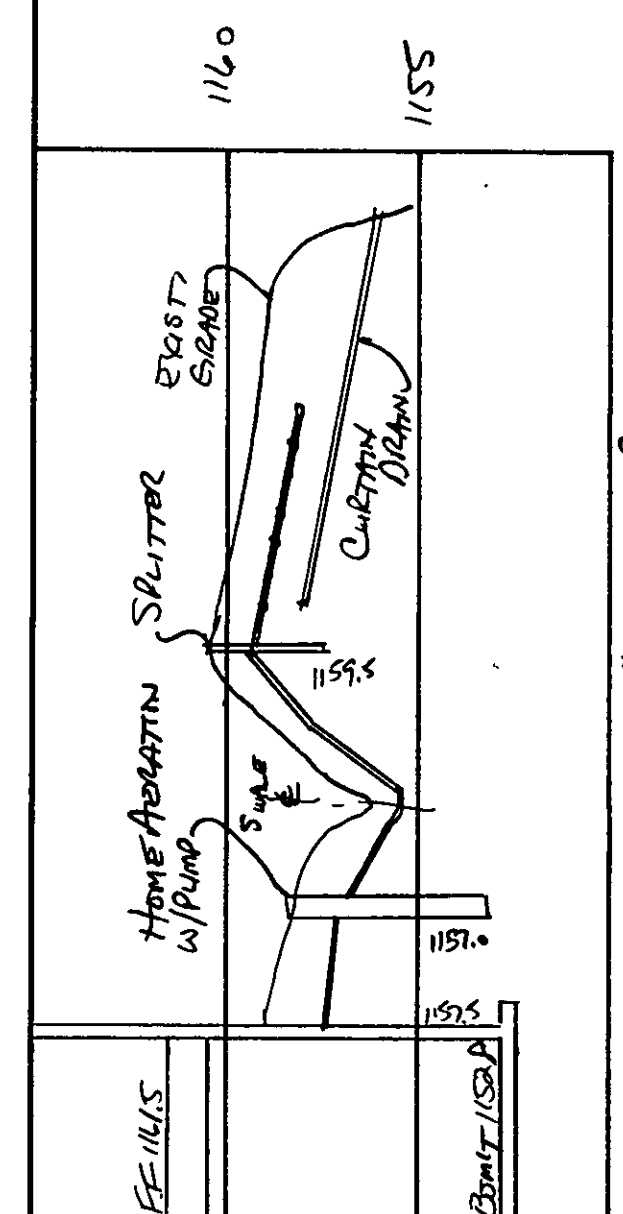

HYDRAULIC PROFILE  
GRADE: 1.2% VERTICAL 1/2"

