


JAMES GOLDING
970000928
1A-20-22

REVIEWED AND ACCEPTED
LAKE COUNTY GENERAL
HEALTH DISTRICT

Date 10/16/97 BY Daniel Lark
Duplication w/ mound

SEWAGE DISPOSAL PERMIT MUST BE
OBTAINED BY A LAKE COUNTY LICENSED
INSTALLER BEFORE INSTALLATION IS
STARTED

AVERY PRODUCTS CORP.
VOL. T58-PA.559
1A-20-8

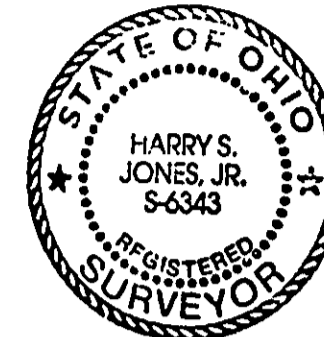

MADISON TOWNSHIP, LAKE COUNTY, OHIO

for: REV. FRED GOLDING

CLIENT: 5420 W. HESLEY ROAD ADDRESS: 5420 W. HESLEY ROAD STREET: MENTOR CITY: MENTOR ZIP: 44130

SUBDIVISION: VOL-PG. NAME: VOL-PG. LOT: VOLUME TRACT: PAGE

SUBLOT NO.: STREET PERM. PARCEL NO.: STREET

LEGEND

SANITARY MANHOLE --- ○ ---
STORM MANHOLE --- ● ---
INLET OR CATCH BASIN --- ◐ ---
HYDRANT --- ⊕ ---
EXISTING CONTOURS --- ---
PROPOSED CONTOURS --- ---

EXIST. ELEV. --- 100.0 ---
100.0 ±2 PROP. ELEV.
AS BUILT ELEVATION
INDICATES
DIRECTION OF
SURFACE DRAINAGE

REMARKS

ALL BOUNDARY DATA SHOWN WAS OBTAINED FROM (DEEDS, RECORDED
SUBDIVISION PLAT OR OTHER PUBLIC RECORDS)

LOCATIONS AS SHOWN OF ADJACENT WELLS AND SEPTIC TANKS OBTAINED FROM
LAKE COUNTY HEALTH DEPARTMENT

DESIGN CERTIFICATION

THIS PLAT WAS PREPARED BY ME, AND IS CORRECT
TO THE BEST OF MY KNOWLEDGE AND BELIEF.

NAME: Fred Jones SURVEYOR: *6343 REGISTRATION NO.: *6343

CHECK LIST

NO. OF BEDROOMS
DIMENSIONS
BEARINGS
TIE TO NEAREST STREET
SUBLOT NO. PARCEL NO.
SURROUNDING OWNERS
BLDG. DIMENSIONS FIN GR.
BLDG. TIES FL'R. GRADES
APRON TYPE WIDTH THICKNESS
SIDEWALK TYPE WIDTH THICKNESS
CULVERT TYPE DIA. LENGTH
ROCK OUTCROPPINGS

WATER MAIN SIZE, LOCATION
SAN. SEWER SIZE & GR. LOC.
SAN. MH. CAST. ELEV. INV. ELEV.
SAN. CONN. SIZE, LOC. DEPTH
STORM SEWER SIZE & GR. LOC.
STORM MH. CAST. ELEV. INV. ELEV.
PAV'T TYPE GRADE CURBS
GAS LINE LOC. SIZE PRESSURE
SEPTIC TANK LOCATION & DUPLICATION AREA
WELL LOCATION
ISOLATION RADIUS FROM WELL

REVISIONS			PLAN PREPARED BY:		
NO.	DATE	BY	BABCOCK-JONES & ASSOCIATES, INC.		
1	10/13/97	HJ	PAINESVILLE, OHIO		
2			DRAWN BY	SCALE	PHONE NO.
3			CHK'D.	DATE	216-357-1811
4			CREW	DATE	DRAWING NO.
5			CHIEF	DATE	96-309

"AS BUILT" CERTIFICATION

I, HEREBY CERTIFY THAT THE CIRCLED GRADES ARE EXISTING
FINISH GRADES CHECKED IN THE FIELD ON 10/13/97, 1997
AND ARE CORRECT TO THE BEST OF MY KNOWLEDGE AND BELIEF.

REGISTERED SURVEYOR REG. NO.


APPROVED
MADISON TOWNSHIP ZONING
DATE: 10/13/97
BY: 15743

"I, the undersigned hereby certify that
this topography indicated by 6", 1" or 2"
contours, and elevations shown hereon
represent an actual field survey made by
me on the 10th day of OCT., 1997
and that the elevations were taken at
appropriate intervals and that as of that
date they existed as indicated hereon."

Name: Fred Jones Reg. No.: *6343

Grading Plan Approved
by S.P. GILLES, P.E.
Lake County Engineer

By: 614 Date: 5.14.98

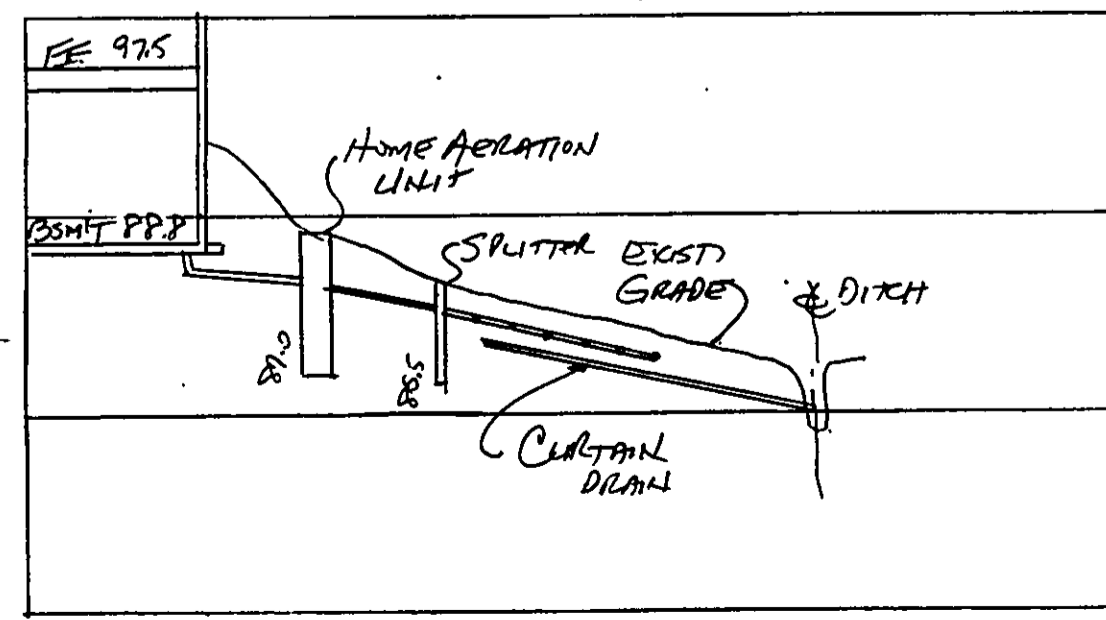

HYDRAULIC PROFILE

HORIZ: 1"=30' VERT: 1"=10'

