



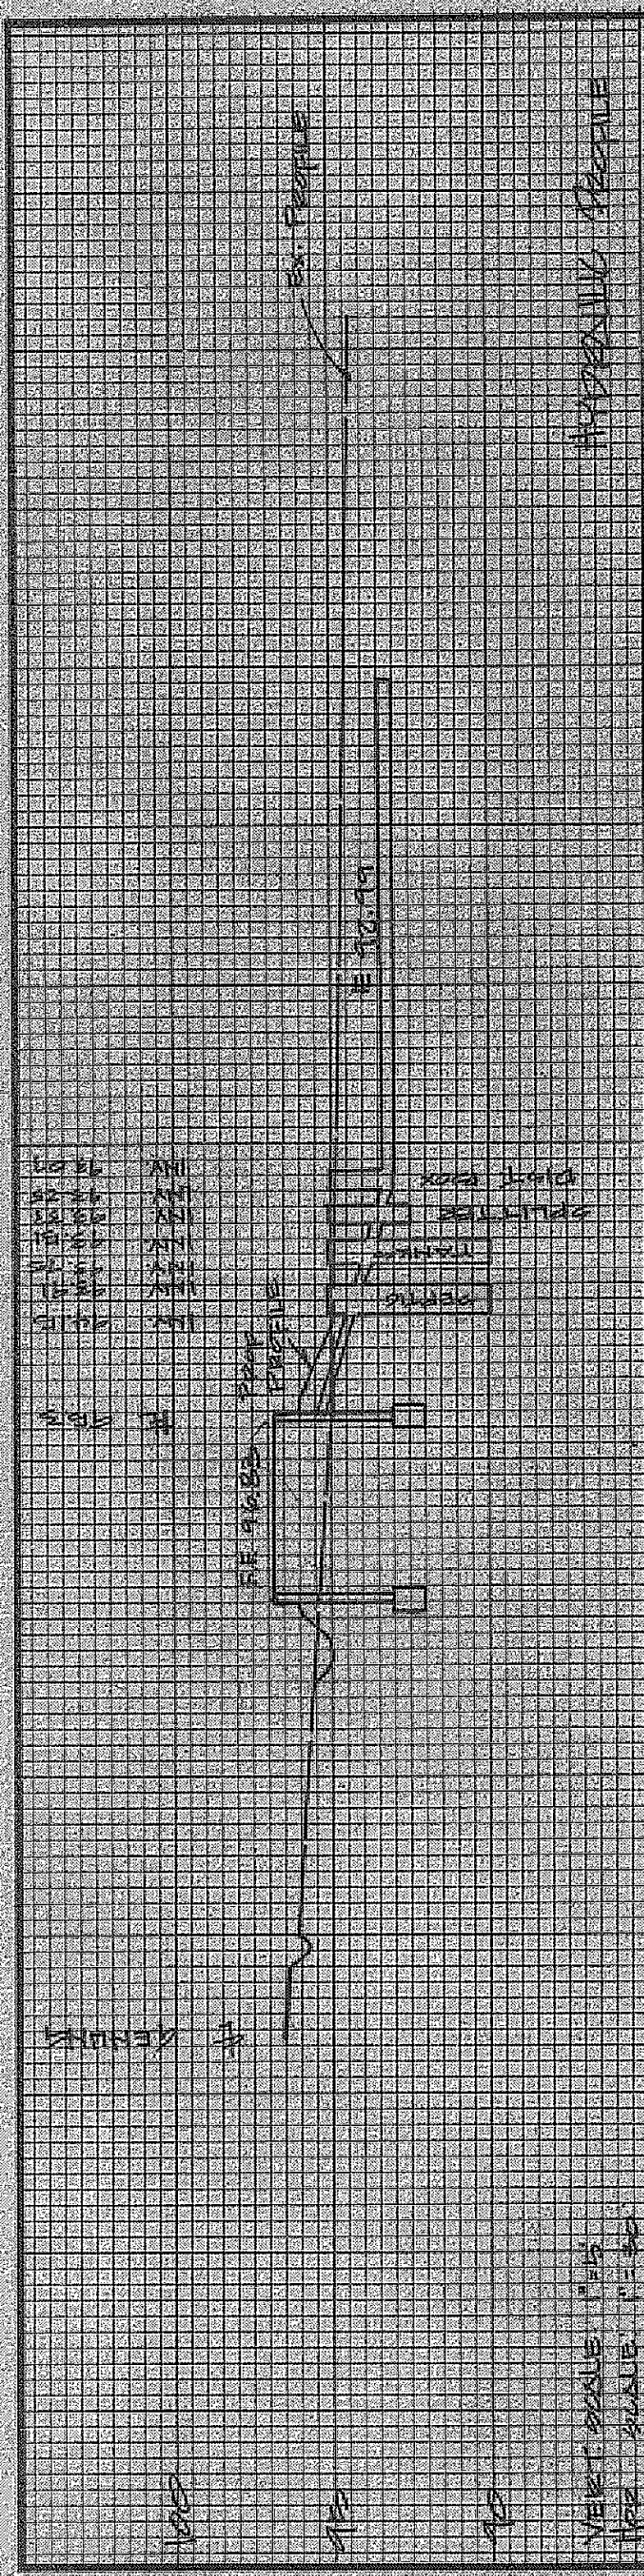

NORTH
SCALE: 1"=30'

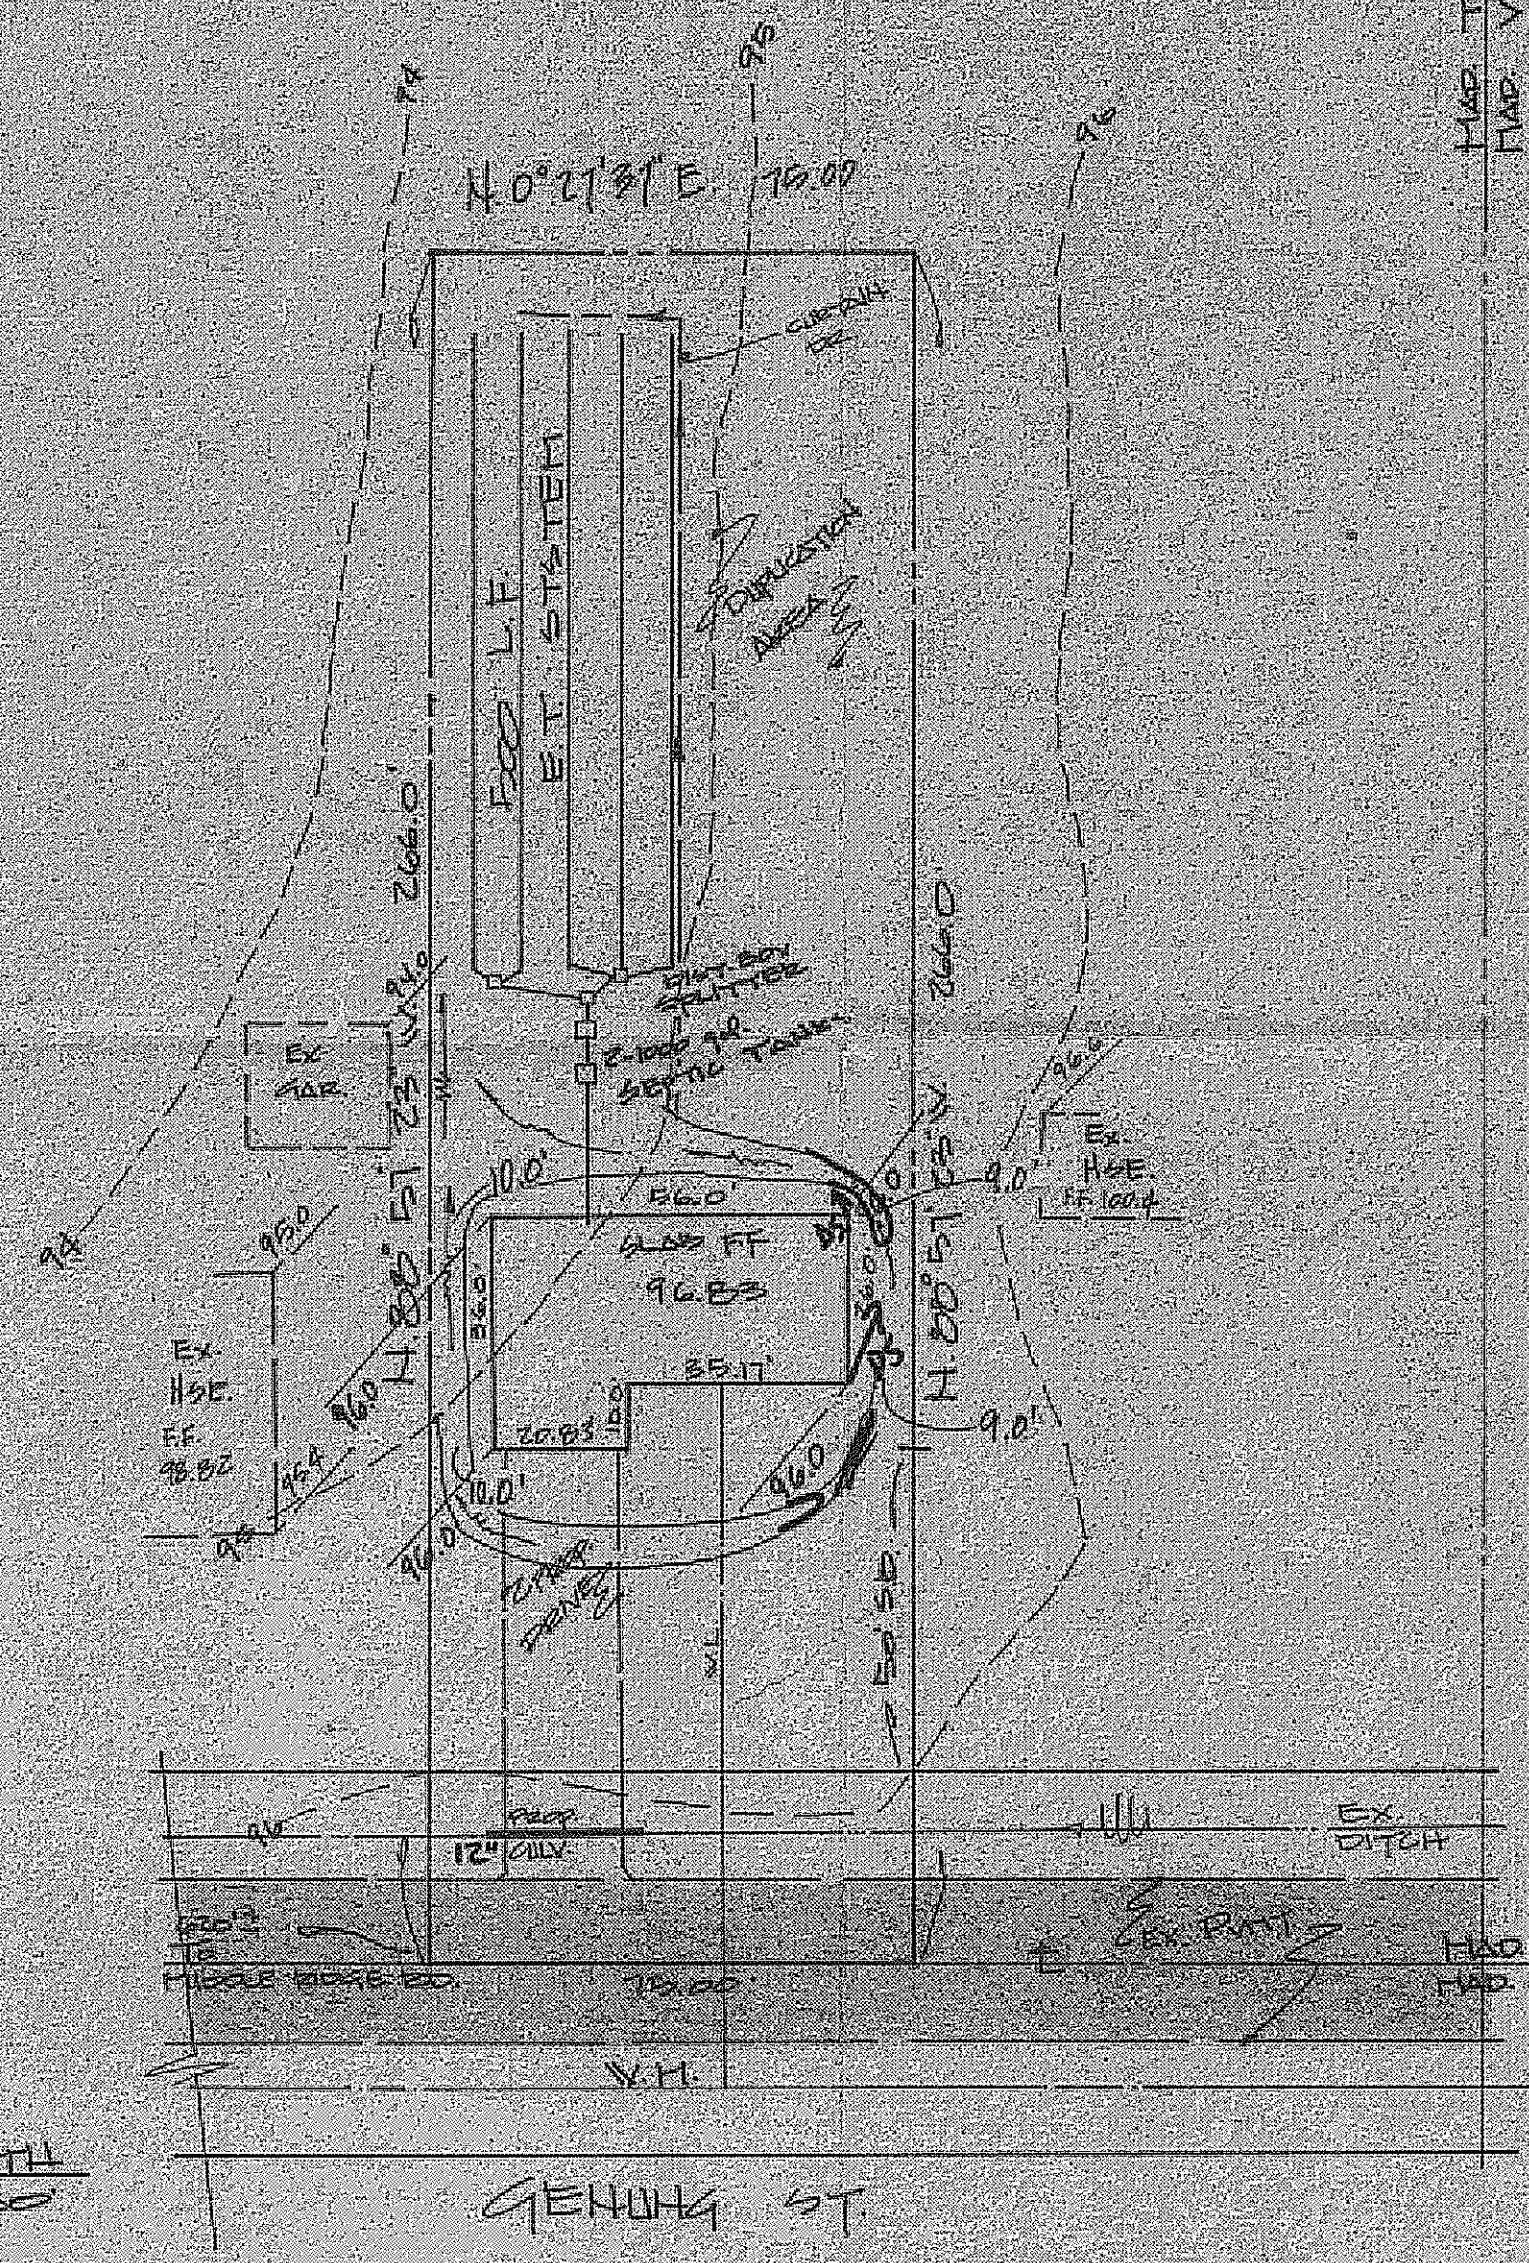

Grading Plan Approved
as shown and/or noted
THOMAS P. GILLES, P.E.
Lake County Engineer
Date 11-5-79

By
HAD TWP
HAD VIL

SITE PLAN

MADISON TOWNSHIP
for: CLIENT OWNER
ADDRESS STREET CITY ZIP

SUBDIVISION	NAME	LOT	TRACT
VOL. & PG.		VOLUME	PAGE
SUBLOT NO.	STREET	FORM. PARCEL NO.	STREET

LEGEND	
SANITARY MANHOLE	WATER VALVE (GAS)
STORM MANHOLE	WATER METER (GAS)
INLET OR CATCH BASIN	AS BUILT ELEVATION
HYDRANT	INDICATES DIRECTION OF SURFACE DRAINAGE
EXISTING CONTOURS	
PROPOSED CONTOURS	
EXIST. ELEV.	PROP. ELEV.

REMARKS
ALL BOUNDARY DATA SHOWN WAS OBTAINED FROM (DEEDS, RECORDED SUBDIVISION PLAT OR OTHER PUBLIC RECORDS)
LOCATIONS AS SHOWN OF ADJACENT WELLS AND SEPTIC TANKS OBTAINED FROM LAKE COUNTY HEALTH DEPARTMENT

DESIGN CERTIFICATION
THIS PLAT WAS PREPARED BY ME, AND IS CORRECT TO THE BEST OF MY KNOWLEDGE AND BELIEF
NAME SURVEYOR REGISTRATION NO.

CHECK LIST	
NO. OF BEDROOMS	WATER MAIN SIZE, LOCATION
DIMENSIONS	SAN. SEWER SIZE & GR. LOC.
BEARINGS	SAN. MH. CAST ELEV. INV. ELEV.
TIE TO NEAREST STREET	SAN. CONN. SIZE, LOC. DEPTH
SUBLOT NO., PARCEL NO.	STORM SEWER SIZE & GR. LOC.
SURROUNDING OWNERS	STORM MH. CAST ELEV. INV. ELEV.
BLOG. DIMENSIONS, FIN. GR.	PAV'T TYPE GRADE CURBS
BLOG. TIES, FLTH. GRADES	GAS LINE LOC. SIZE PRESSURE
SPRINK. TYPE, WIDTH, THICKNESS	SEPTIC TANK LOCATION & DUPLICATION AREA
SIDEWALK TYPE, WIDTH, THICKNESS	WELL LOCATION
CULVERT TYPE, DIA., LENGTH	ISOLATION RADIUS FROM WELL
ROCK OUTCROPPINGS	

REVISIONS			PLAN PREPARED BY:		
NO.	DATE	BY	BABCOCK • JONES & ASSOCIATES, INC.		
1			270 MAIN ST. SUITE #20 PAINESVILLE, OHIO		
2			DRAWN BY V.J.H. SCALE 1"=30' PHONE NO. 357-1811		
3			CHK'D. DATE 10-9-79 DRAWING NO.		
4			CREW CHIEF APP'D. 19-181		
5					

"AS BUILT" CERTIFICATION
I, HEREBY CERTIFY THAT THE CIRCLED GRADES ARE EXISTING FINISH GRADES CHECKED IN THE FIELD ON 19 AND ARE CORRECT TO THE BEST OF MY KNOWLEDGE AND BELIEF.

REGISTERED SURVEYOR REG. NO.

APPROVED
MADISON TWP. ZONING
Permit: 1057
Zoning Inspector: [Signature]
T.B.H. - TOP FH.
100.00