

N 00°03'03" E 83.00'

6
20149 SQ. FT.
0.4626 ACRES

2,000 GALLON
SEPTIC TANK
DUPLICATION
AREA
DOSE TANK
144 09'

7
20129 SQ. FT.
0.4621 ACRES


N 89°56'26" E 242.68'

5
20162 SQ. FT.
0.4629 ACRES

S 89°56'26" W 1242.84'


1 PIN FD
& USED
DRIP TUBING- 2 ZONES WITH 4
LATERALS IN EACH
ZONE EACH LATERAL WILL HAVE
2 RUNS OF 119 FT EACH,
TOTAL OF 953 LF PER ZONE

AIR RELEASE AND CHECK VALVES

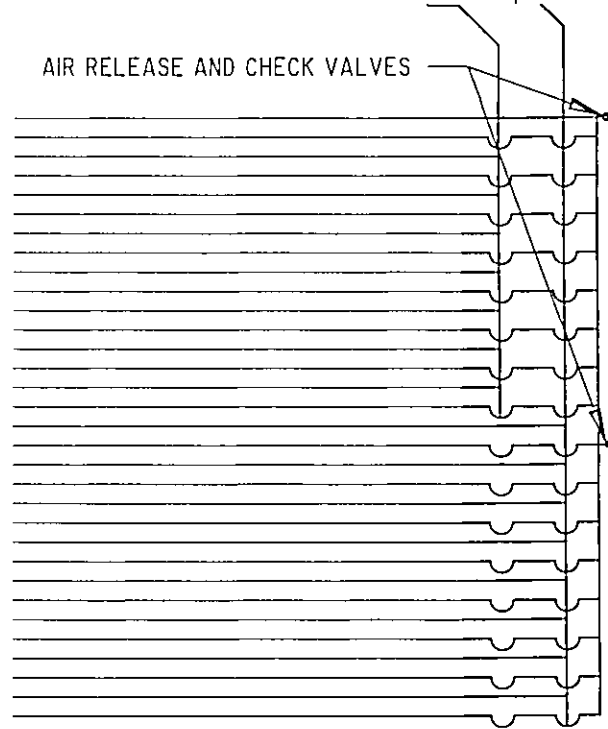

MANIFOLD DETAIL

SCALE 1" = 5'

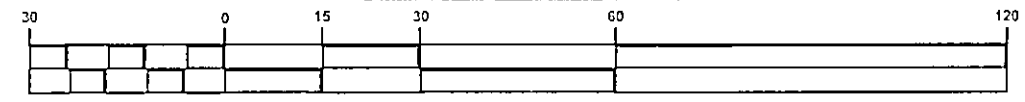

GRAPHIC SCALE

(IN FEET)
1 inch = 30 ft.

GENERAL NOTES:

1. BENCHMARK - TOP STEM OF EXISTING FIRE HYDRANT LOCATED IN FRONT SUBLOT 19, ELEVATION = 698 13.
2. DRIVEWAY APRON TO BE 6" THICK CONCRETE.
3. ALL DOWNSPOUTS TO BE OUTLETED TO SPLASH BLOCKS.
4. CONTRACTOR RESPONSIBLE FOR CONTACTING THE OHIO UTILITY PROTECTION SERVICE (1.800.362.2764) AND ALL UTILITY COMPANIES A MINIMUM OF 48 HOURS PRIOR TO CONSTRUCTION.
5. THE LOCATION BOTH HORIZONTAL AND VERTICAL OF EXISTING UNDERGROUND UTILITIES SHOWN HEREON, HAVE BEEN OBTAINED BY A DILIGENT AND COMPREHENSIVE SEARCH OF AVAILABLE RECORDS. VERIFICATION BY FIELD OBSERVATION HAS BEEN CONDUCTED WHERE PRACTICAL, HOWEVER, BARRINGTON CONSULTING GROUP, INC. DOES NOT GUARANTEE THE COMPLETENESS, NOR ACCURACY THEREOF.
6. CONTRACTOR SHALL VERIFY ELEVATIONS OF LATERAL INVERTS IN THE FIELD PRIOR TO FOUNDATION EXCAVATION.
7. SEE SHEET 3 FOR EROSION AND SEDIMENT-CONTROL PLAN
8. SEE SHEET 3 FOR SEEDING INFORMATION

CERTIFICATION :

"I THE UNDERSIGNED HEREBY CERTIFIES THAT THIS TOPOGRAPHY INDICATED BY 1 FOOT CONTOURS AND ELEVATION SHOWN HEREON REPRESENTS AN ACTUAL SURVEY MADE BY ME ON THE 16th DAY OF JANUARY, 2002 AND THE ELEVATIONS WERE TAKEN AT AN APPROPRIATE INTERVAL AND AS OF THAT DAY THEY WERE AS INDICATED HEREON.

"I HEREBY CERTIFY THAT THIS PLAN WAS PREPARED BY ME AND IS CORRECT TO THE BEST OF MY KNOWLEDGE AND BELIEF."

DAVID W. NOVAK, P.S. No. 7507

CERT. 1.DWG

Stormwater Management Plan
Approved as shown and/or noted
JAMES R. GILLS, P.E.
County Drainage Engineer
By *[Signature]* Date 2/25/05 REVISED GRADING

REVISIONS	BY
REVISED SEPTIC AUG 10, 2005	WSO
REVISED SEPTIC AUG 16, 2005	WSO

Barrington
CONSULTING GROUP, INC.
9114 TYLER BLVD., MENTOR, OHIO 44060
PHONE 440.205.1260 FAX 440.205.1262
BCG@BarringtonCGI.com



SITE PLAN
S/L 6 BELLMORE DR. PAINESVILLE TWP. OH. 44077
BELLMORE SUBDIVISION VOL. 44 PG. 21
LITTLE MOUNTAIN HOMES, INC.

DRAWN WSO	CHECKED DWN
DATE AUG. 05, 2005	SCALE 1" = 30'
JOB NO. 02007-06	SHEET 1/5
OF	SHEETS