

EXISTING FIRE HYDRANT
BENCHMARK-TOP STEM OF FIRE
HYDRANT, ELEV=694.34

Grading Plan Approved
as shown and/or noted
THOMAS P. GILLES, P.E.
Lake County Engineer

By Tom Date 4/7/98
Scale as shown

APPROVED
PAINESVILLE TOWNSHIP
ZONING DEPARTMENT
19990045
D. Novak

**ROOF DRAINS
SHALL DISCHARGE
TO SPLASH BLOCKS.**
GENERAL NOTES:

1. DRIVEWAY APRON TO BE 6" THICK
2. BENCHMARK - TOP STEM OF FIRE HYDRANT LOCATED
IN FRONT OF SUBLOT No. 37, ELEV. = 694.34

LEGEND

- EXISTING CONTOUR
--- PROPOSED CONTOUR
100.00
100.00 EXISTING ELEVATION
PROPOSED ELEVATION


CERTIFICATION

"I THE UNDERSIGNED HEREBY CERTIFY THAT THIS TOPOGRAPHY
INDICATED BY 'I' CONTOURS AND ELEVATIONS SHOWN HEREON
REPRESENTS AN ACTUAL SURVEY MADE BY ME ON THE DAY
DAY OF MONTH, 1998 AND THE ELEVATIONS WERE TAKEN AT
APPROPRIATE INTERVALS AND AS OF THAT DAY THEY EXISTED
AS INDICATED HEREON.


"I HEREBY CERTIFY THAT THIS PLAN WAS PREPARED BY ME
AND IS CORRECT TO THE BEST OF MY KNOWLEDGE"

D. Novak
DAVID W. NOVAK, P.S. No. 7507

GRAPHIC SCALE

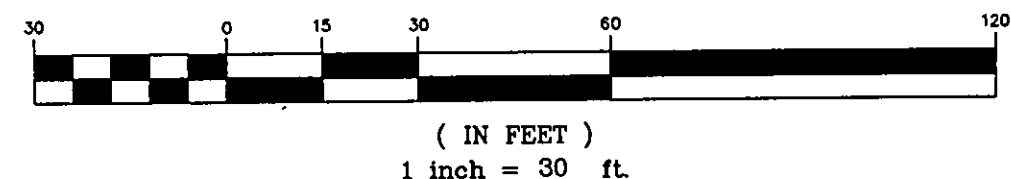

REV	DESCRIPTION	DATE	BY	CHKD.

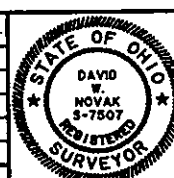

Himebaugh and Novak
Surveyors and Site Consultants
38342 Western Parkway, Unit 10
Willoughby, Ohio 44094
(440) 946-1761, (440) 918-0486 Fax.

LITTLE MOUNTAIN HOMES, INC.
1447 NORTH RIDGE ROAD, PAINESVILLE, OH 44077

DATE: MAR. 05, 1999
DRAWN BY: D.W. NOVAK
CHECKED BY: DWN
APPROVED BY:
P.A. No. PE. --

SITE PLAN
SUBLOT 46, EASTERN WOODLANDS, PHASE II, PAINESVILLE TWP.

SCALES:
HORIZ. 1" = 30'
VERT. NONE
CONTRACT No.
99022-46
SHEET No. OF