


GRAPHIC SCALE

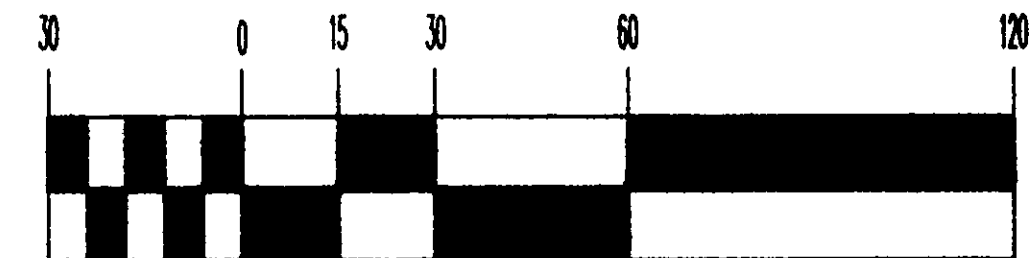


(IN FEET)

1 inch = 30 ft.

Grading Plan Approved
as shown and/or noted
THOMAS P. GILLES, P.E.
Lake County Engineer

Date 4/1/99

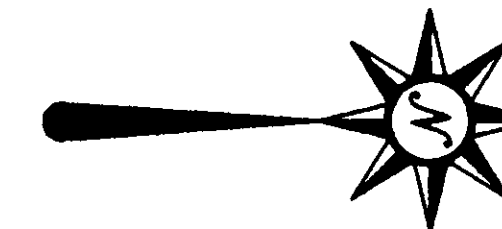

ROOF DRAINS
SHALL DISCHARGE
TO SPLASH BLOCKS.

GENERAL NOTES:

1. DRIVEWAY APRON TO BE 6" THICK
2. BENCHMARK - TOP STEM OF FIRE HYDRANT LOCATED IN FRONT OF SUBLOT No. 25, ELEV. = 695.77

LEGEND

	EXISTING CONTOUR
	PROPOSED CONTOUR
	EXISTING ELEVATION
	PROPOSED ELEVATION

CERTIFICATION

"I THE UNDERSIGNED HEREBY CERTIFY THAT THIS TOPOGRAPHY INDICATED BY 1' CONTOURS AND ELEVATIONS SHOWN HEREON REPRESENTS AN ACTUAL SURVEY MADE BY ME ON THE 11TH DAY OF MARCH, 1999 AND THE ELEVATIONS WERE TAKEN AT APPROPRIATE INTERVALS AND AS OF THAT DAY THEY EXISTED AS INDICATED HEREON.

"I HEREBY CERTIFY THAT THIS PLAN WAS PREPARED BY ME AND IS CORRECT TO THE BEST OF MY KNOWLEDGE"

David W. Novak
DAVID W. NOVAK, P.S. No. 7507

PREPARED BY:

Himebaugh and Novak
Surveyors and Site Consultants
38342 Western Parkway, Unit 10
Willoughby, Ohio 44094
(440) 946-1761, (440) 918-0486 FAX.

SITE PLAN: SUBLOT No. 25 CEDAR CREEK COURT 60' PAINESVILLE TWP.
CEDAR GLEN SUBDIVISION No. 2, VOL. 16, PG. 38
PREPARED FOR: LITTLE MOUNTAIN HOMES, INC.
SCALE: 1" = 30'
DATE: MARCH 12, 1999
DRAWN BY: CHRIS R. KRAFT

97052-25